


FINAL SURVEY	SURVEYED	DATE
NOTE BOOK NO.	PLOTTED	BY
AREAS CHECKED	TEMPLATE	

ORIGINAL SURVEY	SURVEYED	DATE
NOTE BOOK NO.	PLOTTED	BY
AREAS CHECKED	TEMPLATE	

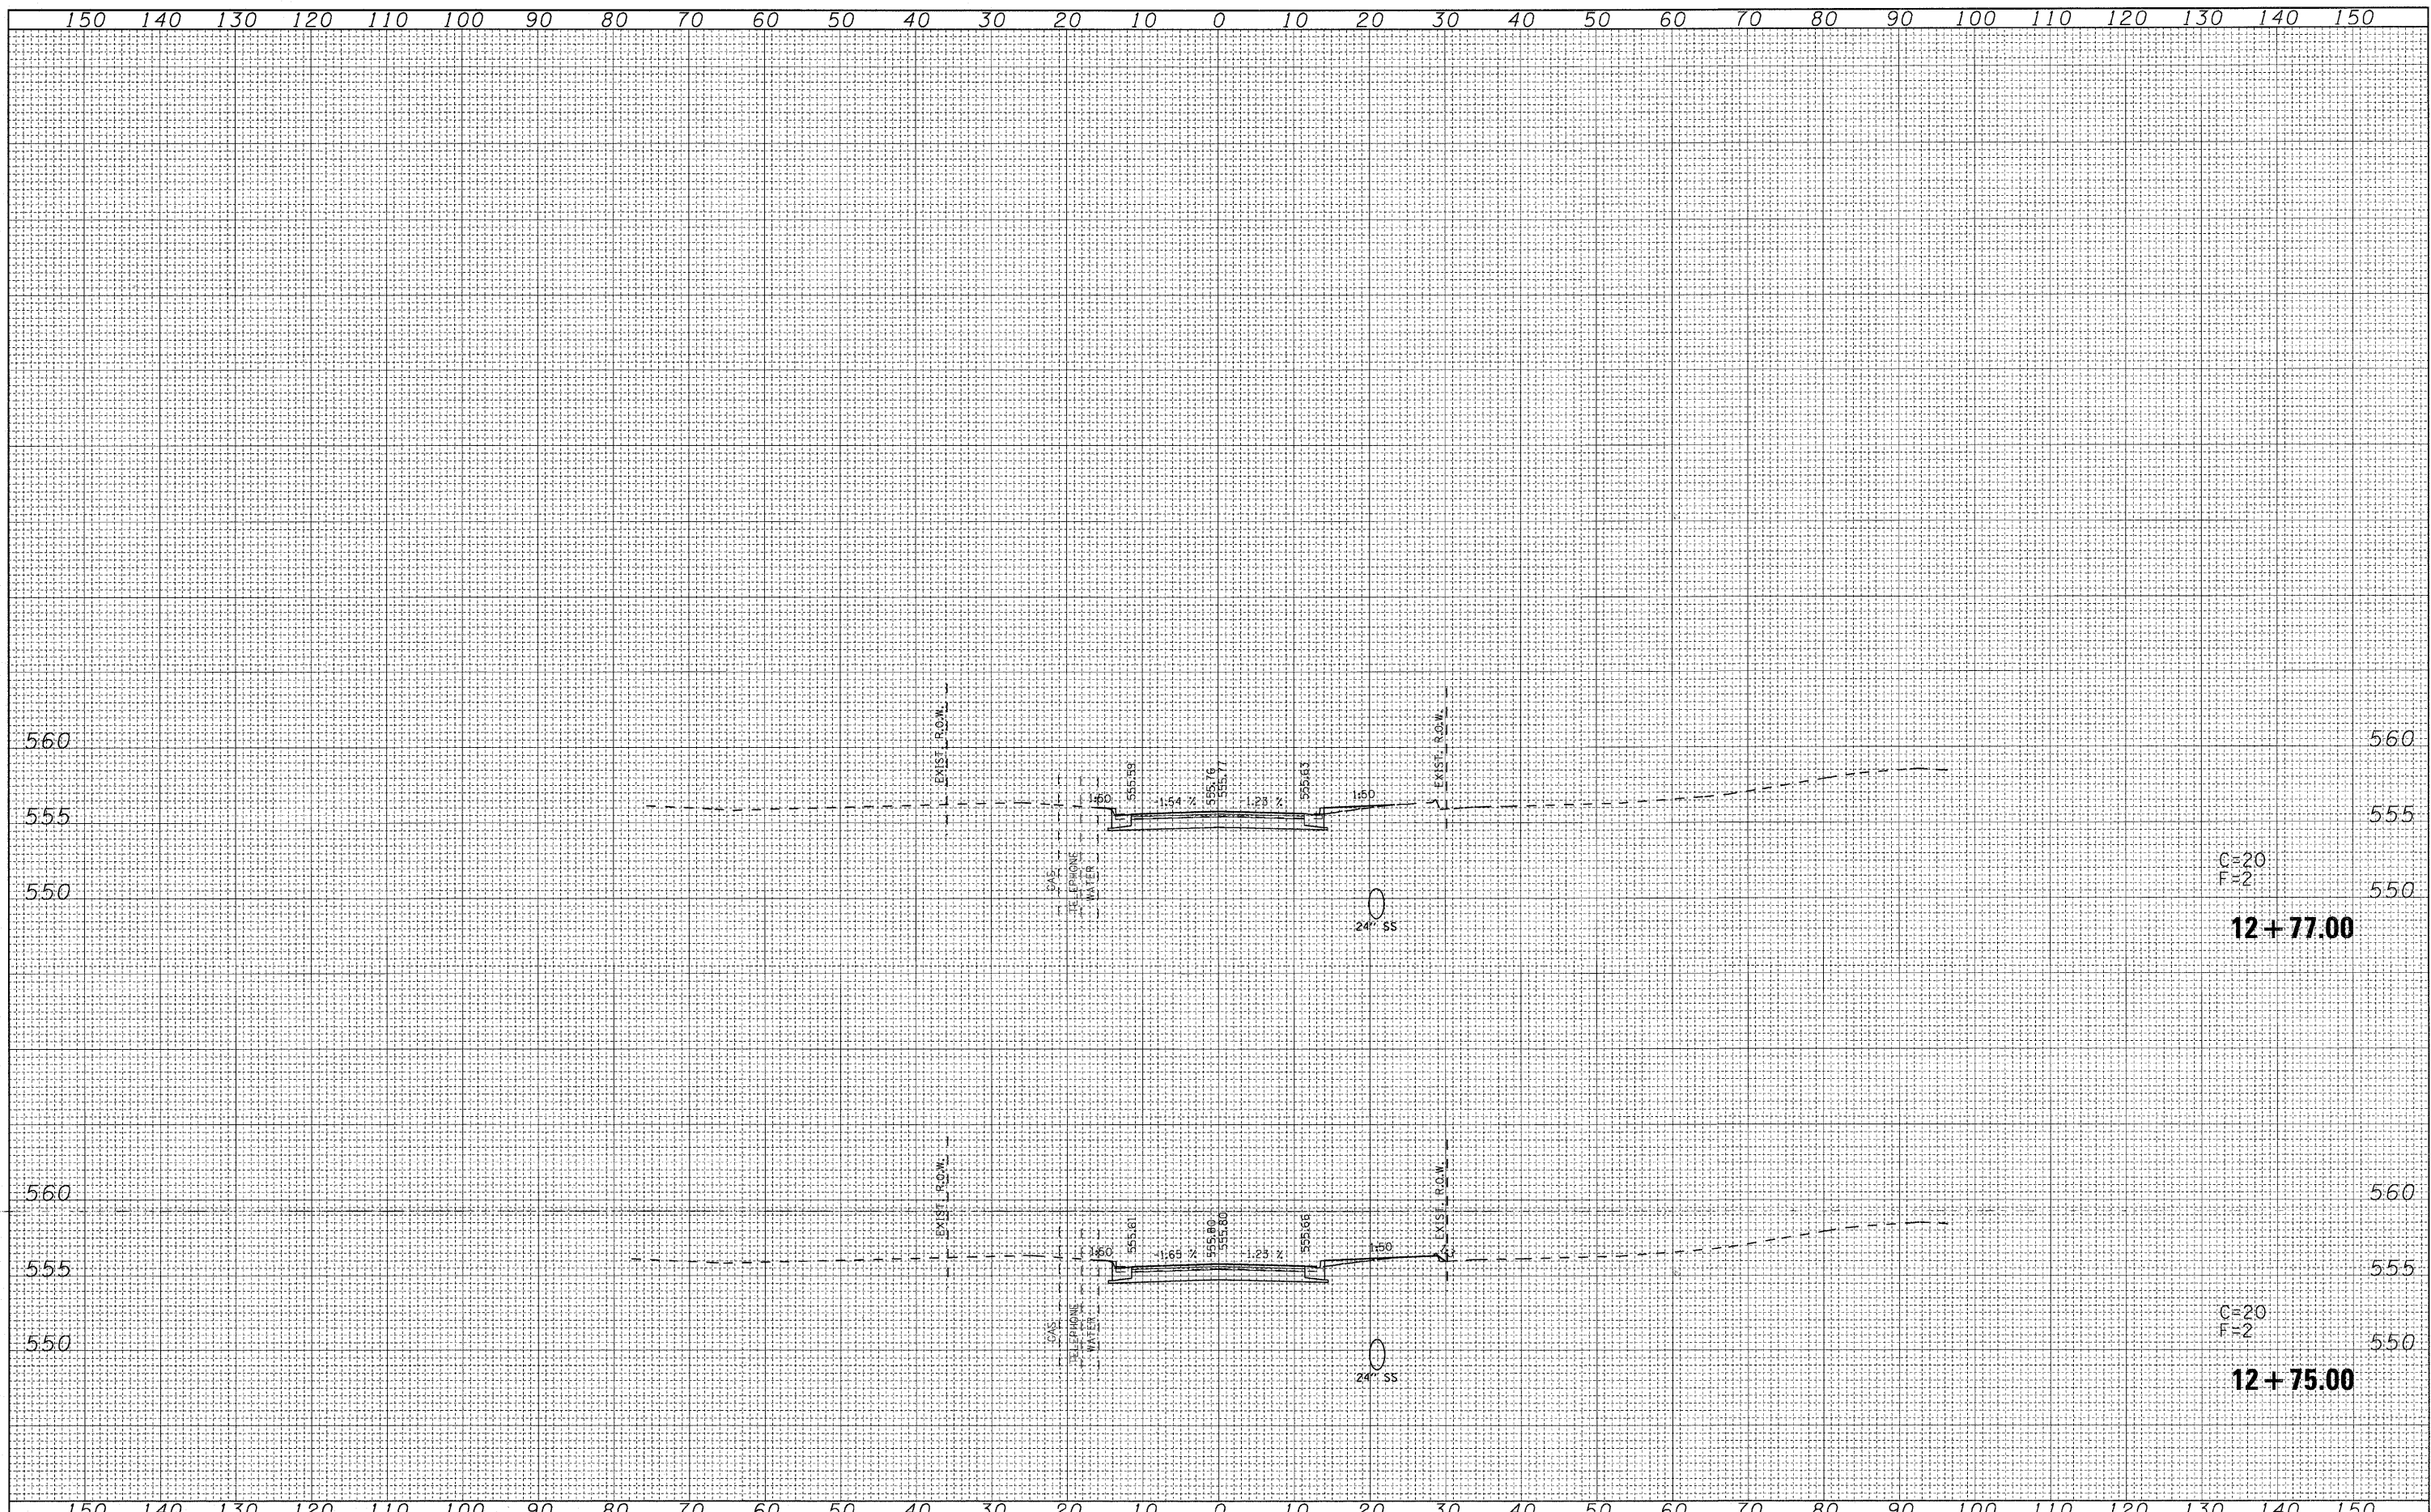

FILE NAME =	USER NAME = default	DESIGNED -	REVISED -	<b>STATE OF ILLINOIS</b> <b>DEPARTMENT OF TRANSPORTATION</b>	<b>E JOHNSON ST</b> <b>SIDE ROAD CROSS SECTIONS</b>	F.A.P. RTE.	SECTION	COUNTY	TOTAL SHEETS	SHEET NO.
p:\projects\513501\oad\ad\dn\0876054-sht-xsc-Johnson.dgn		DRAWN -	REVISED -			600	60-(30,31,128)-N-1	MADISON	152	152
PLOT SCALE = 10.0000' / IN.		CHECKED -	REVISED -			CONTRACT NO. 76D54		ILLINOIS FED. AID PROJECT		
PLOT DATE = 6/16/2010		DATE -	REVISED -			SCALE:	SHEET NO. 35 OF 35 SHEETS	STA. 12+75.00	TO STA. 12+77.00	