


FINAL SURVEY	DATE
SURVEYED	
PLOTTED	
TEMPLATE	
NOTE BOOK	
NO.	
AREAS CHECKED	

ORIGINAL SURVEY	DATE
SURVEYED	
PLOTTED	
TEMPLATE	
NOTE BOOK	
NO.	
AREAS CHECKED	

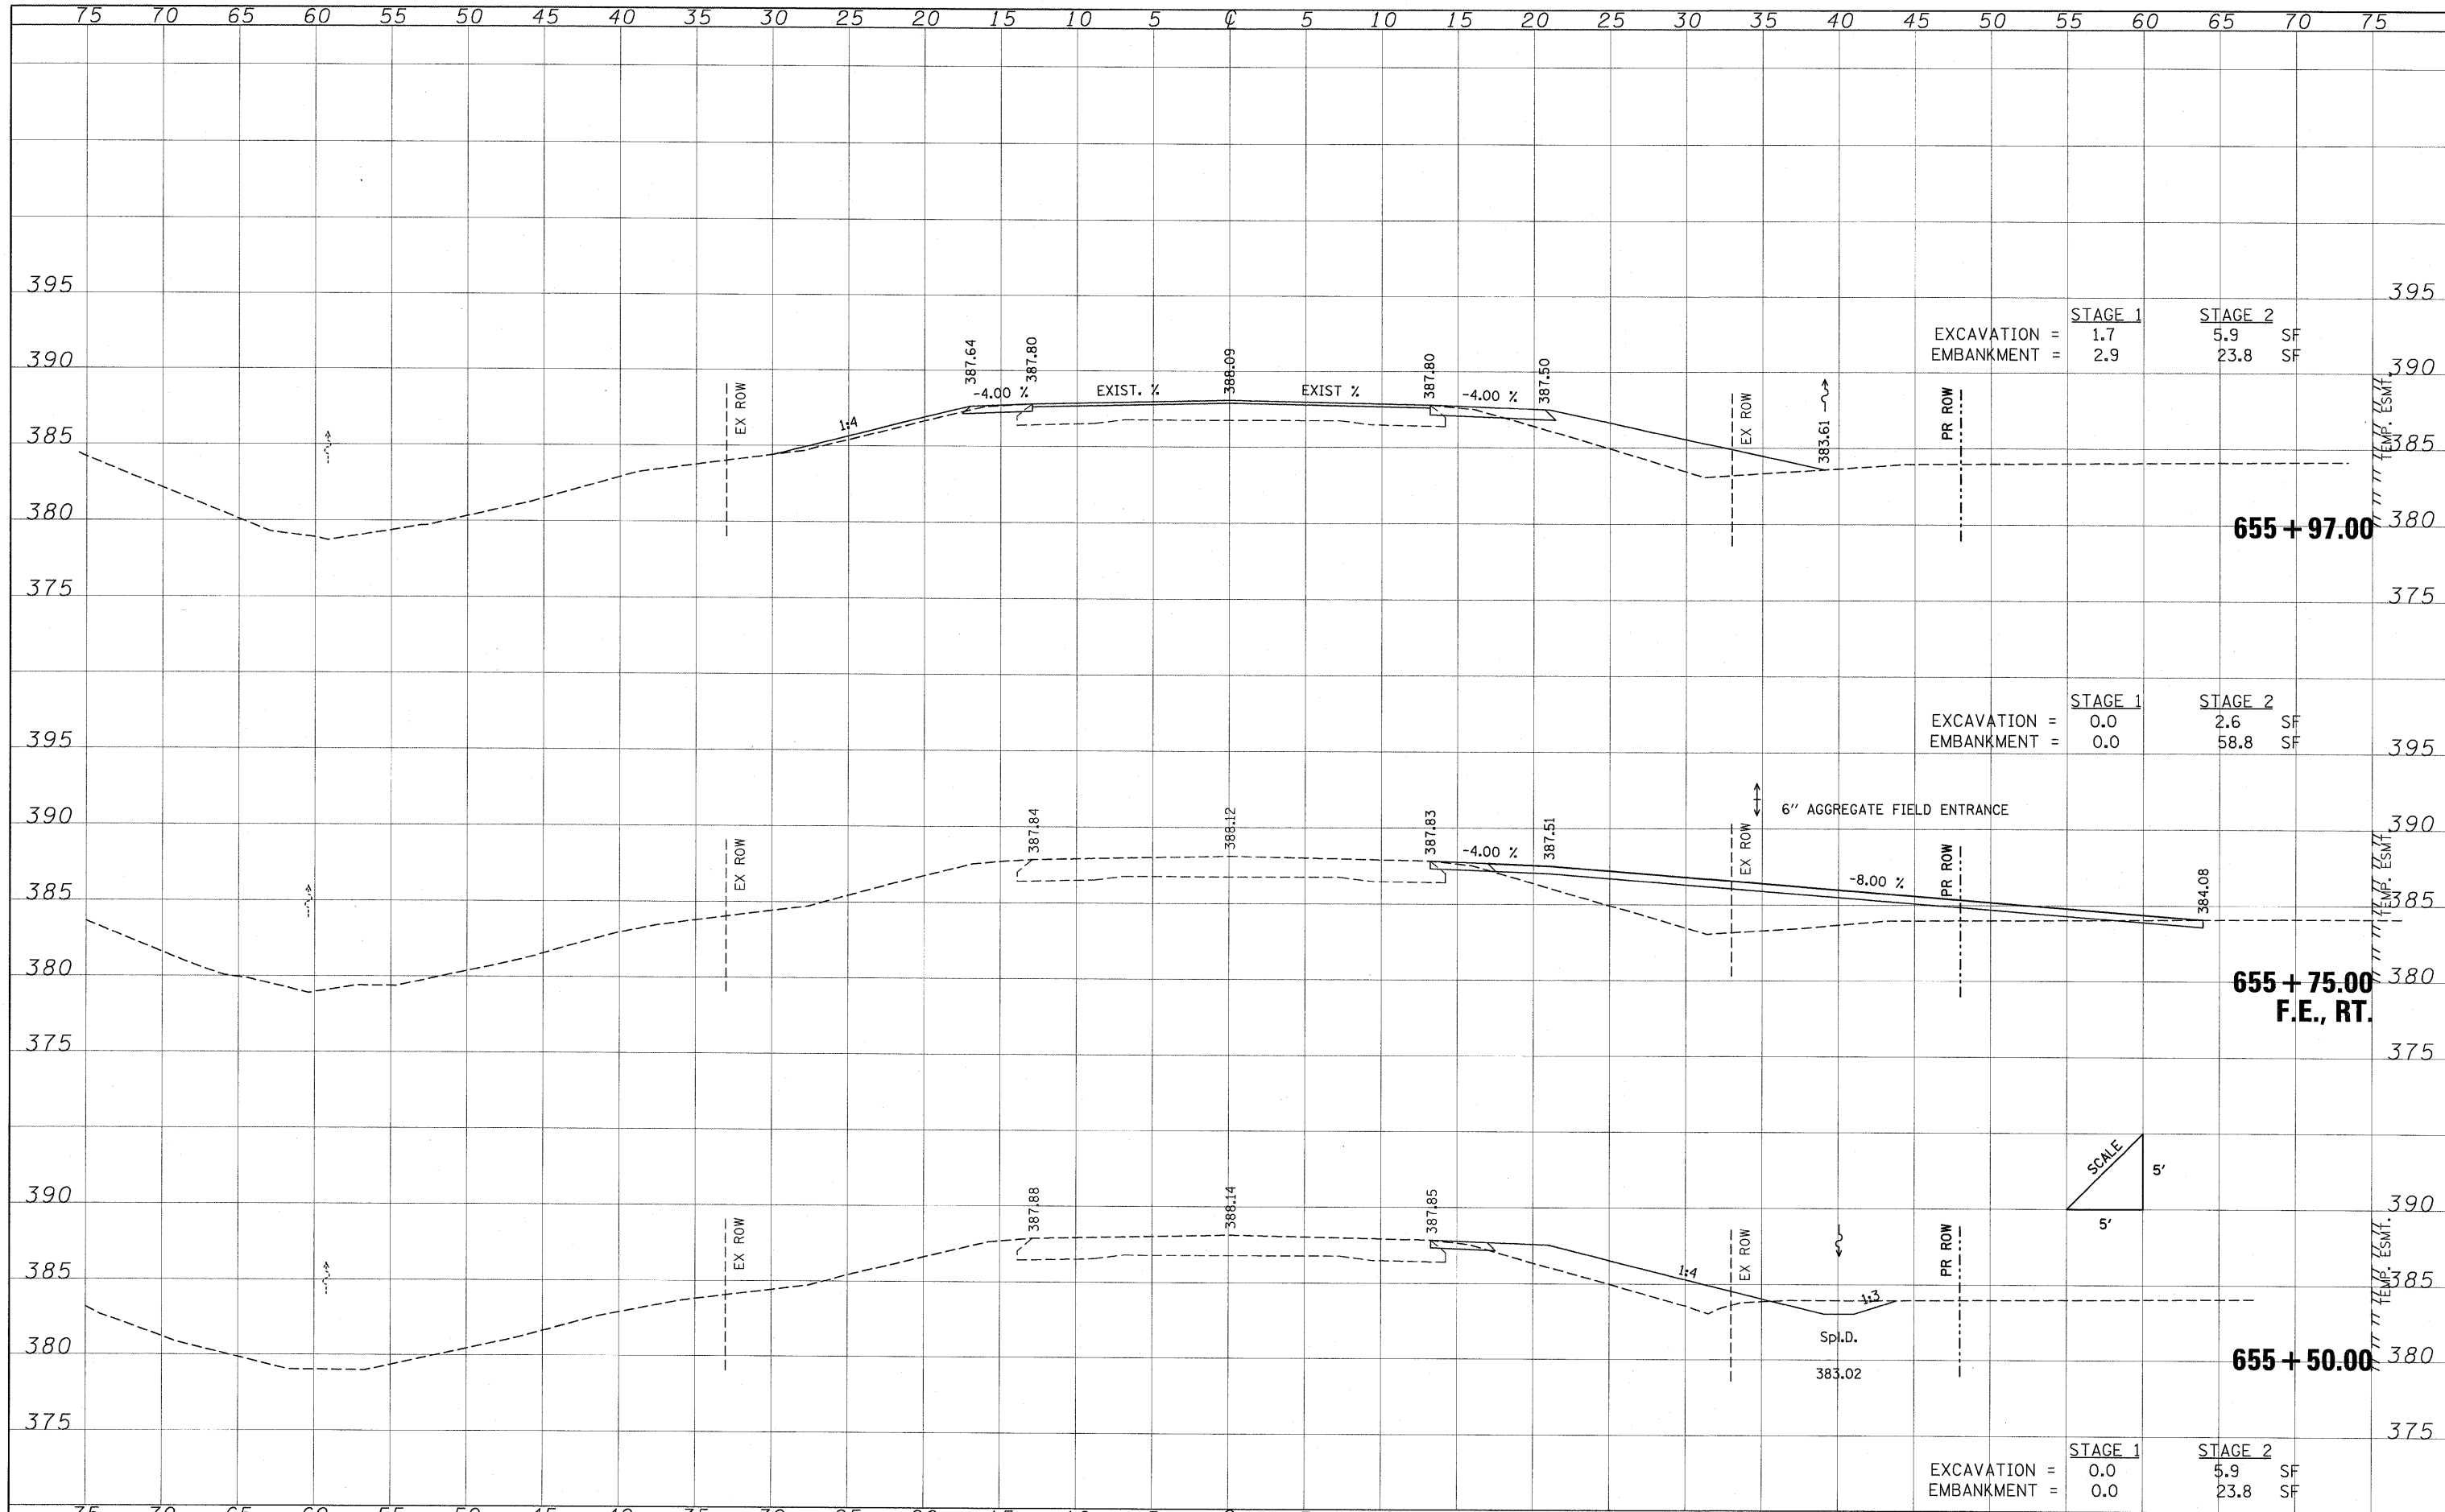

FILE NAME =	USER NAME = OpenH&B Springfield	DESIGNED - BMB	REVISD -	<b>STATE OF ILLINOIS</b> <b>DEPARTMENT OF TRANSPORTATION</b>	<b>CROSS SECTIONS F.A.P. ROUTE 776 (IL ROUTE 242)</b>	F.A.P. RTE. 776	SECTION	COUNTY	TOTAL SHEETS	SHEET NO.
L:\DDT\0786610\W0_5\Draw\Sheets\0978081-sht.dgn	DRAWN - MJO	REVISD -	102B-4				HAMILTON	42	32	
PLOT SCALE = 5,0000' / IN.	CHECKED - JMM	REVISD -	CONTRACT NO. 78081							
PLOT DATE = 5/21/2010	DATE - APRIL 2010	REVISD -	ILLINOIS FED. AID PROJECT							
SCALE: SHEET NO. OF SHEETS STA. 655+50.00 TO STA. 655+97.00										