


DATE	BY
SURVEYED	PLOTTED
NOTE BOOK	AREAS CHECKED
NO.	

DATE	BY
SURVEYED	PLOTTED
NOTE BOOK	AREAS CHECKED
NO.	

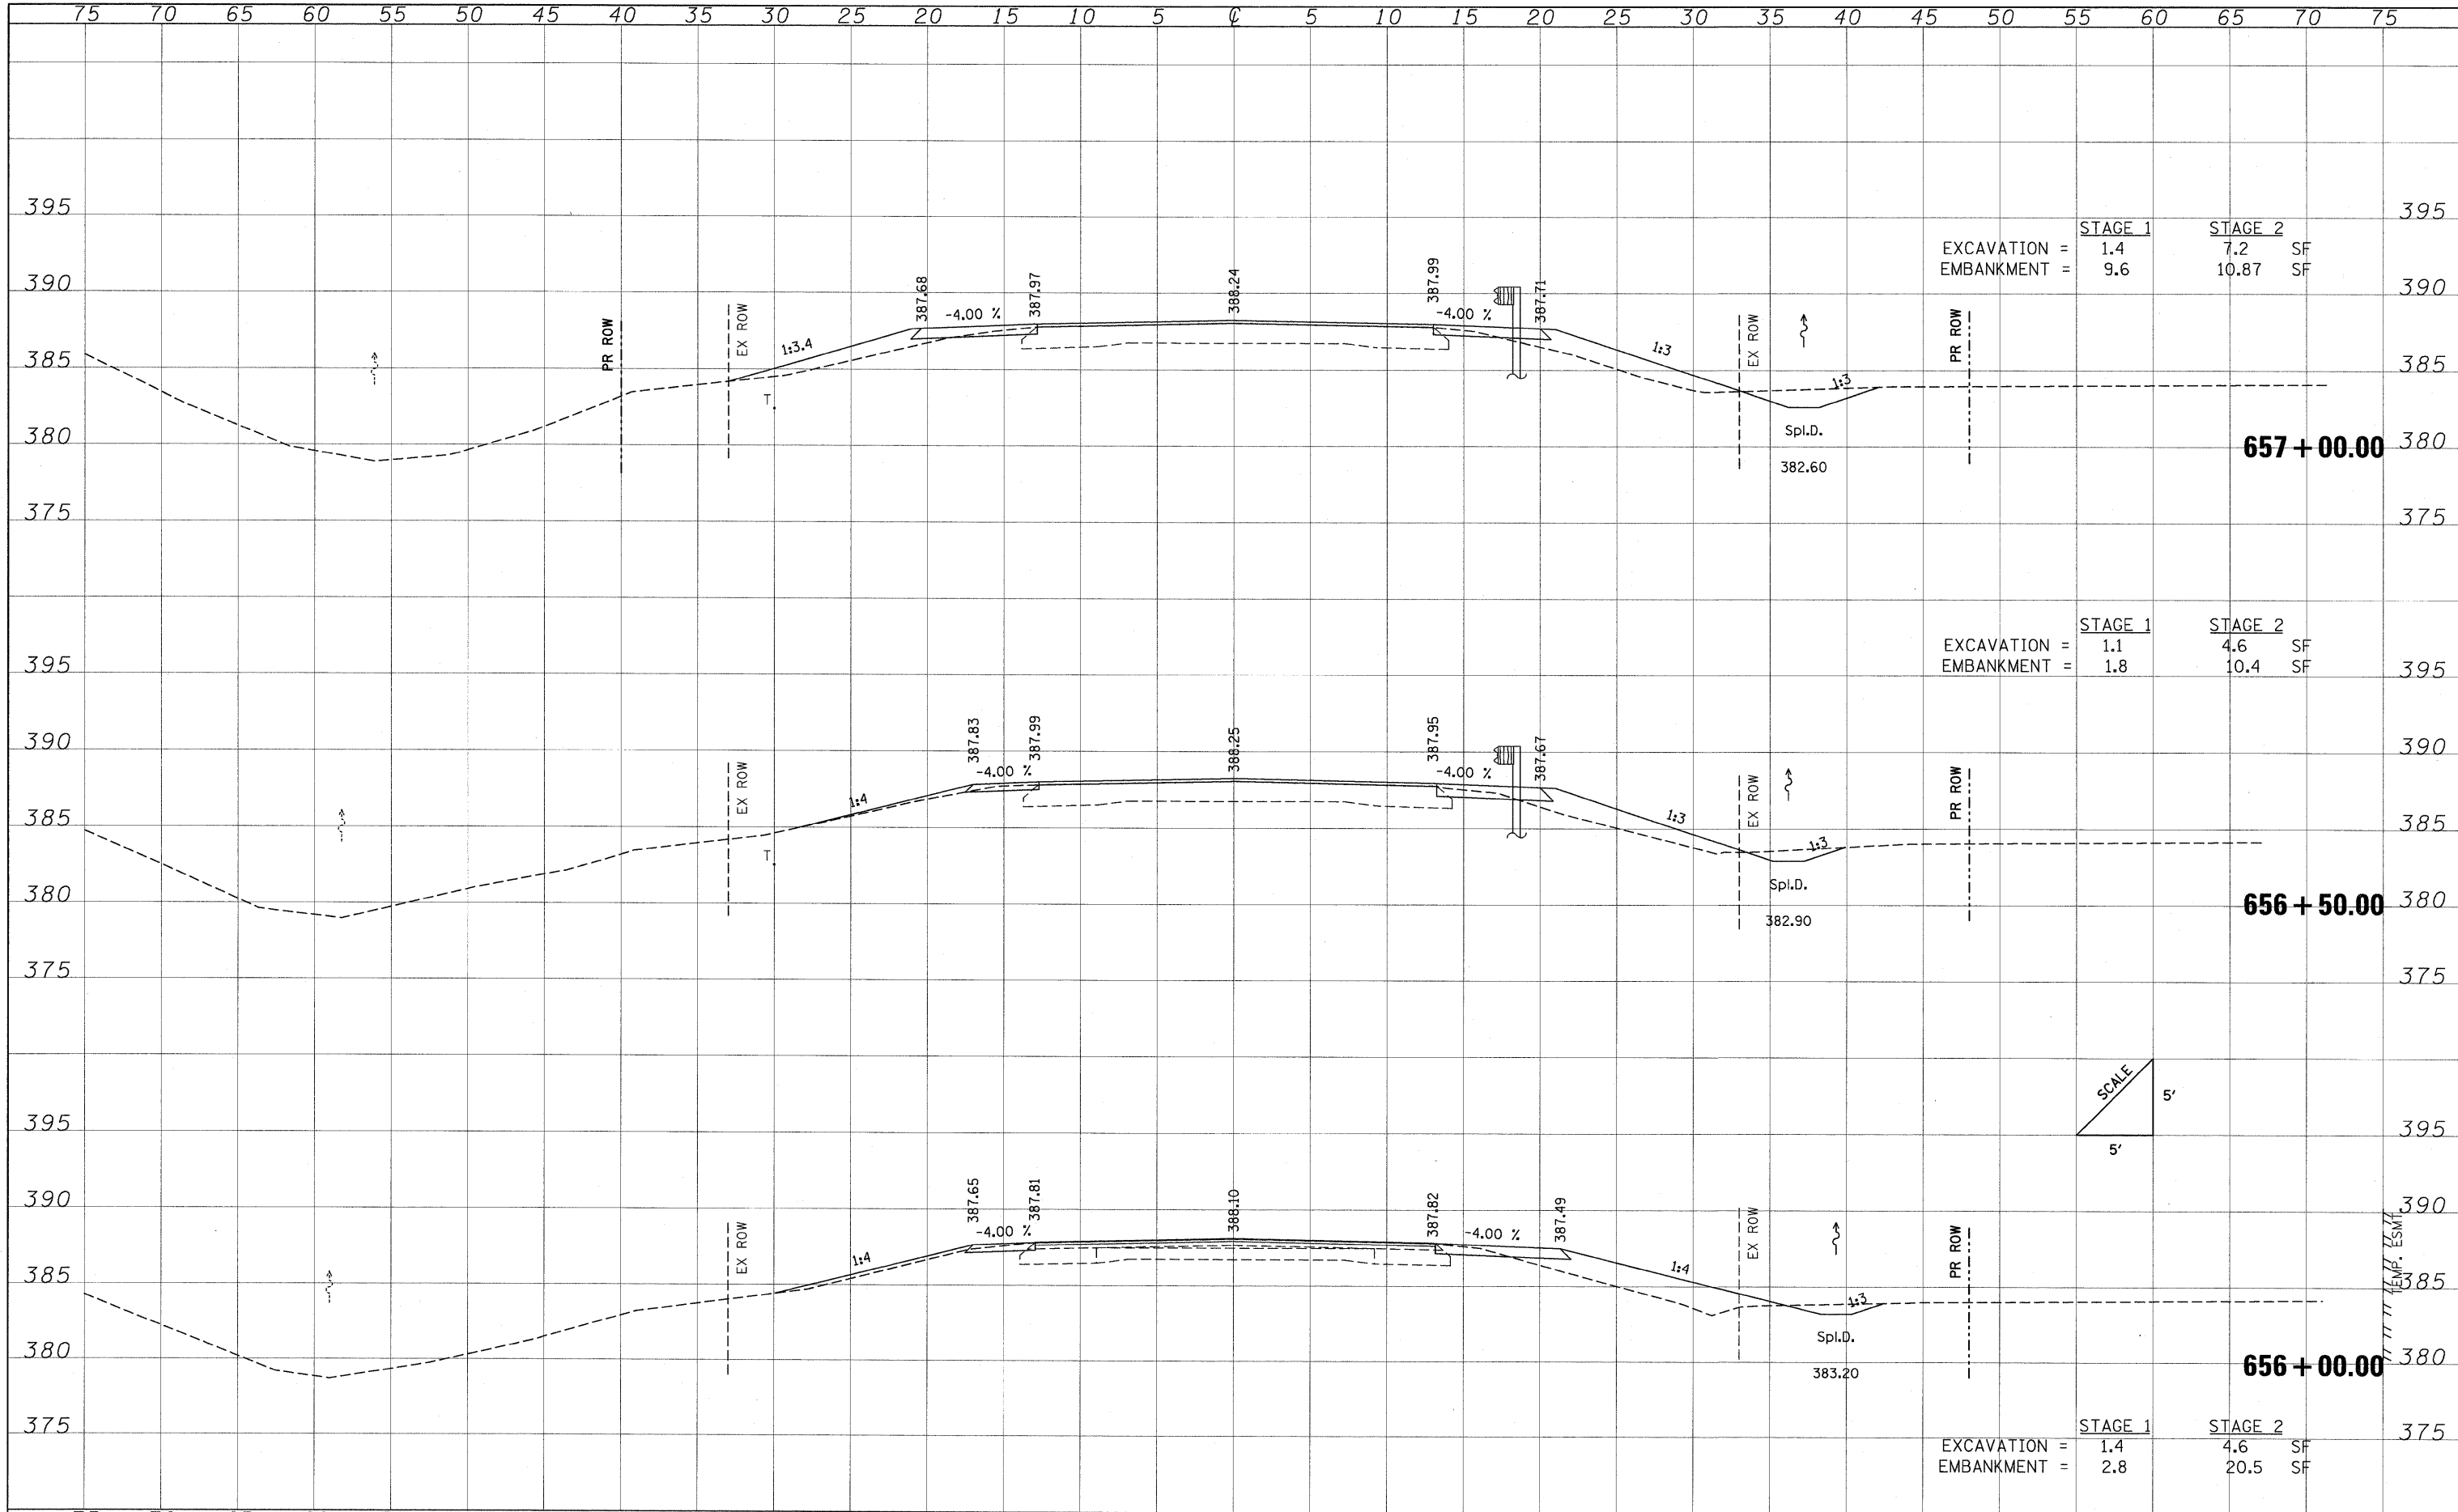

FILE NAME = L:\DOT\0706610\W0.5\Draw\Sheets\0978081-sht.dgn	USER NAME = OpenH8B Springfield	DESIGNED - BMB	REVISIED -	STATE OF ILLINOIS DEPARTMENT OF TRANSPORTATION	CROSS SECTIONS F.A.P. ROUTE 776 (IL ROUTE 242)	F.A.P. RTE. 776	SECTION 102B-4	COUNTY HAMILTON	TOTAL SHEETS 42	SHEET NO. 33	
PLOT SCALE = 5.0000' / IN.	CHECKED - JMM	REVISIED -	SCALE:			SHEET NO. OF SHEETS	STA. 656+00.00 TO STA. 657+00.00	CONTRACT NO. 78081		ILLINOIS FED. AID PROJECT	
PLOT DATE = 5/21/2010	DATE - APRIL 2010	REVISIED -									