


DATE	
BY	
FINAL SURVEY	
SURVEYED	
PLOTTED	
NOTE BOOK	
NO.	
AREAS CHECKED	

DATE	
BY	
ORIGINAL SURVEY	
SURVEYED	
PLOTTED	
NOTE BOOK	
NO.	
AREAS CHECKED	

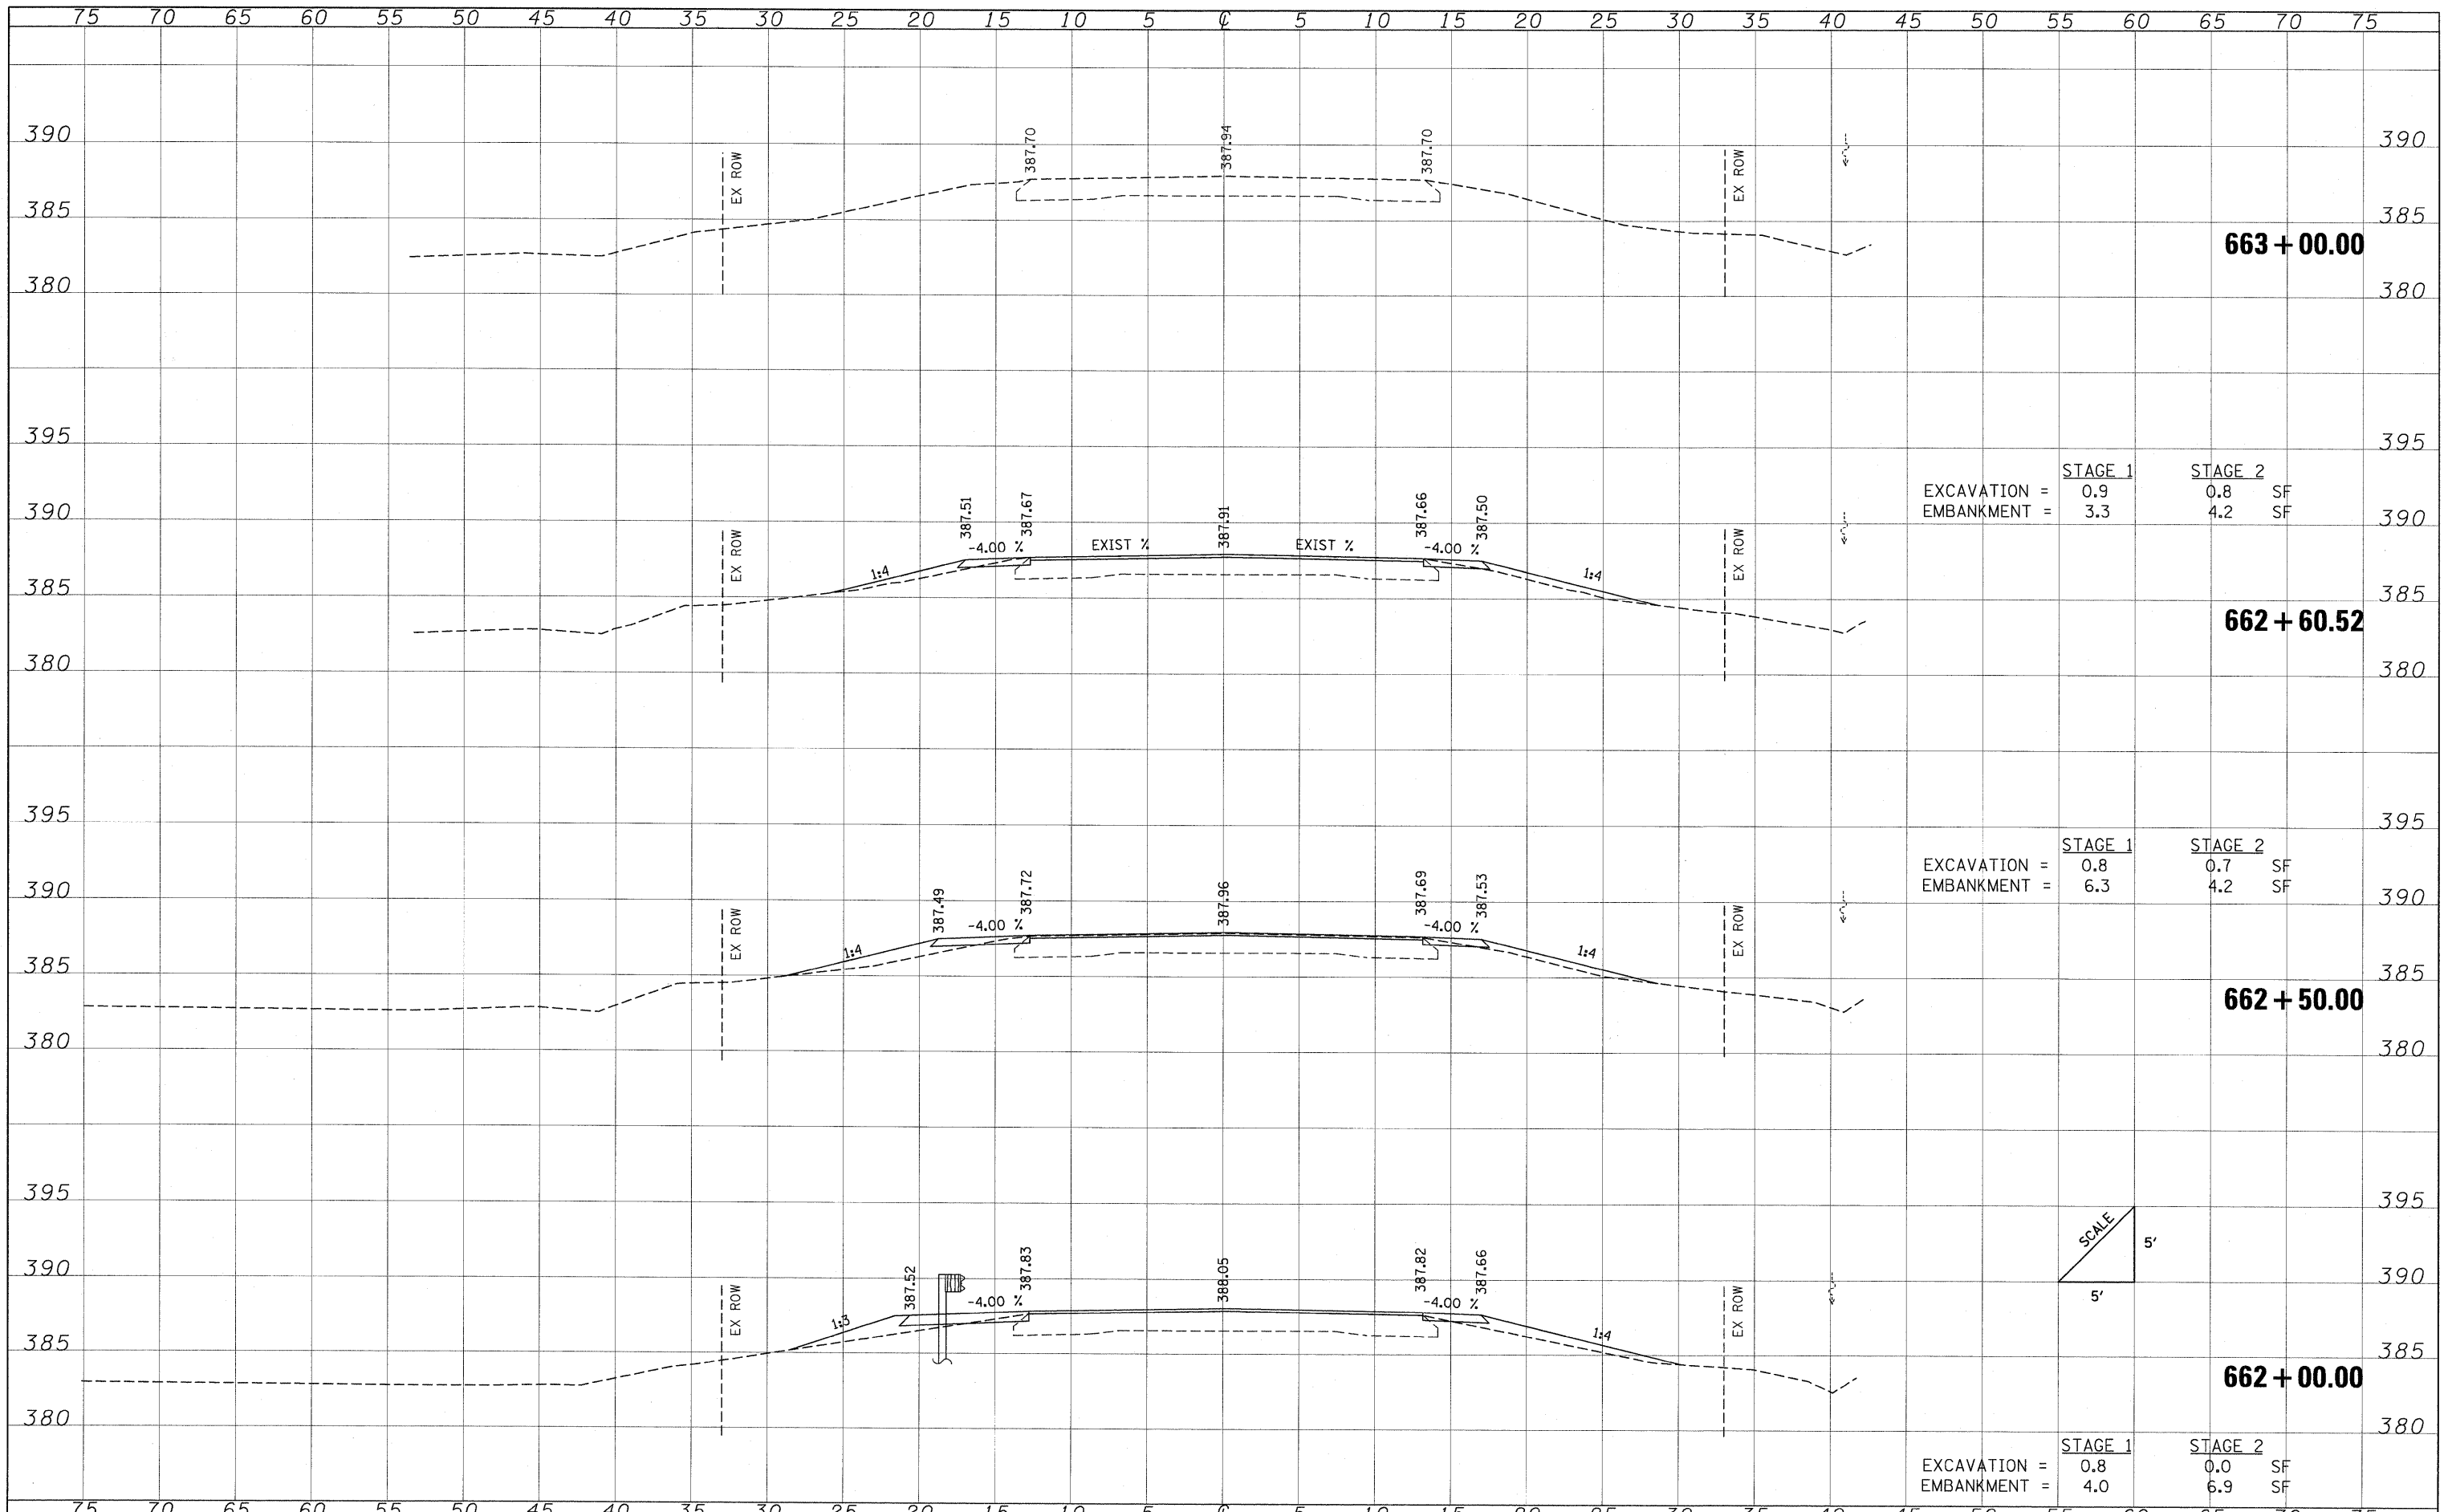

EXCAVATION =	STAGE 1	STAGE 2
EMBANKMENT =	0.9	0.8 SF
	3.3	4.2 SF

EXCAVATION =	STAGE 1	STAGE 2
EMBANKMENT =	0.8	0.7 SF
	6.3	4.2 SF

EXCAVATION =	STAGE 1	STAGE 2
EMBANKMENT =	0.8	0.0 SF
	4.0	6.9 SF

FILE NAME =	USER NAME = OpenH&B Springfield	DESIGNED - BMB	REVISED -	STATE OF ILLINOIS DEPARTMENT OF TRANSPORTATION	CROSS SECTIONS F.A.P. ROUTE 776 (IL ROUTE 242)	F.A.P. RTE.	SECTION	COUNTY	TOTAL SHEET NO.
Li:\DOT\0726610\WD_5\Draw\Sheets\0978081-sht-1.dgn	DRAWN - MJO	REVISED -	776			102B-4	HAMILTON	42	38
PLOT SCALE = 5.0000" / IN.	CHECKED - JMM	REVISED -	CONTRACT NO. 78081						
PLOT DATE = 5/21/2010	DATE - APRIL 2010	REVISED -	ILLINOIS FED. AID PROJECT						

SCALE: SHEET NO. OF SHEETS STA. 662+00.00 TO STA. 663+00.00