


FINAL SURVEY NO.	SURVEYED	BY	DATE
NOTE BOOK	PLOTTED		
	TEMPLATE		
	AREAS CHECKED		
	AREAS CHECKED		

ORIGINAL SURVEY NO.	SURVEYED	BY	DATE
NOTE BOOK	PLOTTED		
	TEMPLATE		
	AREAS CHECKED		
	AREAS CHECKED		

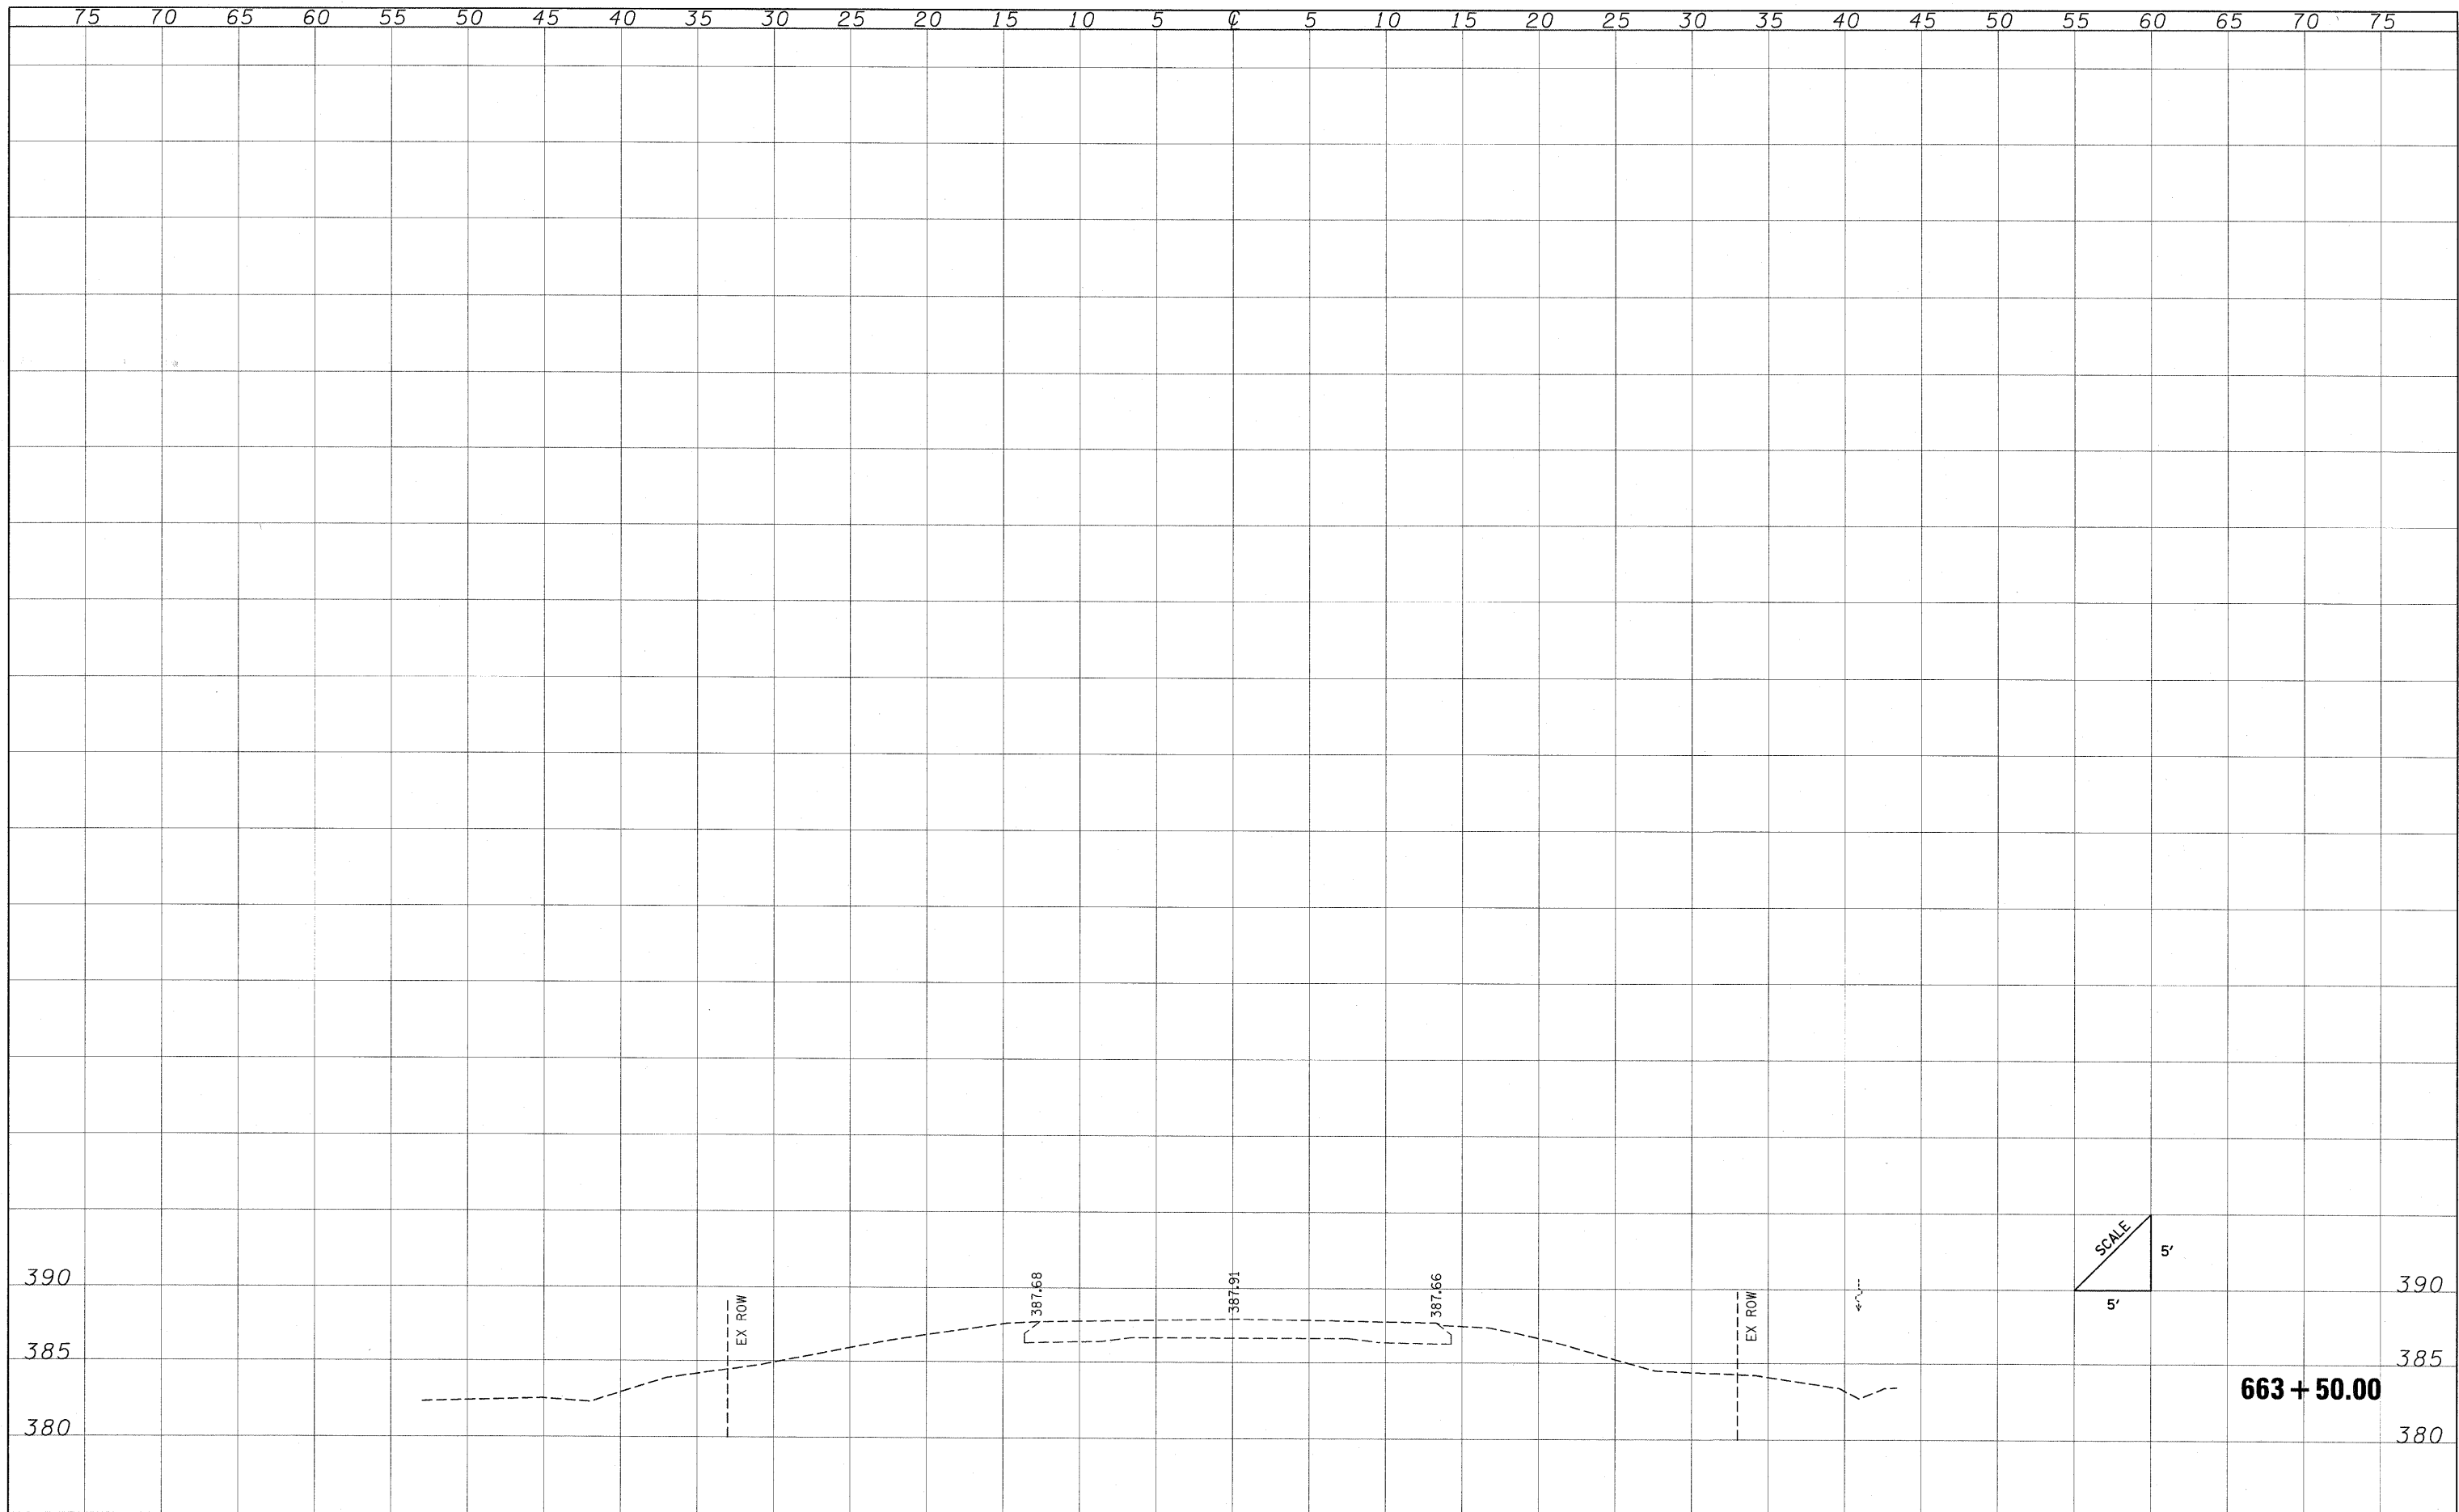

FILE NAME =	USER NAME = OpenH&B Springfield	DESIGNED - BMB	REVISIED -	STATE OF ILLINOIS DEPARTMENT OF TRANSPORTATION	CROSS SECTIONS F.A.P. ROUTE 776 (IL ROUTE 242)	F.A.P. RTE.	SECTION	COUNTY	TOTAL SHEETS	SHEET NO.
L:\DOT\0706610\W0.5\Draw\Sheets\0978081-sht.dgn	DRAWN - MJO	REVISIED -	776			102B-4	HAMILTON	42	39	
PLOT SCALE = 5.0000' / IN.	CHECKED - JMM	REVISIED -	CONTRACT NO. 78081							
PLOT DATE = 5/21/2010	DATE - APRIL 2010	REVISIED -	ILLINOIS FED. AID PROJECT							
				SCALE:		SHEET NO. OF SHEETS		STA. 663+50.00 TO STA. 663+50.00		