

SUMMARY OF QUANTITIES
CONSTRUCTION TYPE CODE: Y003

CODE NO.	ITEM	UNIT	TOTAL
K0012990	PERENNIAL PLANTS, ORNAMENTAL	UNIT	2.79
X0300635	PLANTER	EA.	31
K0012970	PERENNIAL PLANTS DAFFODIL BULB TYPE	UNIT	9.30
Z0001110	GAS VALVE TO BE ADJUSTED	EA.	7
K1005481	SHRED BARK MULCH 3	SQ. YD.	31
B2005716	TREE, PYRUS CALLERYANA "CHANTICLEER" CHANTICLEER CALLERY PEAR, 2" CALIPER, TREE FORM, BALLED & BURLAPPED	EACH	31
21101625	TOPSOIL FURNISH & PLACE-6"	SQ. YD.	175
25000100	SEEDING, CLASS 1	ACRE	0.04
25100105	MULCH, METHOD 1	ACRE	0.04
35101400	AGGREGATE BASE COURSE, TY. B	TON	862
31100100	SUB-BASE GRANULAR, TYPE A	TON	634
40800050	INC. HMA SURFACING	TON	350
42300300	PCC DRIVEWAY PAVEMENT, 7"	SQ. YD.	333
X4240430	PCC SIDEWALK, 5" SPECIAL	SQ. FT.	18918
42400800	DETECTABLE WARNINGS	SQ. FT.	150
44000100	PAVEMENT REMOVAL	SQ. YD.	1134
44000200	DRIVEWAY PAVEMENT REMOVAL	SQ. YD.	211
44000500	COMBINATION CURB & GUTTER REMOVAL	FOOT	2576
44000600	SIDEWALK REMOVAL	SQ. FT.	10710
56500600	DOMESTIC WATER SERVICE BOXES TO BE ADJUSTED	EA.	9
60200105	CATCH BASIN, TYPE A, 4' DIAMETER WITH TYPE 1 FRAME, OPEN LID	EA.	1
67100100	MOBILIZATION	L.S.	1
70101700	TRAFFIC CONTROL AND PROTECTION	L.S.	1

PLANT LIST				
TREES				
KEY	QTY.	BOTANICAL NAME COMMON NAME	SIZE	REMARKS
NPK	930	PLANTS DAFFODIL BULBS	DN 111	APPROX. 2' O.C. PLANT IN GROUPS OF 5
PCP	31	TREE, PYRUS CALLERYANA "CHANTICLEER" CHANTICLEER CALLERY PEAR, 2" CALIPER, TREE FORM, BALLED & BURLAPPED	2" CAL	
PERENNIALS/GROUNDCOVER				
HHR	279	HEMEROCALLIS HAPPY RETURNS CONTAINER GROWN, 1 GALLON	1 GAL.	HAPPY RETURNS - YELLOW

GENERAL NOTES

THE CONTRACTOR SHALL BE RESPONSIBLE FOR ALL DAMAGE TO EXISTING INSTALLATIONS CAUSED BY THE EXECUTION OF THE WORK.

ALL EARTH EXCAVATION NECESSARY FOR PLACEMENT OF PROPOSED SIDEWALK SHALL BE CONSIDERED INCIDENTAL TO THE CONTRACT UNIT PRICE FOR SIDEWALK REMOVAL. NO ALLOWANCES FOR ADDITIONAL EARTH EXCAVATION SHALL BE ALLOWED.


ALL EXCAVATION FOR STRUCTURES SHALL BE KEPT DEWATERED DURING CONSTRUCTION OPERATIONS UNTIL BACKFILL IS IN PLACE.

ALL EXCESS EARTH EXCAVATION TO BE DISPOSED OF BY CONTRACTORS.

ALL PROPERTY SHALL BE RESTORED TO THE CONDITION EXISTING BEFORE CONSTRUCTION BEGAN.

DETAIL NOTES

- CONTRACTOR SHALL VISIT SITE, INSPECT EXISTING CONDITIONS AND REVIEW PROPOSED PLANTING AND RELATED WORK. IN CASE OF DISCREPANCY BETWEEN PLAN AND PLANT LIST, PLAN SHALL GOVERN QUANTITIES.
- CONTRACTOR SHALL VERIFY LOCATIONS OF ALL ON-SITE UTILITIES PRIOR TO BEGINNING CONSTRUCTION. ELECTRIC, GAS, TELEPHONE, AND CABLE TELEVISION MAY BE LOCATED BY CALLING J.U.L.I.E. AT (1-800-892-0123). ANY DAMAGE OR INTERRUPTION OF SERVICES SHALL BE THE RESPONSIBILITY OF THE CONTRACTOR. CONTRACTOR TO COORDINATE ALL RELATED ACTIVITIES WITH OTHER TRADES ON THE JOB AND SHALL REPORT ANY UNACCEPTABLE JOB CONDITIONS TO OWNER'S REPRESENTATIVE PRIOR TO COMMENCING WORK. ALL COST ASSOCIATED WITH UTILITY RELOCATION SHALL BE CONSIDERED INCIDENTAL TO THE PROJECT. CONTRACTOR SHALL COORDINATE ALL RELOCATIONS WITH THE APPROPRIATE UTILITY COMPANY.
- CONTRACTOR RESPONSIBLE FOR APPLICATION AND COST OF ALL NECESSARY BUILDING PERMITS AND CODE VERIFICATIONS. SUBMIT COPIES OF ALL DOCUMENTS TO OWNER AND ENGINEER.
- ACCEPTANCE OF GRADING AND SEEDING SHALL BE BY ENGINEER AND OWNER. THE CONTRACTOR SHALL ASSUME MAINTENANCE RESPONSIBILITIES FOR A MINIMUM OF SIXTY (60) DAYS OR UNTIL SECOND CUTTING, WHICHEVER IS LONGER. MAINTENANCE SHALL INCLUDE WATERING, WEEDING, RESEEDING, AND OTHER OPERATIONS NECESSARY TO KEEP LAWN IN A THRIVING CONDITION. UPON FINAL ACCEPTANCE BY ENGINEER AND/OR OWNER, OWNER SHALL ASSUME ALL MAINTENANCE RESPONSIBILITIES. AFTER LAWN AREAS HAVE GERMINATED, AREAS WHICH FAIL TO SHOW A UNIFORM STAND OF GRASS FOR ANY REASON WHATSOEVER SHALL BE RESEDED REPEATEDLY UNTIL ALL AREAS ARE COVERED WITH A SATISFACTORY STAND OF GRASS. MINIMUM ACCEPTANCE OF SEEDED LAWN AREAS MAY INCLUDE SCATTERED BARE SPOTS, NONE OF WHICH ARE LARGER THAN ONE SQUARE FOOT AND WHEN COMBINED DO NOT EXCEED 2% OF TOTAL SEEDED AREA.

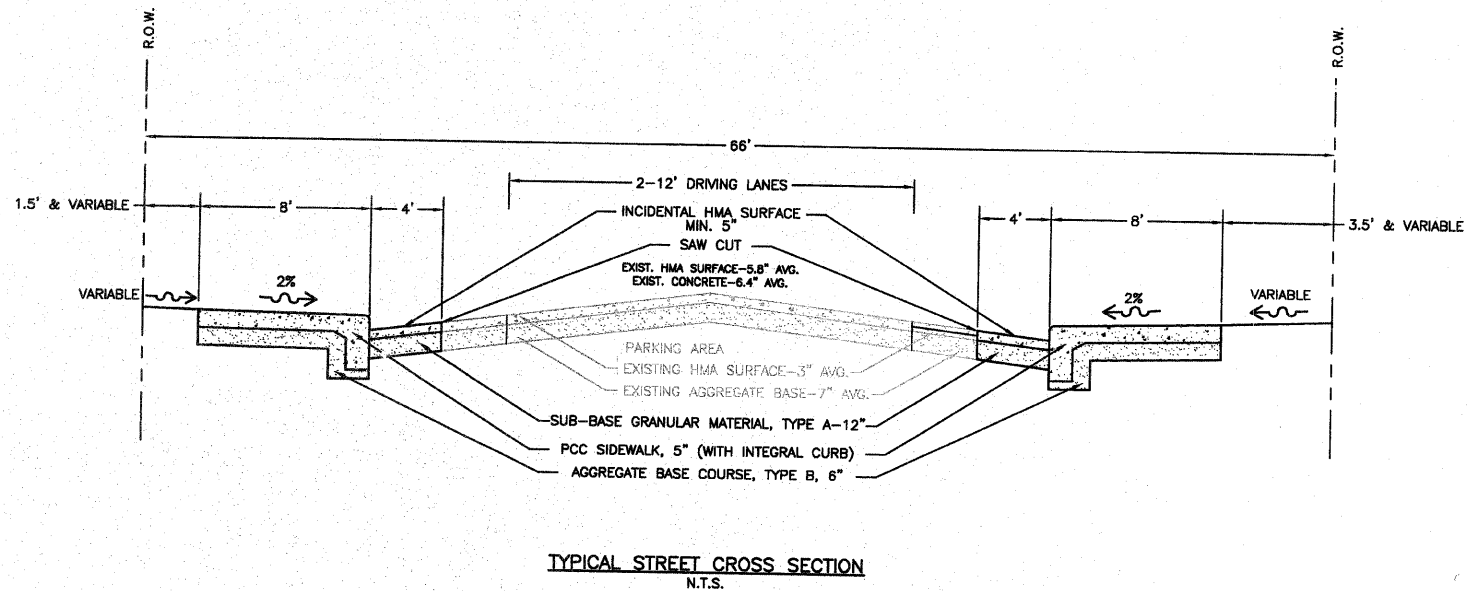

FEHR-GRAHAM & ASSOCIATES, LLC
ENGINEERING AND SCIENCE CONSULTANTS
FREEPORT, IL ROCKFORD, IL ROCHELLE, IL SPRINGFIELD, IL MONROE, WI
ILLINOIS DESIGN FIRM NO. 184-003525
© 2010 FEHR-GRAHAM & ASSOCIATES

OWNER/DEVELOPER:
CITY OF FREEPORT
230 W. STEPHENSON ST.
FREEPORT, IL 61032

PROJECT AND LOCATION:
STEPHENSON STREET
STREETScape IMPROVEMENTS
SECTION 09-00138-00-LS

DRAWN BY: G.B.
APPROVED BY: P.E.
DATE: 06/10/10
SCALE: AS NOTED

REV. NO.	DESCRIPTION	DATE
1	REVISIONS PER IDOT REVIEW	07/12/10
2	REVISIONS PER CITY REVIEW	07/27/10
3	REVISIONS PER IDOT REVIEW	07/28/10

DRAWING:
SUMMARY OF QUANTITIES
AND GENERAL NOTES

JOB NUMBER:
09-302
SHEET NUMBER:
2 of 9