
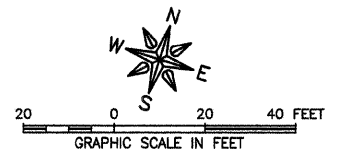
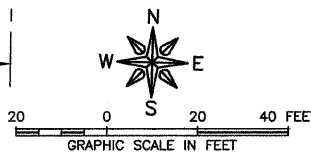


- KEY NOTES**
1. SIDEWALK REMOVAL
 2. DRIVEWAY PAVEMENT REMOVAL
 3. PAVEMENT REMOVAL
 4. N.A. (THIS SHEET)
 5. COMBINATION CURB AND GUTTER REMOVAL
 6. CONCRETE REMOVAL
 7. CONTRACTOR SHALL REMOVE EXISTING CROSS-WALK WARNING. CONTRACTOR SHALL CAP EXISTING ELECTRIC WIRES ABOVE GRADE AND LEAVE IN PLACE. CITY OF FREEPORT TO INSTALL CROSS-WALK WARNING SIGN UPON COMPLETION OF SIDEWALK INSTALLATION. THIS WORK SHALL BE CONSIDERED INCIDENTAL TO SIDEWALK REMOVAL.

- LEGEND**
- BITUMINOUS REMOVAL
 - CONCRETE REMOVAL
 - COMBINATION CONCRETE CURB AND GUTTER REMOVAL
 - TREE/SHRUB REMOVAL

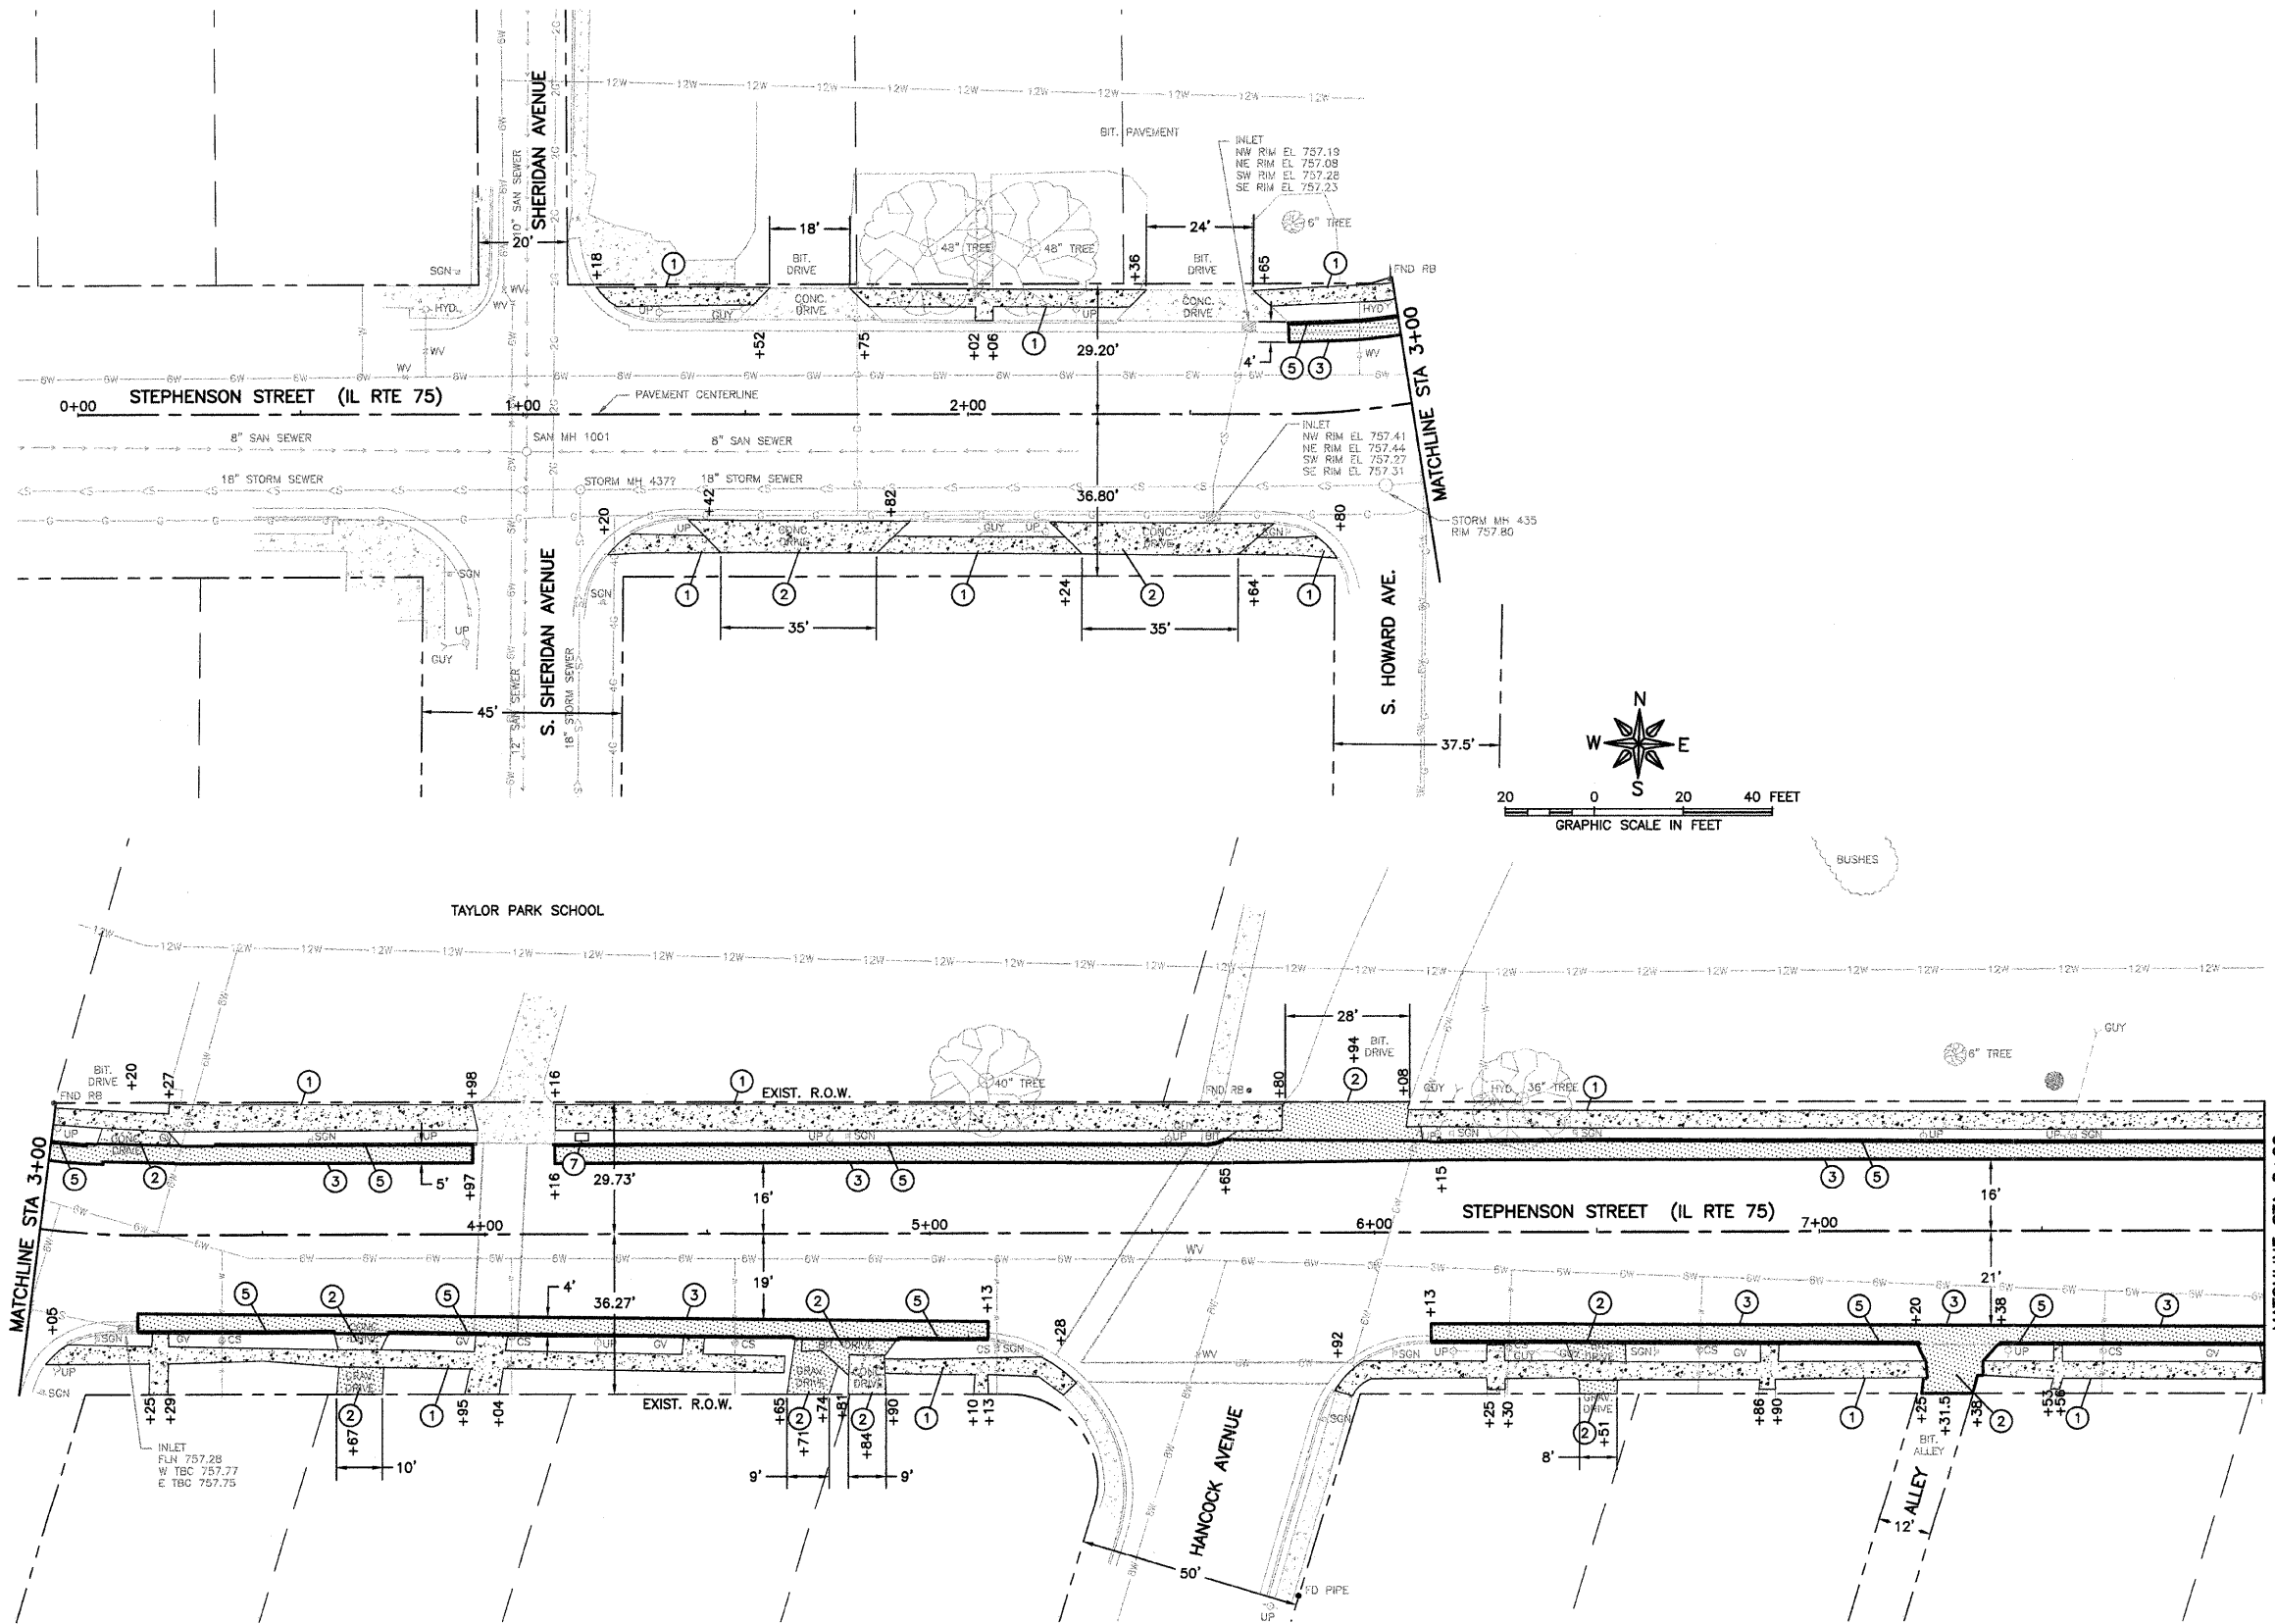

FEHR-GRAHAM & ASSOCIATES, LLC
ENGINEERING AND SCIENCE CONSULTANTS
FREEPORT, IL ROCKFORD, IL ROCHELLE, IL SPRINGFIELD, IL MONROE, WI
ILLINOIS DESIGN FIRM NO. 184-003525
© 2010 FEHR-GRAHAM & ASSOCIATES

OWNER/DEVELOPER:
CITY OF FREEPORT
230 W. STEPHENSON ST.
FREEPORT, IL 61032

PROJECT AND LOCATION:
STEPHENSON STREET
STREETScape IMPROVEMENTS
SECTION 09-00138-00-LS

DRAWN BY: G.B.
APPROVED BY: P.E.
DATE: 06/10/10
SCALE: AS NOTED

REVISIONS		
REV. NO.	DESCRIPTION	DATE
1	REVISIONS PER IDOT REVIEW	7/12/10

DRAWING:
REMOVAL PLAN
G:\EPLT\09\09-302\09-302-Fidmta.dwg, Removal1

JOB NUMBER:
09-302
SHEET NUMBER:
5 of 9