




* Paid for as Concrete Removal (Special)

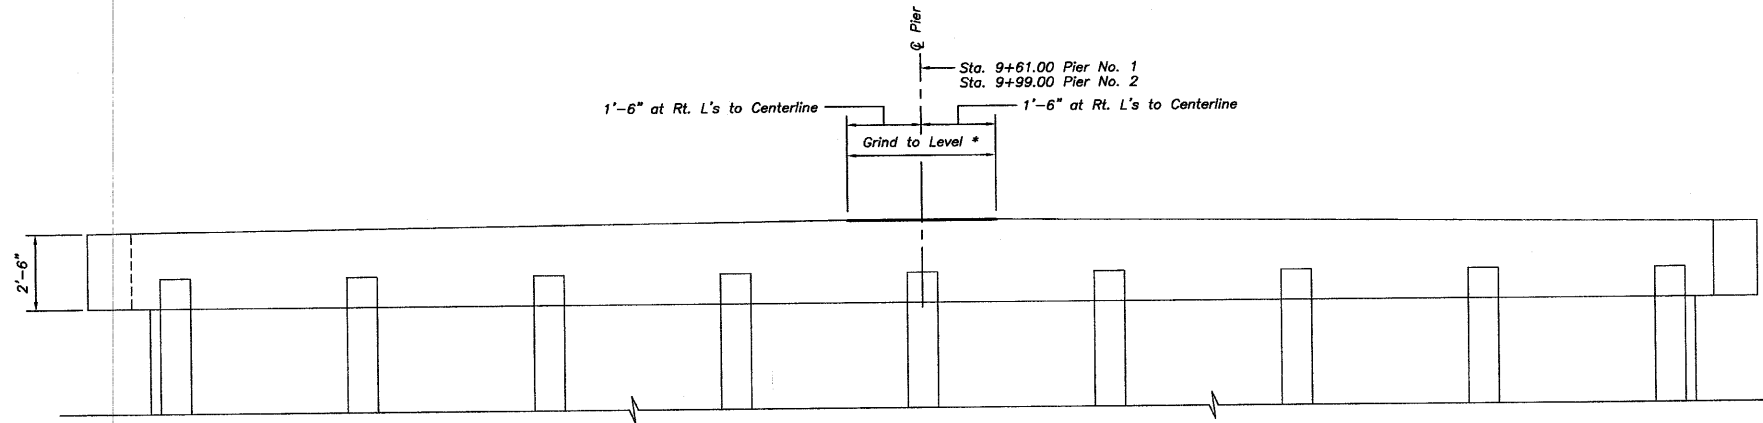

ELEVATION AT PIER
Looking Ahead Station

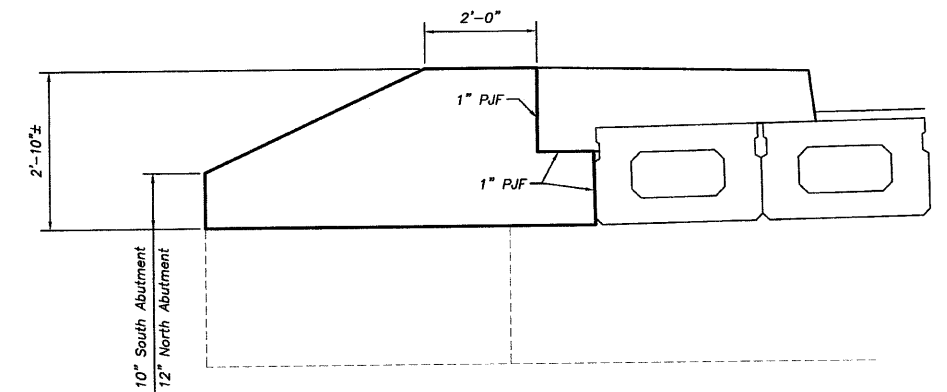

NEW WINGWALL DETAIL

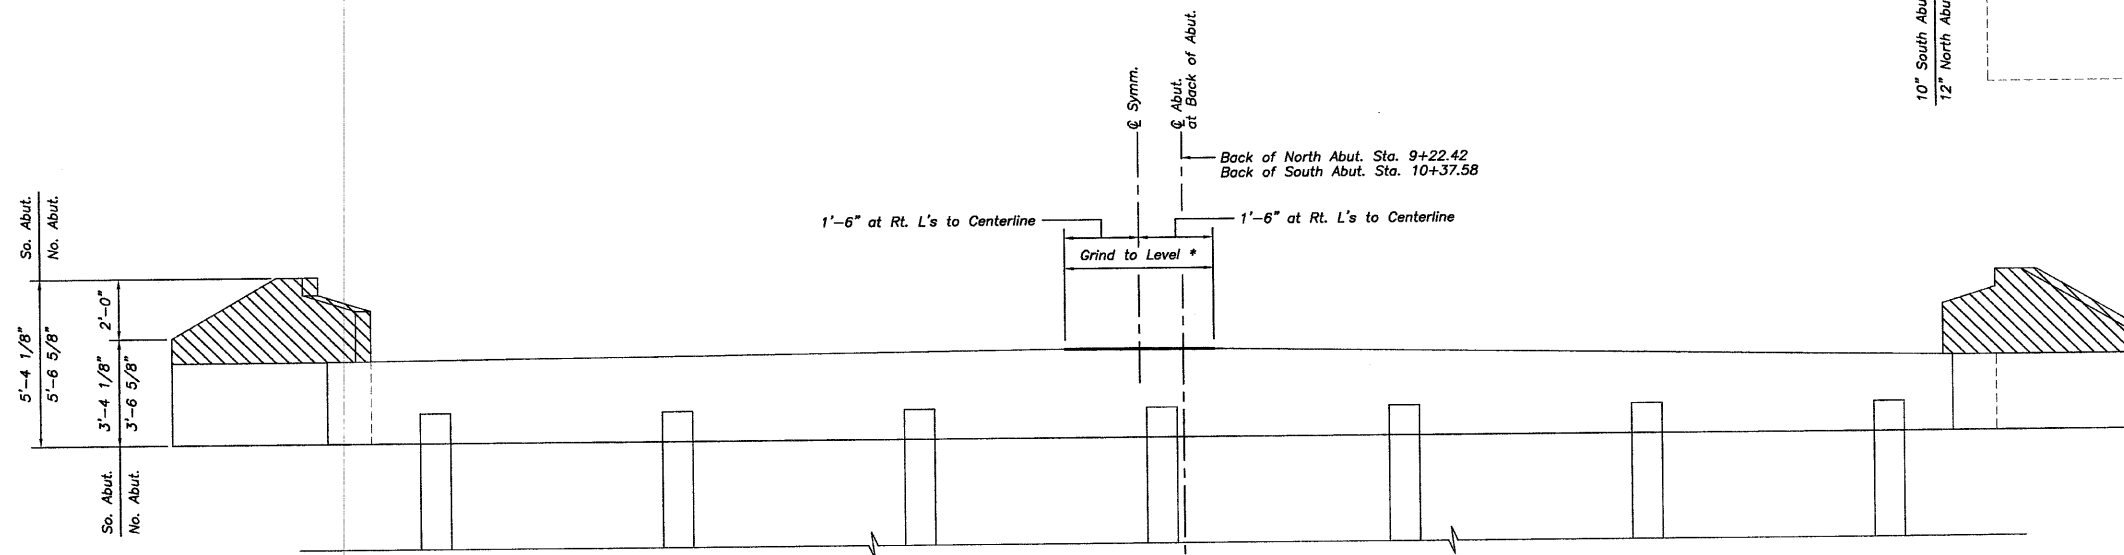

TYPICAL ELEVATION AT ABUTMENT

BILL OF MATERIAL

ITEM	UNIT	QUANTITY
Concrete Removal	Cu Yd	2.1
Concrete Removal (Special)	Each	4
Concrete Structures	Cu Yd	2.2

Concrete Removal.
Cut, clean, straighten and incorporate existing reinforcement in new wingwall. See detail this sheet.

FILE NAME =
009-FOUNDATIONS.DWG

USER NAME =
PLOT SCALE = 1"=6'
PLOT DATE = 04/10

DESIGNED - J.K.C.
DRAWN - L.A.G.
CHECKED - J.K.C.
DATE - 04/10

REVISED -
REVISED -
REVISED -
REVISED -

**FAU 5958 (OTTAWA AVENUE)
SECTION 07-00137-00-BR
GRUNDY COUNTY**

FOUNDATION DETAILS

SCALE: AS NOTED SHEET NO. 9 OF 11 SHEETS STA. TO STA.

F.A.U. RTE.	SECTION	COUNTY	TOTAL SHEETS	SHEET NO.
5958	07-00137-00-BR	GRUNDY	11	9
CONTRACT NO. 87463				
FED. ROAD DIST. NO. - ILLINOIS FED. AID PROJECT				