


FINAL SURVEY	SURVEYED	BY	DATE
NOTE BOOK	PLOTTED		
NO.	TEMPLATE		
	AREAS		
	CHECKED		

ORIGINAL SURVEY	SURVEYED	BY	DATE
NOTE BOOK	PLOTTED		
NO.	TEMPLATE		
	AREAS		
	CHECKED		

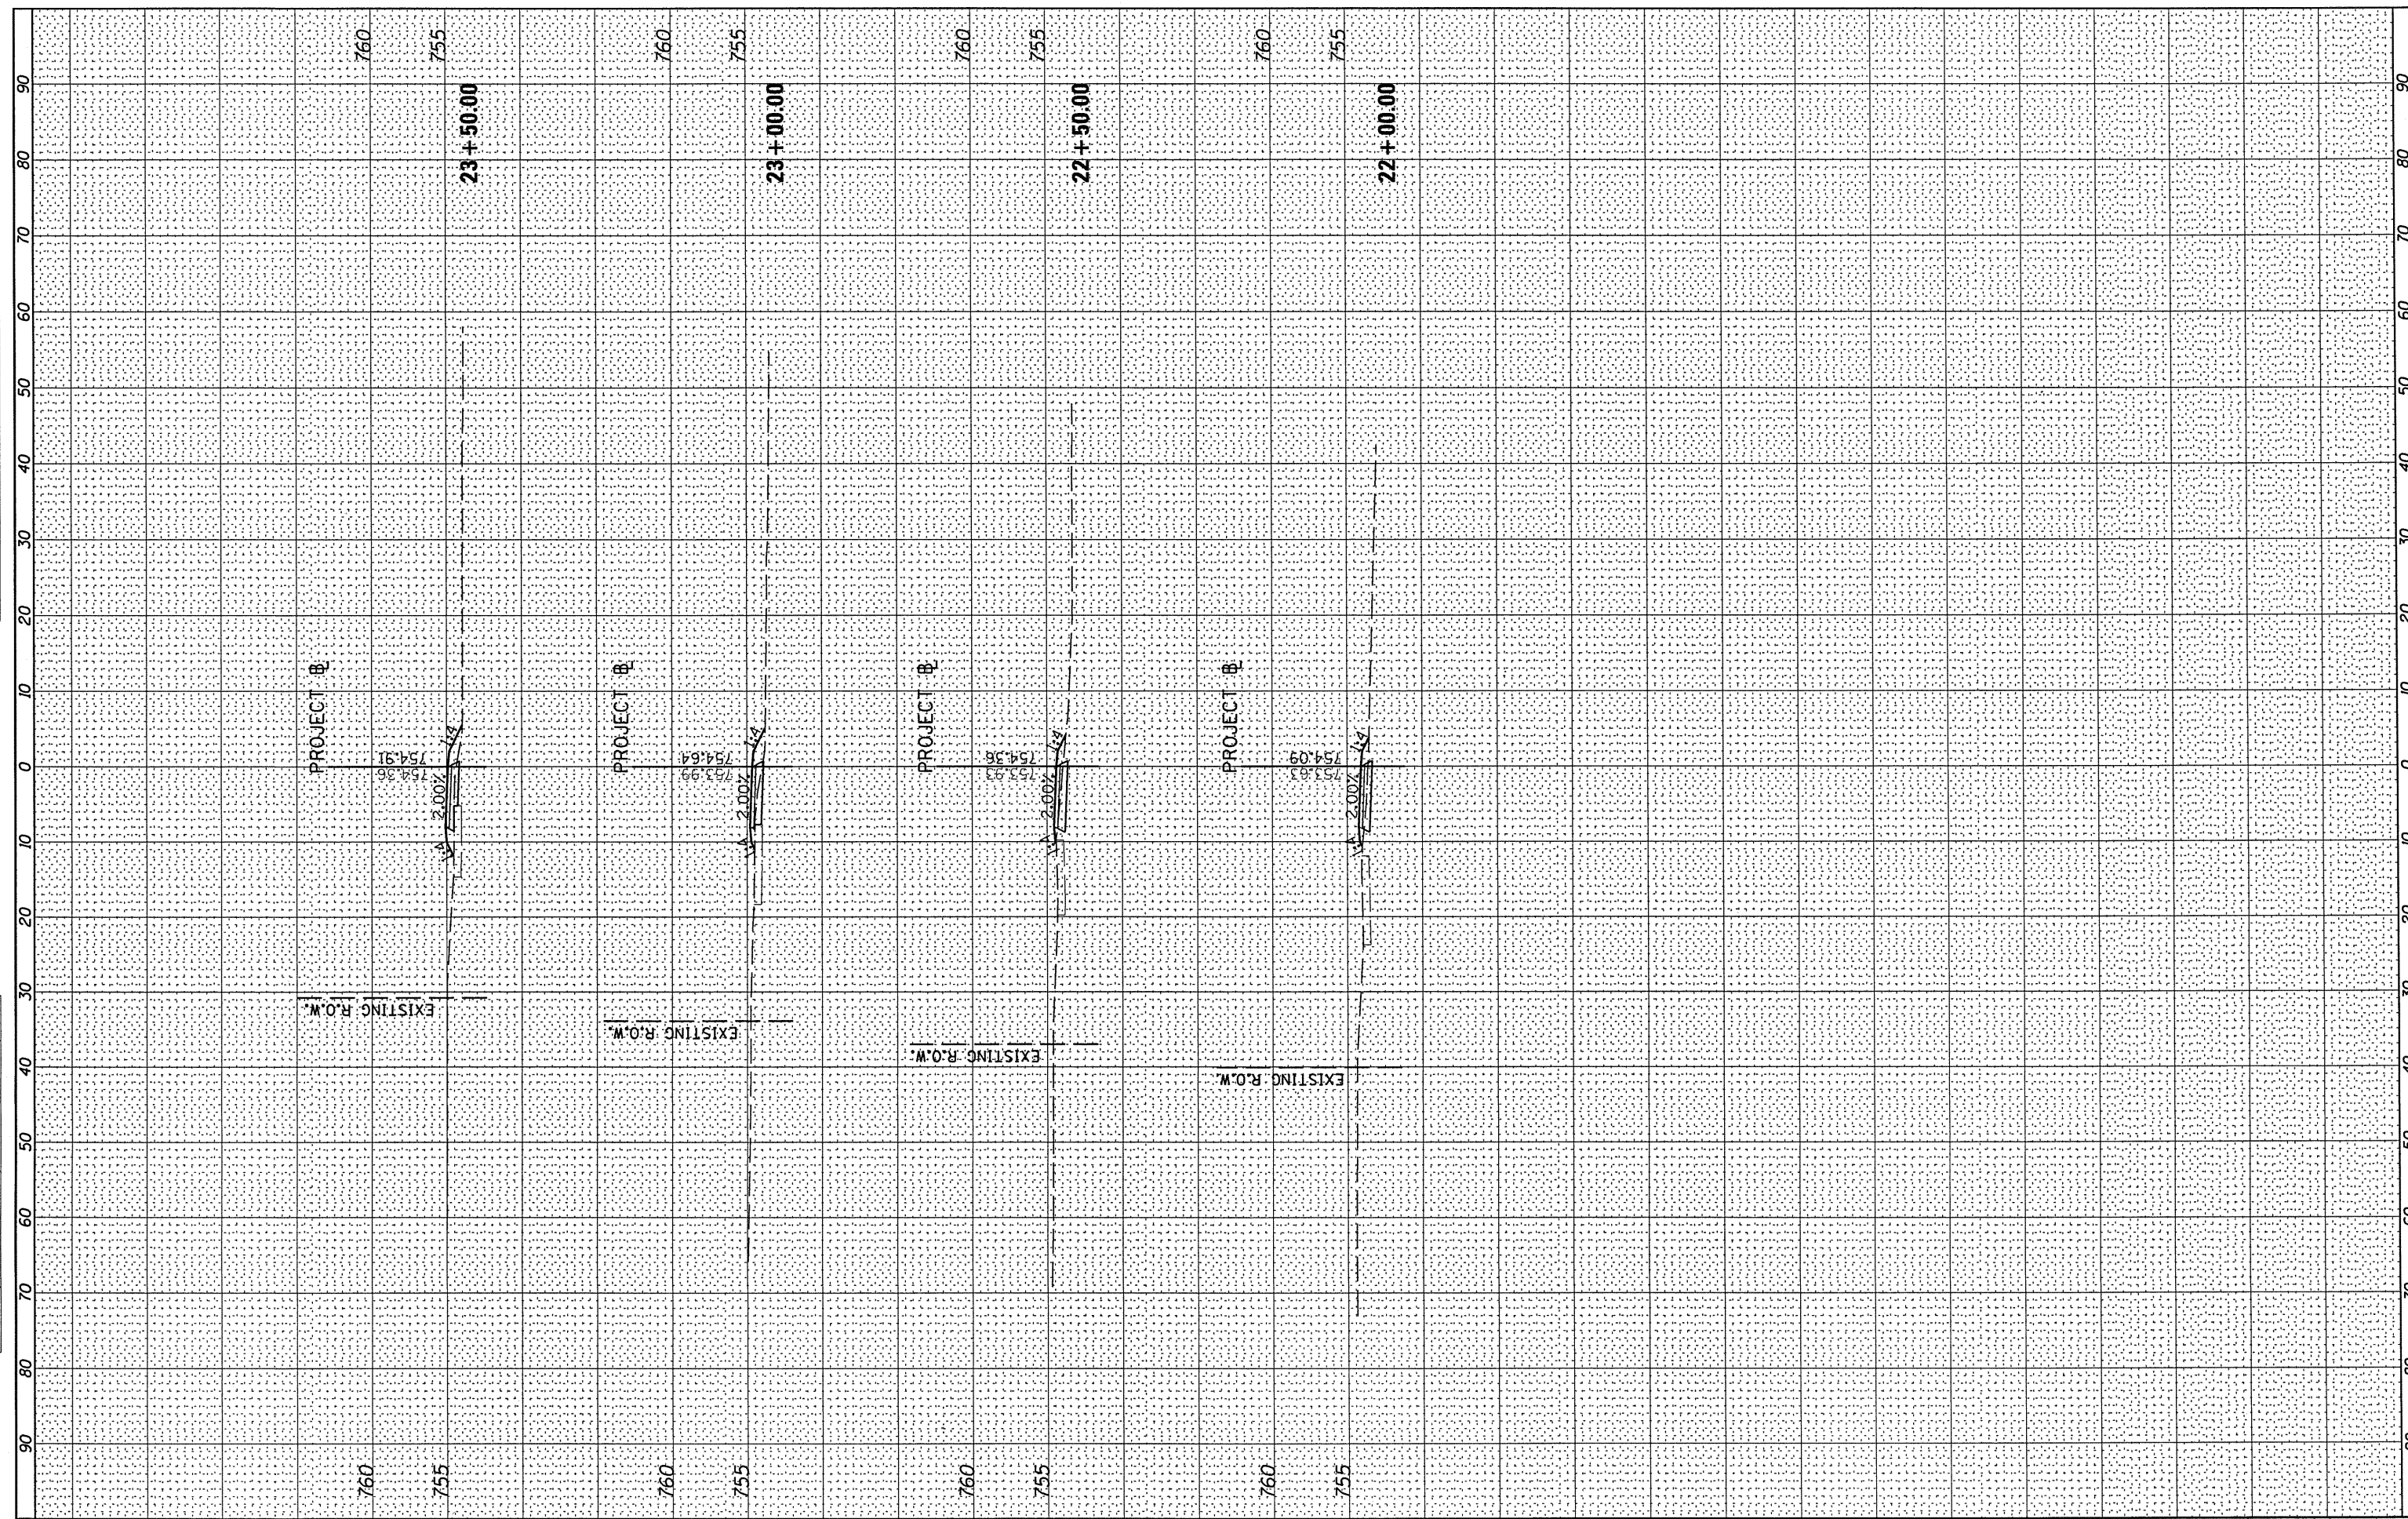

FILE NAME =	USER NAME = *USER*	DESIGNED - JDS	REVISED -	<b>STATE OF ILLINOIS</b> <b>DEPARTMENT OF TRANSPORTATION</b>	<b>CITY OF FARMINGTON SRTS CROSS SECTIONS</b>	F.A. RTE.	SECTION	COUNTY	TOTAL SHEETS	SHEET NO.	
*FILEL*		DRAWN - JDS	REVISED -			08-00032-00-SW	FULTON	16	10		
	PLOT SCALE = *SCALE*	CHECKED - GBM	REVISED -			CONTRACT NO. 89569					
	PLOT DATE = *DATE*	DATE -	REVISED -			SCALE:	SHEET NO. OF SHEETS	STA. 22+00.00 TO STA. 23+50.00		ILLINOIS FED. AID PROJECT	