


FINAL SURVEY NO.	REVISIONS	DATE
NOTE BOOK	PLOTTED	BY
AREAS CHECKED	TEMPLATE	
	AREAS CHECKED	

ORIGINAL SURVEY NO.	REVISIONS	DATE
NOTE BOOK	PLOTTED	BY
AREAS CHECKED	TEMPLATE	
	AREAS CHECKED	

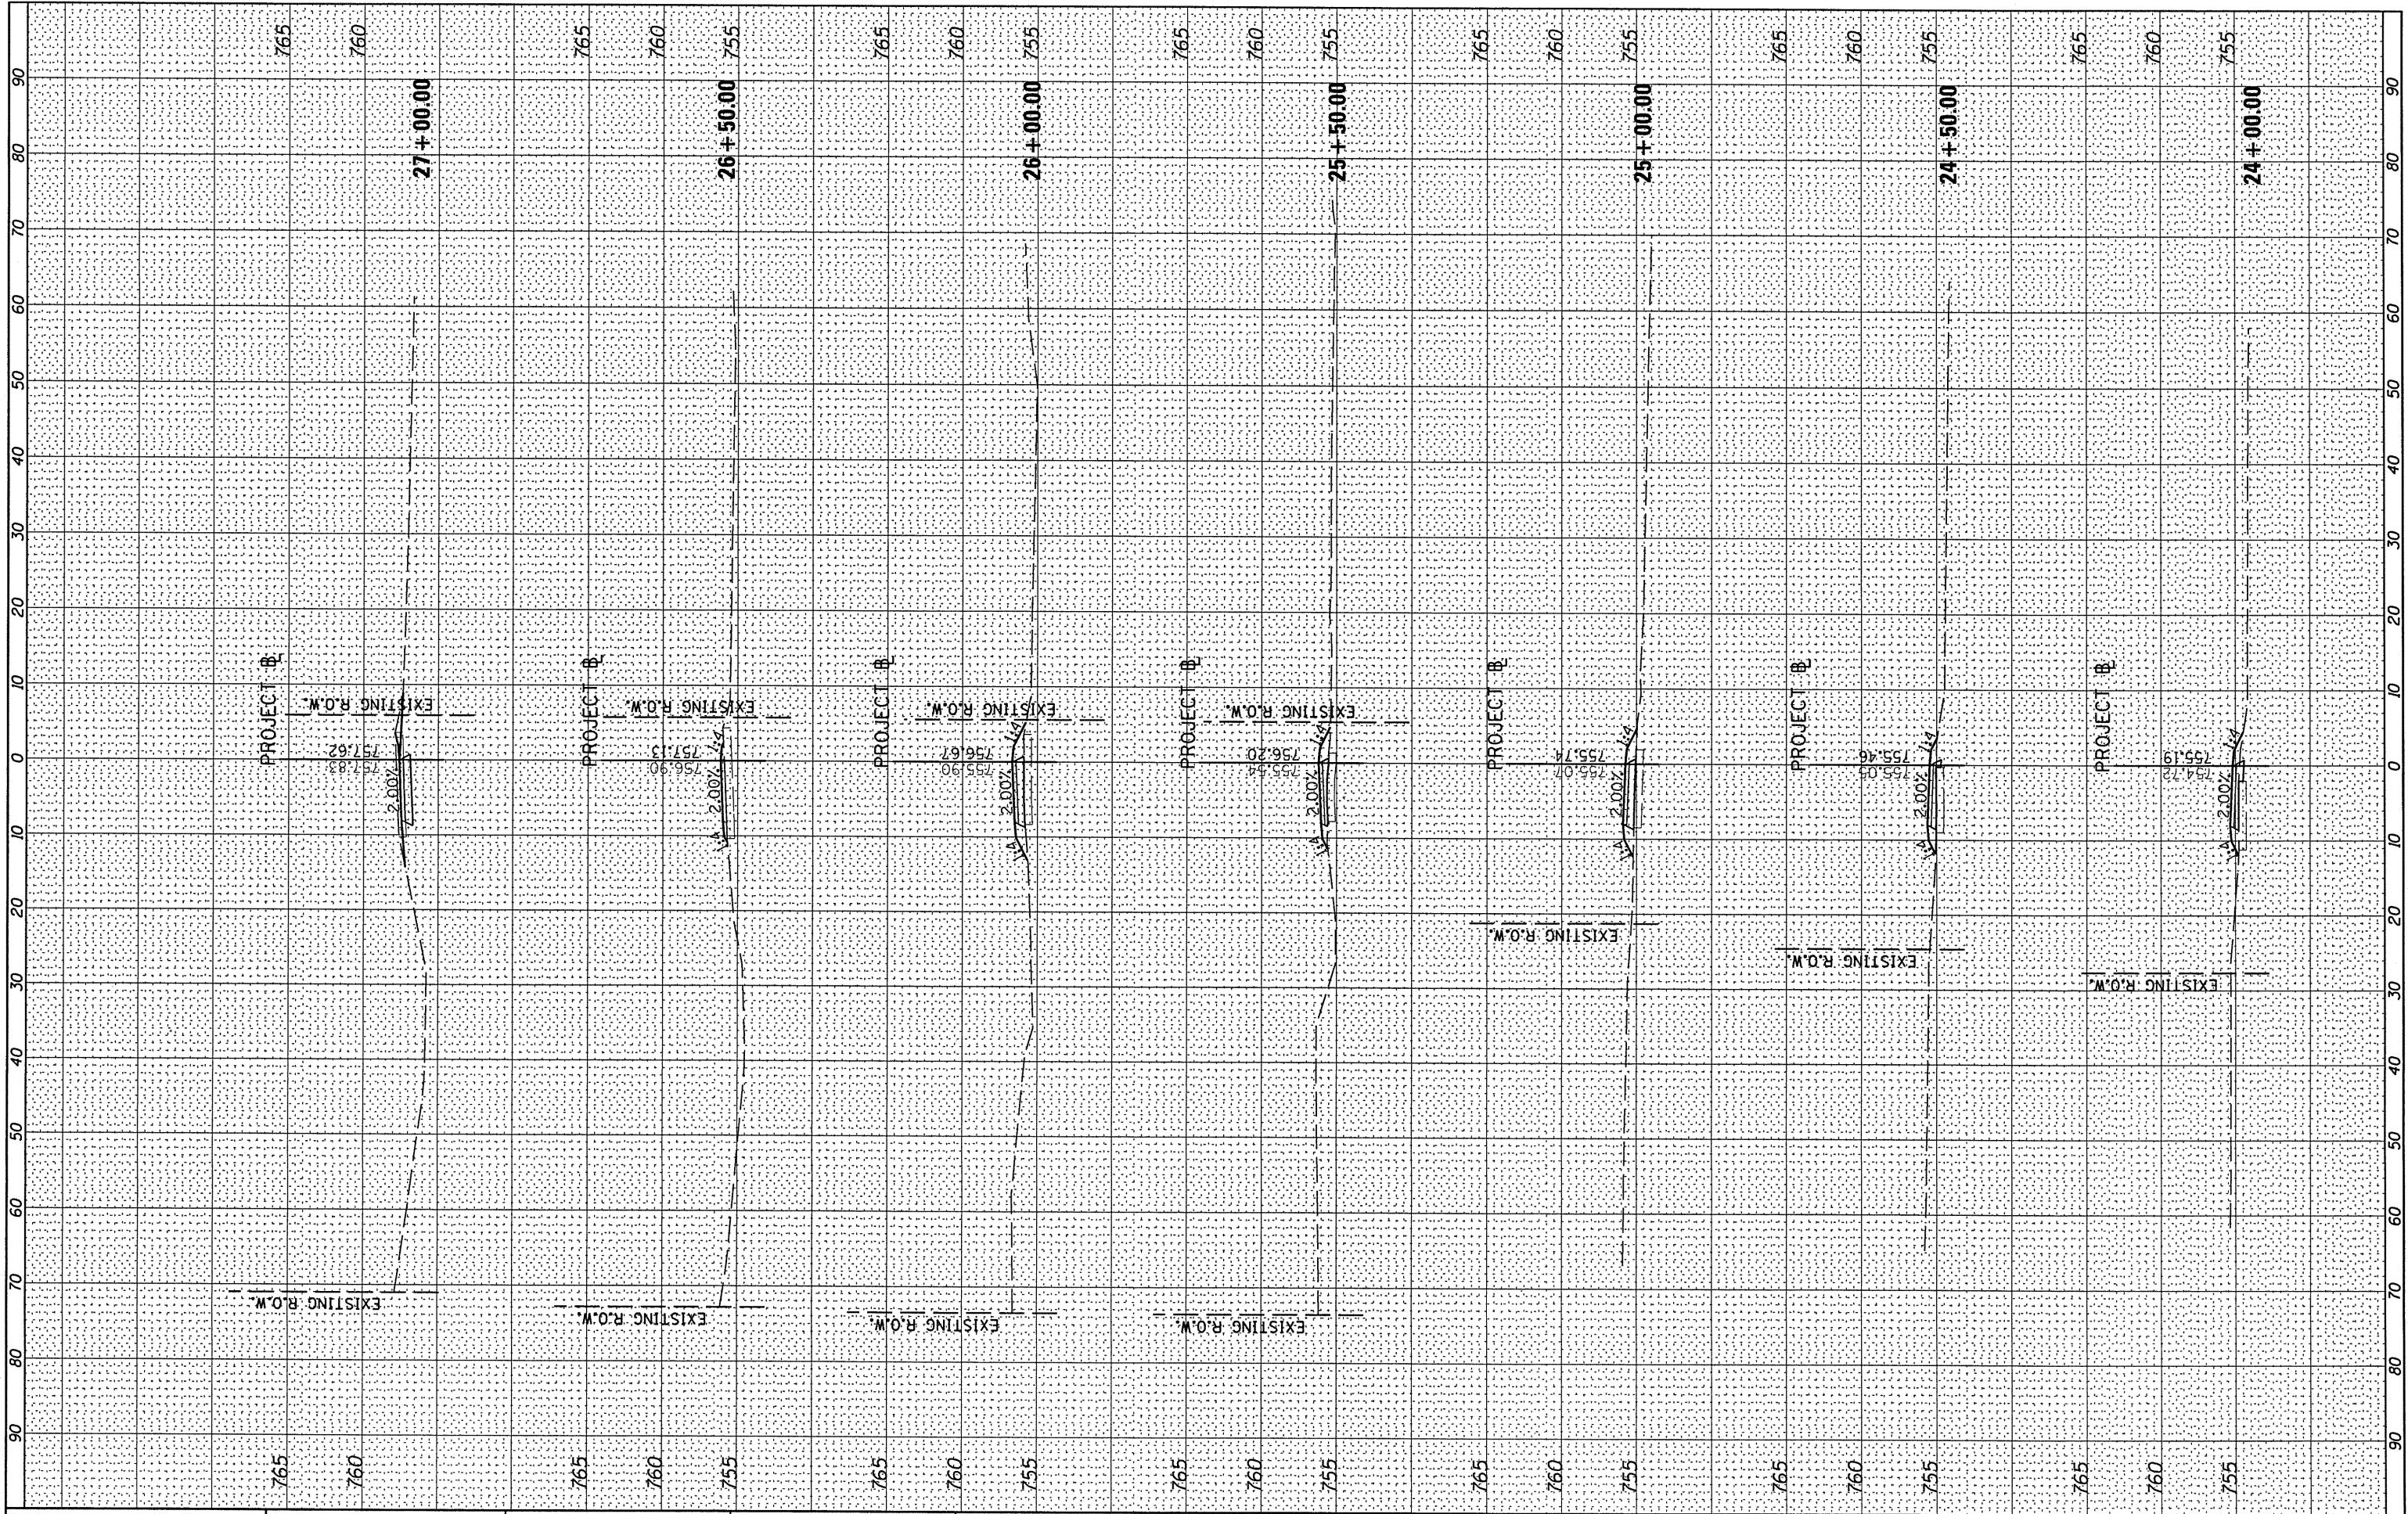

FILE NAME =
\$FILE\$

USER NAME = \$USER\$
DESIGNED - JDS
DRAWN - JDS
CHECKED - GBM
DATE -

REVISIONS
REVISED -
REVISED -
REVISED -
REVISED -

**STATE OF ILLINOIS
DEPARTMENT OF TRANSPORTATION**

CITY OF FARMINGTON SRTS CROSS SECTIONS

SCALE: SHEET NO. OF SHEETS STA. 24+00.00 TO STA. 27+00.00

F.A. RTE.	SECTION	COUNTY	TOTAL SHEETS	SHEET NO.
	08-00032-00-SW	FULTON	16	11
CONTRACT NO. 89569				
ILLINOIS FED. AID PROJECT				