


FINAL SURVEY NO.	SURVEYED	BY	DATE
	PLOTTED		
	TEMPLATE		
	AREAS CHECKED		

ORIGINAL SURVEY NO.	SURVEYED	BY	DATE
	PLOTTED		
	TEMPLATE		
	AREAS CHECKED		

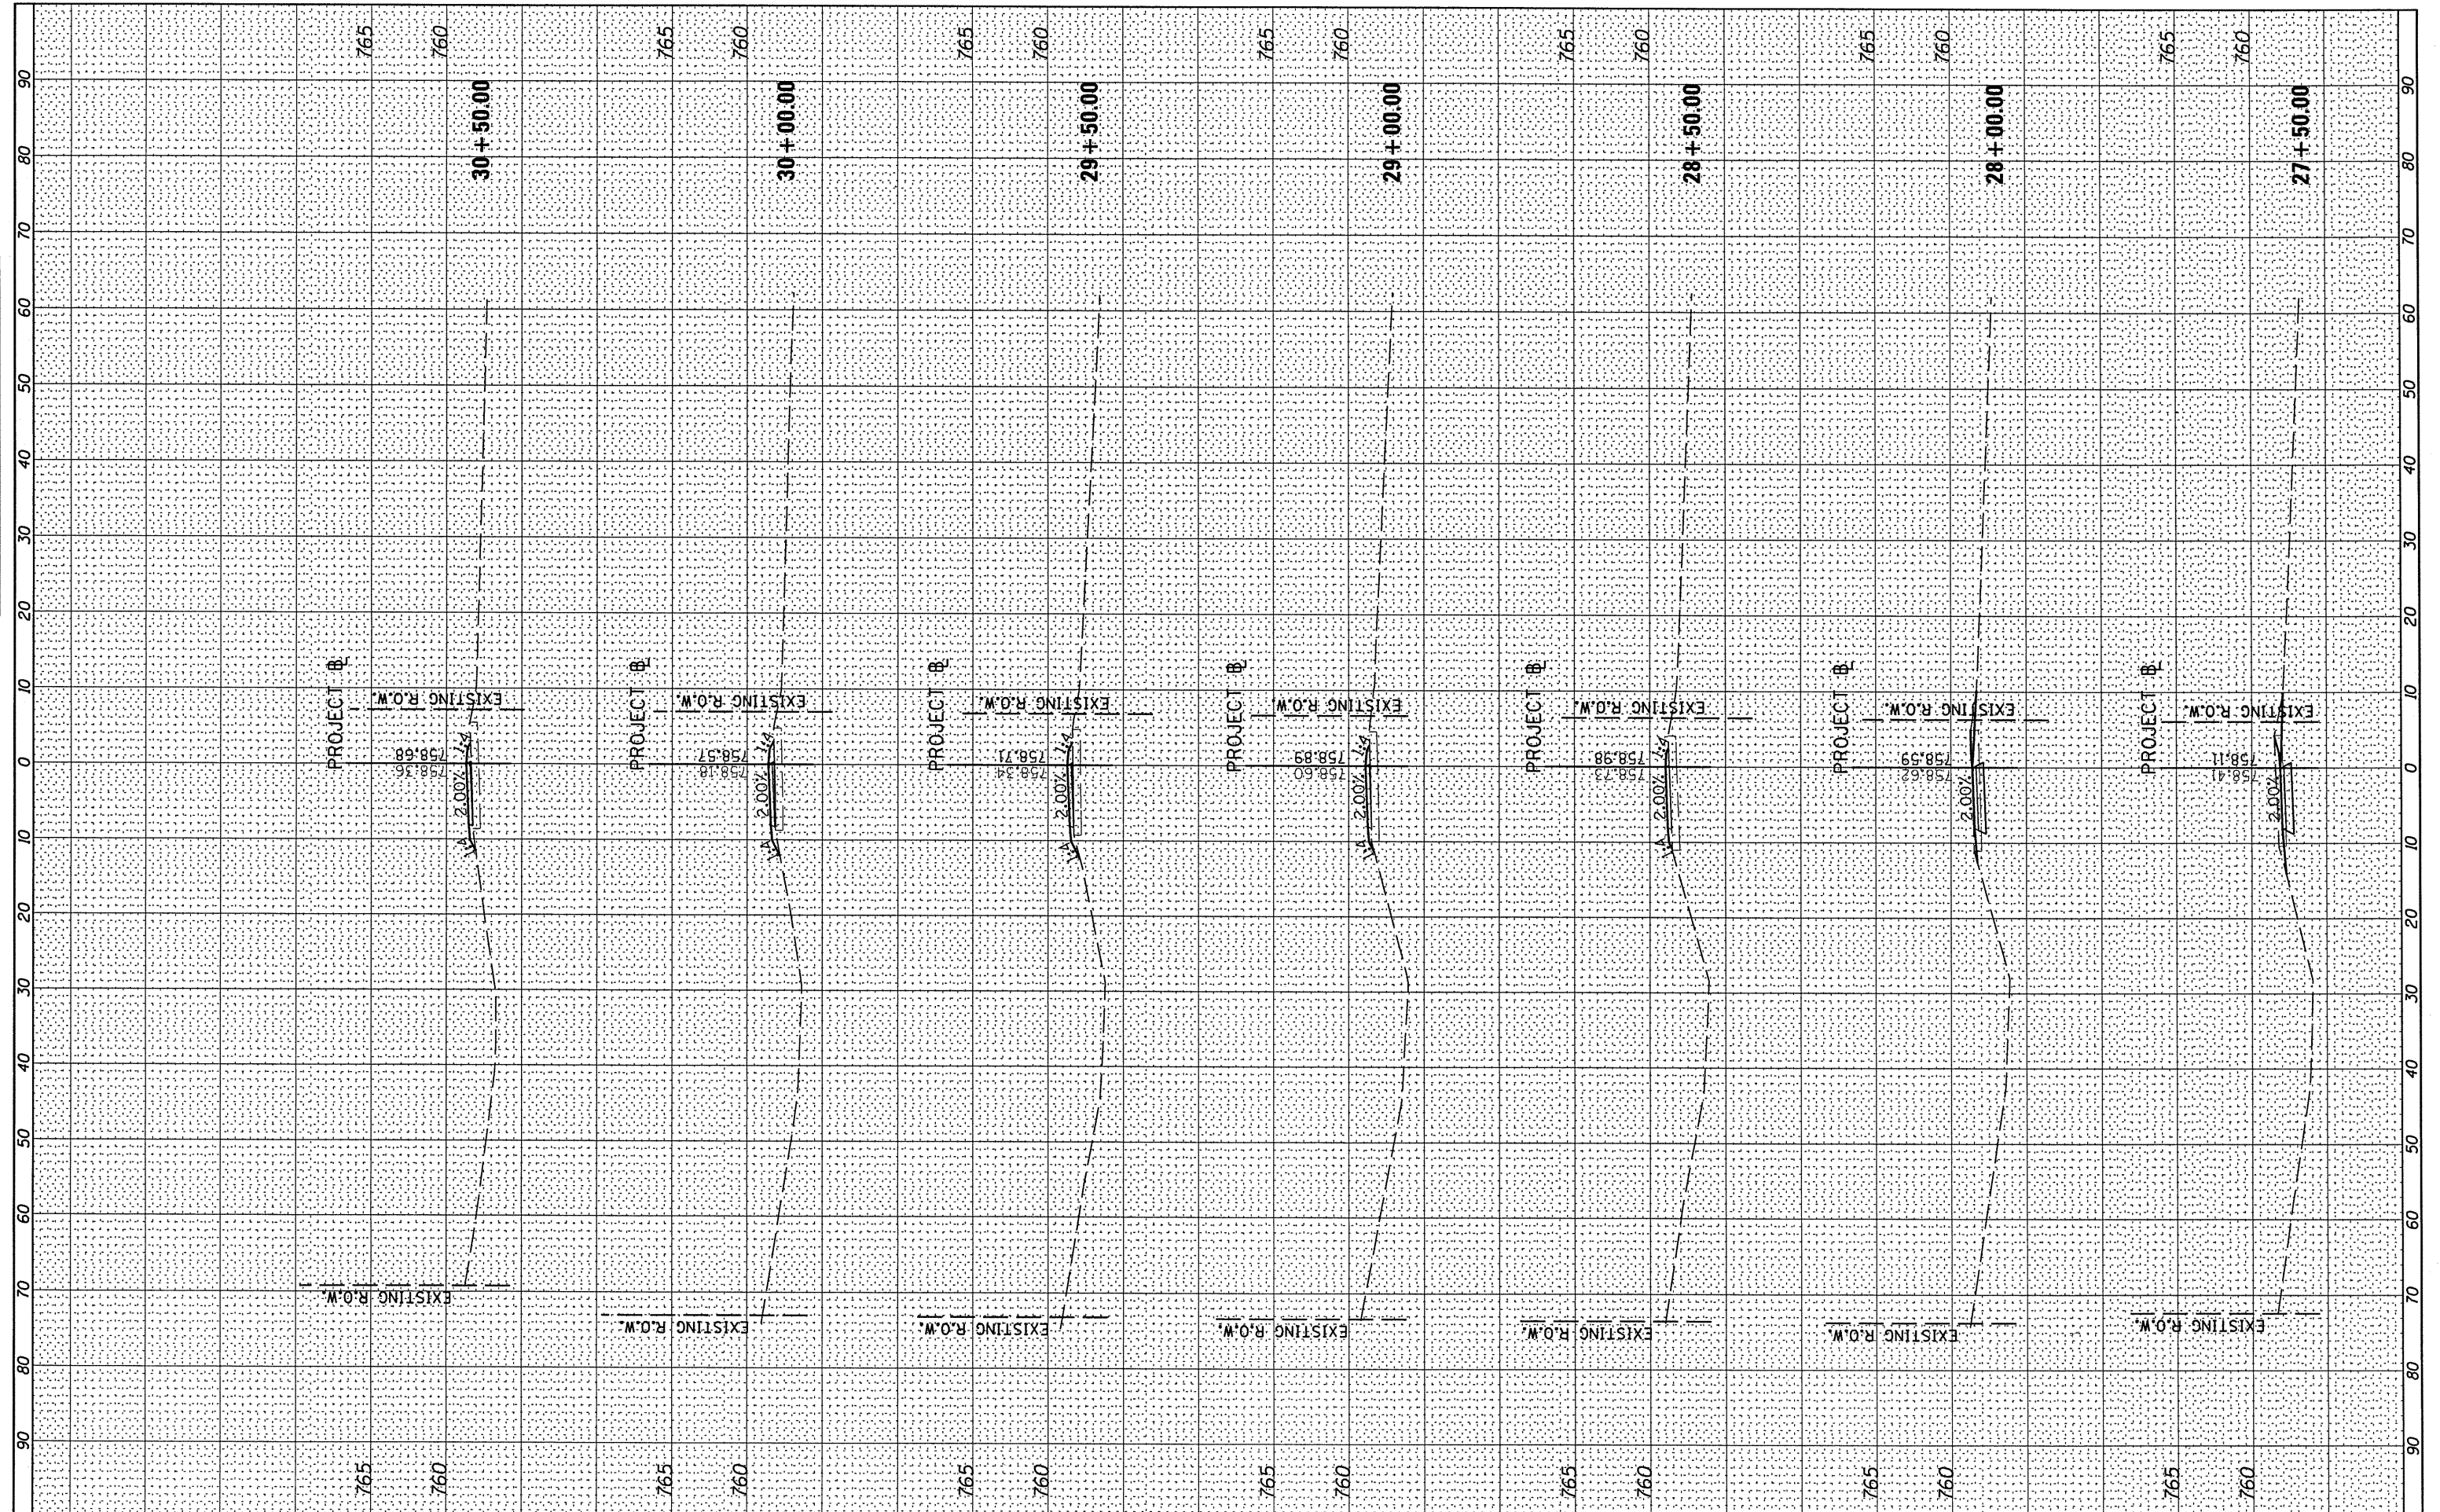

FILE NAME :	USER NAME : *USER*	DESIGNED - JDS	REVISED -	STATE OF ILLINOIS DEPARTMENT OF TRANSPORTATION	CITY OF FARMINGTON SRTS CROSS SECTIONS			F.A. RTE.	SECTION	COUNTY	TOTAL SHEETS	SHEET NO.
FILEL		DRAWN - JDS	REVISED -		SCALE:	SHEET NO. OF SHEETS	STA. 27+50.00 TO STA. 30+50.00	08-00032-00-SW	FULTON	16	12	
		CHECKED - GBM	REVISED -					CONTRACT NO. 89569				
		DATE -	REVISED -					[ILLINOIS] FED. AID PROJECT				