


FINAL SURVEY	DESIGNED	BY	DATE
NOTE BOOK NO.	PLOTTED		
	TEMPLATE		
	AREAS		
	CHECKED		

ORIGINAL SURVEY	SURVEYED	BY	DATE
NOTE BOOK NO.	PLOTTED		
	TEMPLATE		
	AREAS		
	CHECKED		

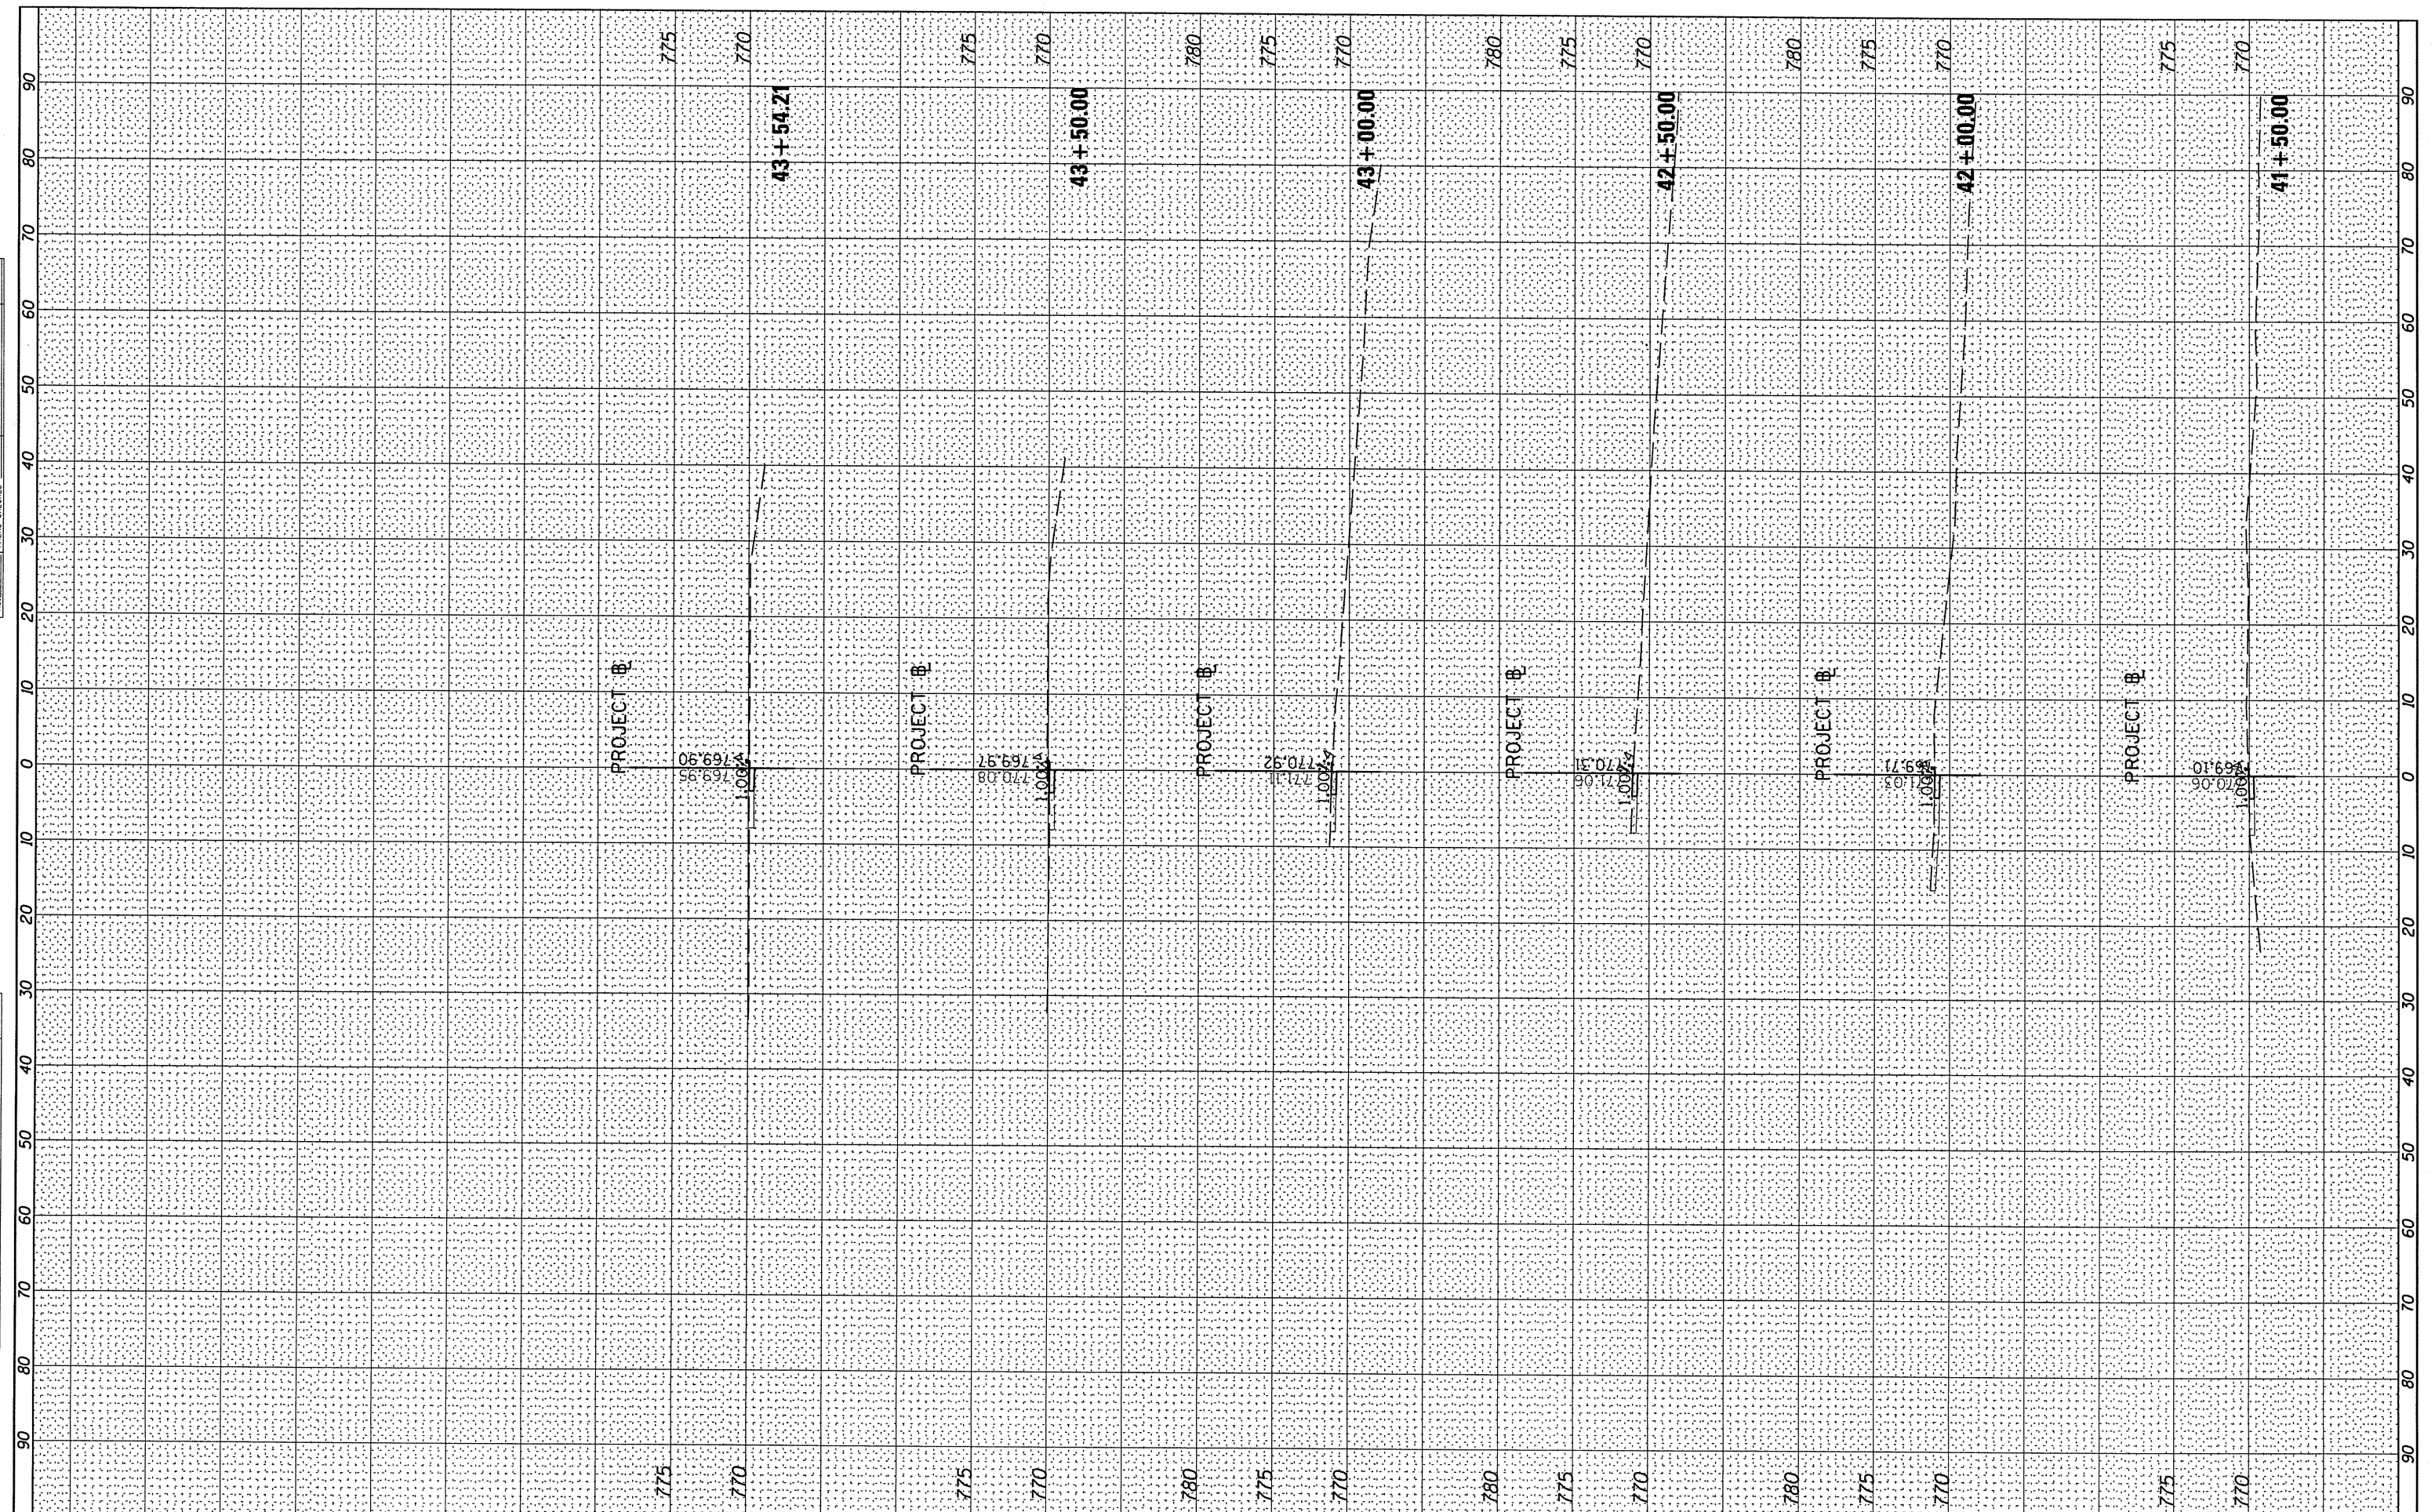

FILE NAME *	USER NAME * \$USER*	DESIGNED - JDS	REVISED -	<b>STATE OF ILLINOIS DEPARTMENT OF TRANSPORTATION</b>	<b>CITY OF FARMINGTON SRTS CROSS SECTIONS</b>			F.A. RTE.	SECTION	COUNTY	TOTAL SHEETS	SHEET NO.
#FILE#		DRAWN - JDS	REVISED -		SCALE:	SHEET NO. OF	SHEETS	STA. 41+50.00 TO STA. 43+54.21	08-00032-00-SW	FULTON	16	16
		CHECKED - GBM	REVISED -									
		DATE -	REVISED -									
CONTRACT NO. 89569												
ILLINOIS FED. AID PROJECT												