



FAS RTE	SECTION	COUNTY	TOTAL SHEETS	SHEET NO.
535	*	PIATT	62	9
STA.		TO STA.		
FED. ROAD DIST. NO.		ILLINOIS FED. AID PROJECT		
*08-00255-00-BR				

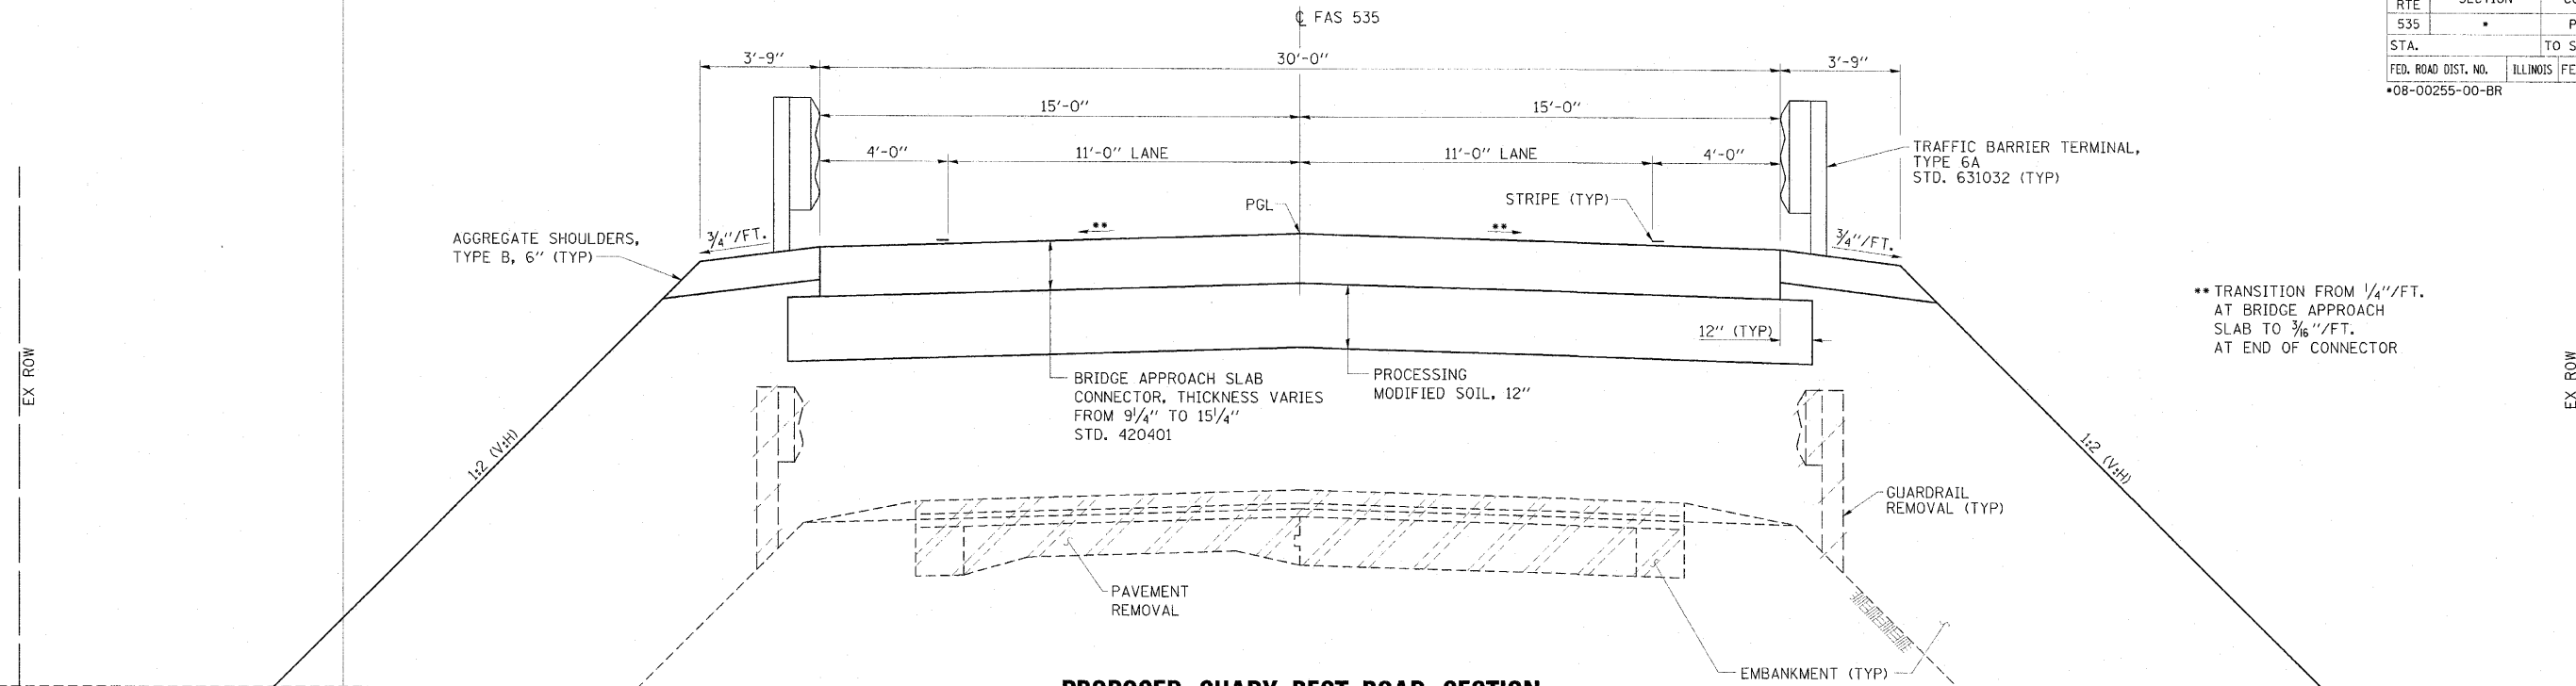

PROPOSED SHADY REST ROAD SECTION
STATION 38+71.25 TO STATION 38+77.25
STATION 44+02.75 TO STATION 44+08.75

** TRANSITION FROM 1/4" / FT. AT BRIDGE APPROACH SLAB TO 3/16" / FT. AT END OF CONNECTOR

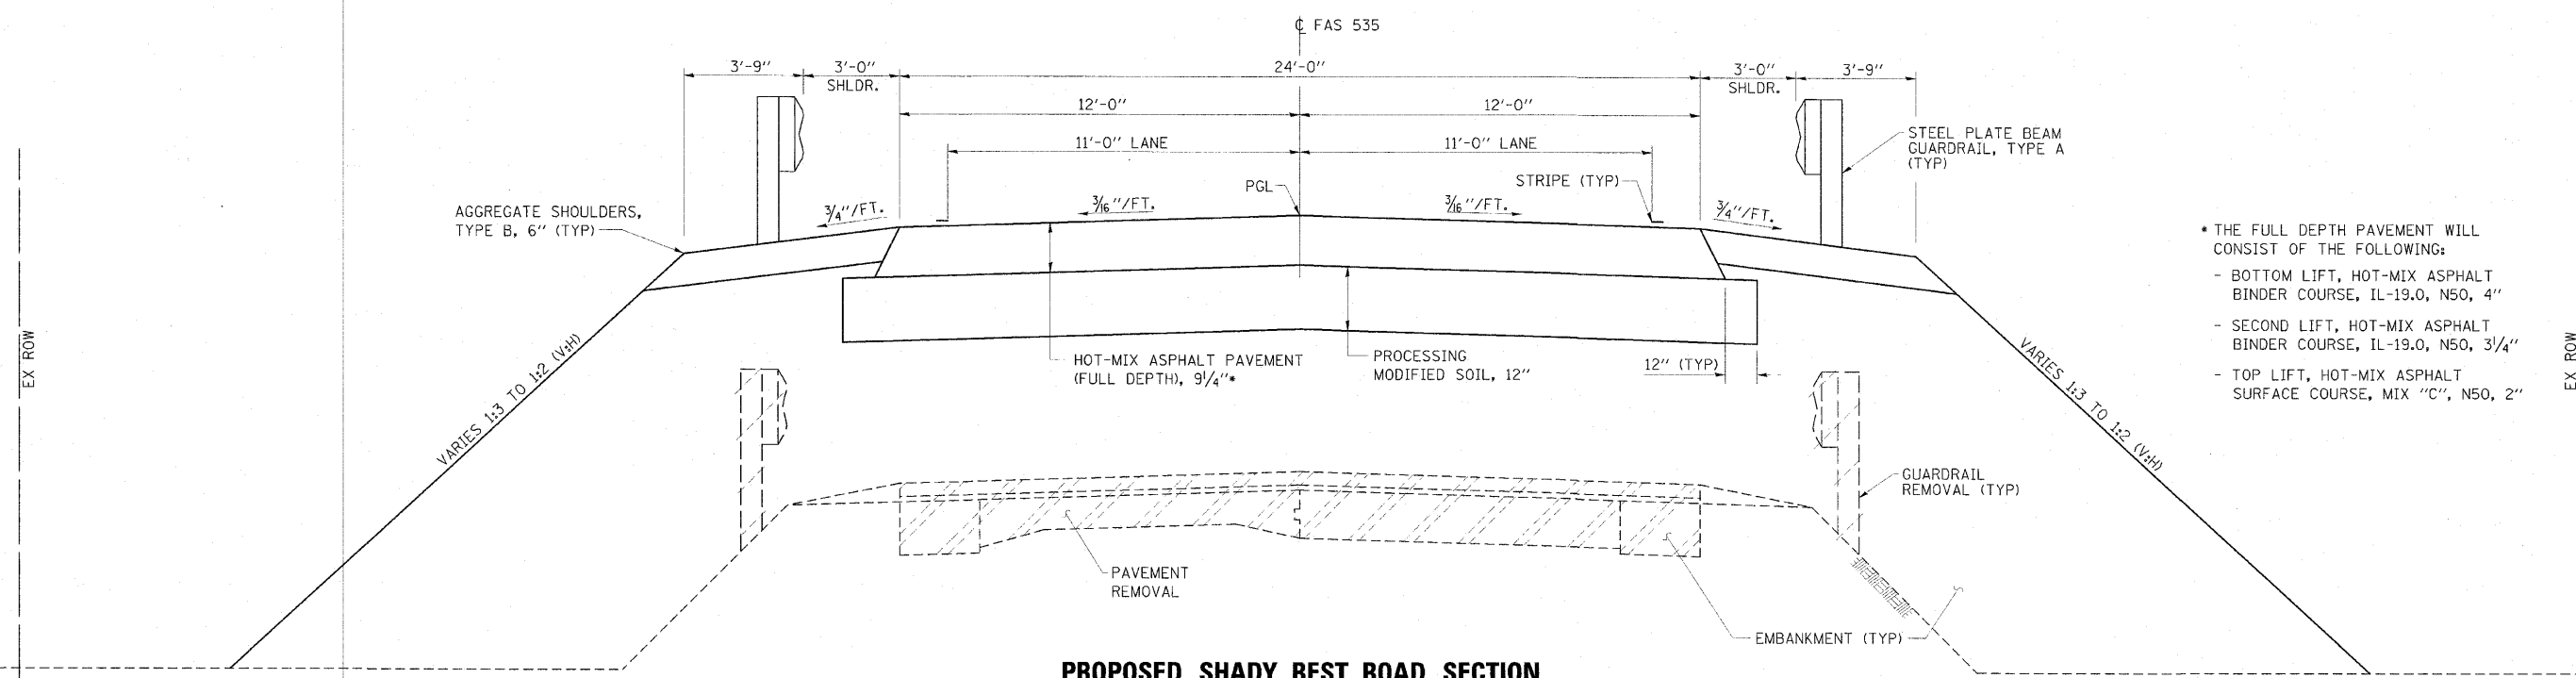

PROPOSED SHADY REST ROAD SECTION
STATION 37+75 TO STATION 38+71.25
STATION 44+08.75 TO STATION 45+60

• THE FULL DEPTH PAVEMENT WILL CONSIST OF THE FOLLOWING:
- BOTTOM LIFT, HOT-MIX ASPHALT BINDER COURSE, IL-19.0, N50, 4"
- SECOND LIFT, HOT-MIX ASPHALT BINDER COURSE, IL-19.0, N50, 3 1/4"
- TOP LIFT, HOT-MIX ASPHALT SURFACE COURSE, MIX "C", N50, 2"

ESCA
CONSULTANTS, INC.

DESIGNED BY:	ELH	01/10
DRAWN BY:	DWH	01/10
CHECKED BY:	ELH	05/10
APPROVED BY:	RDP	05/10

PROPOSED TYPICAL SECTIONS
FAS 535 (SHADY REST ROAD)
SECTION 08-00255-00-BR
PIATT COUNTY