




FAS RTE	SECTION	COUNTY	TOTAL SHEETS	SHEET NO.
535	*	PIATT	62	10
STA.	TO STA.			
FED. ROAD DIST. NO.	ILLINOIS FED. AID PROJECT			
*08-00255-00-BR				

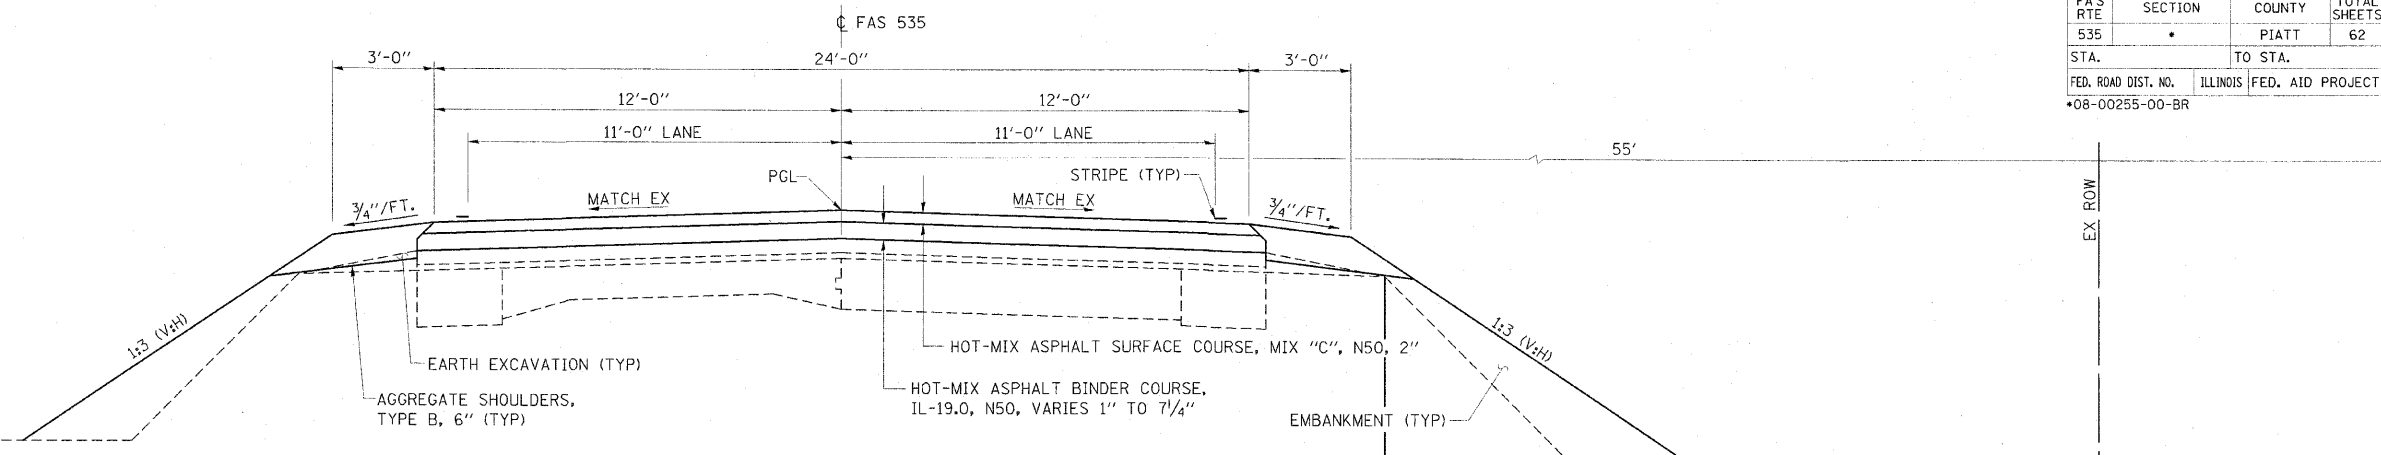

PROPOSED SHADY REST ROAD SECTION
STATION 46+77 TO STATION 49+00

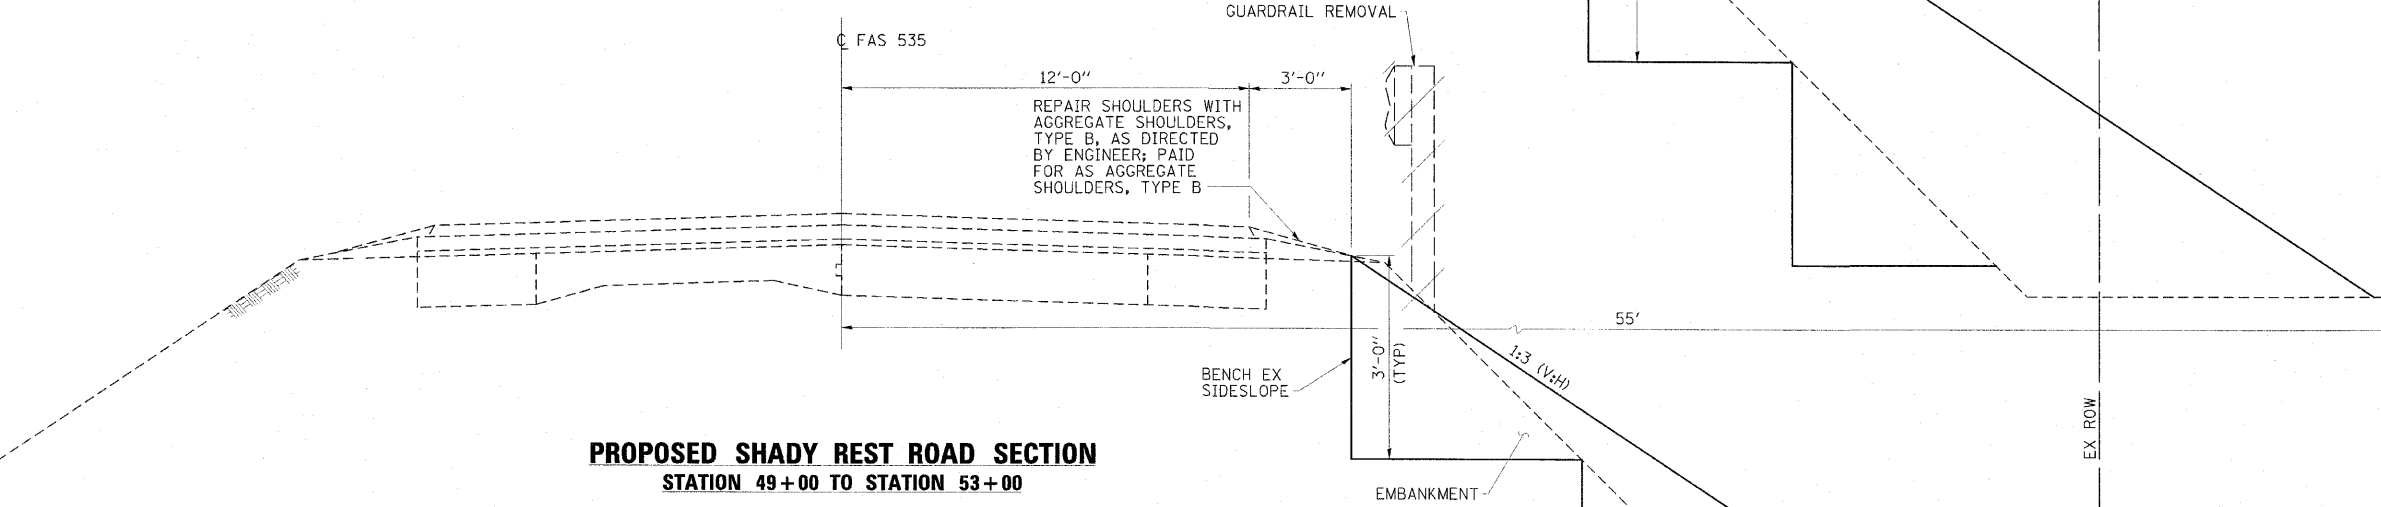

PROPOSED SHADY REST ROAD SECTION
STATION 49+00 TO STATION 53+00

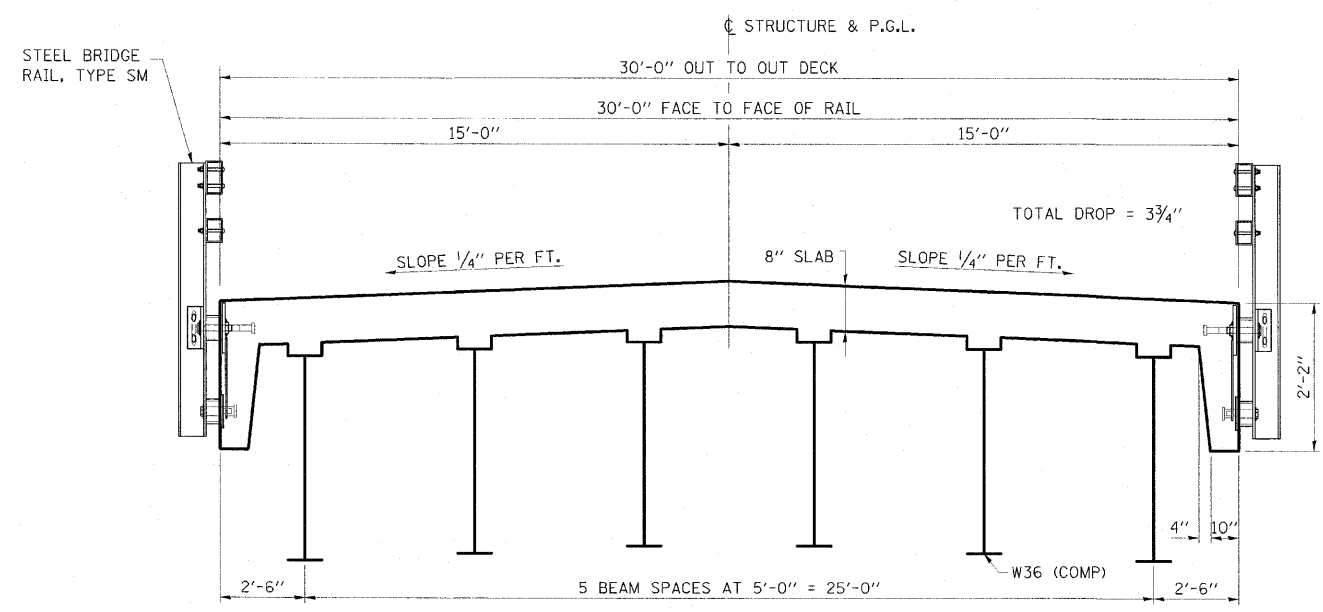

PROPOSED SHADY REST BRIDGE SECTION
STATION 38+77.25 TO STATION 44+02.75

PROPOSED TYPICAL SECTIONS
FAS 535 (SHADY REST ROAD)
SECTION 08-00255-00-BR
PIATT COUNTY

ESCA
CONSULTANTS, INC.

DESIGNED BY:	ELH	01/10
DRAWN BY:	DWH	01/10
CHECKED BY:	ELH	05/10
APPROVED BY:	RDP	05/10