


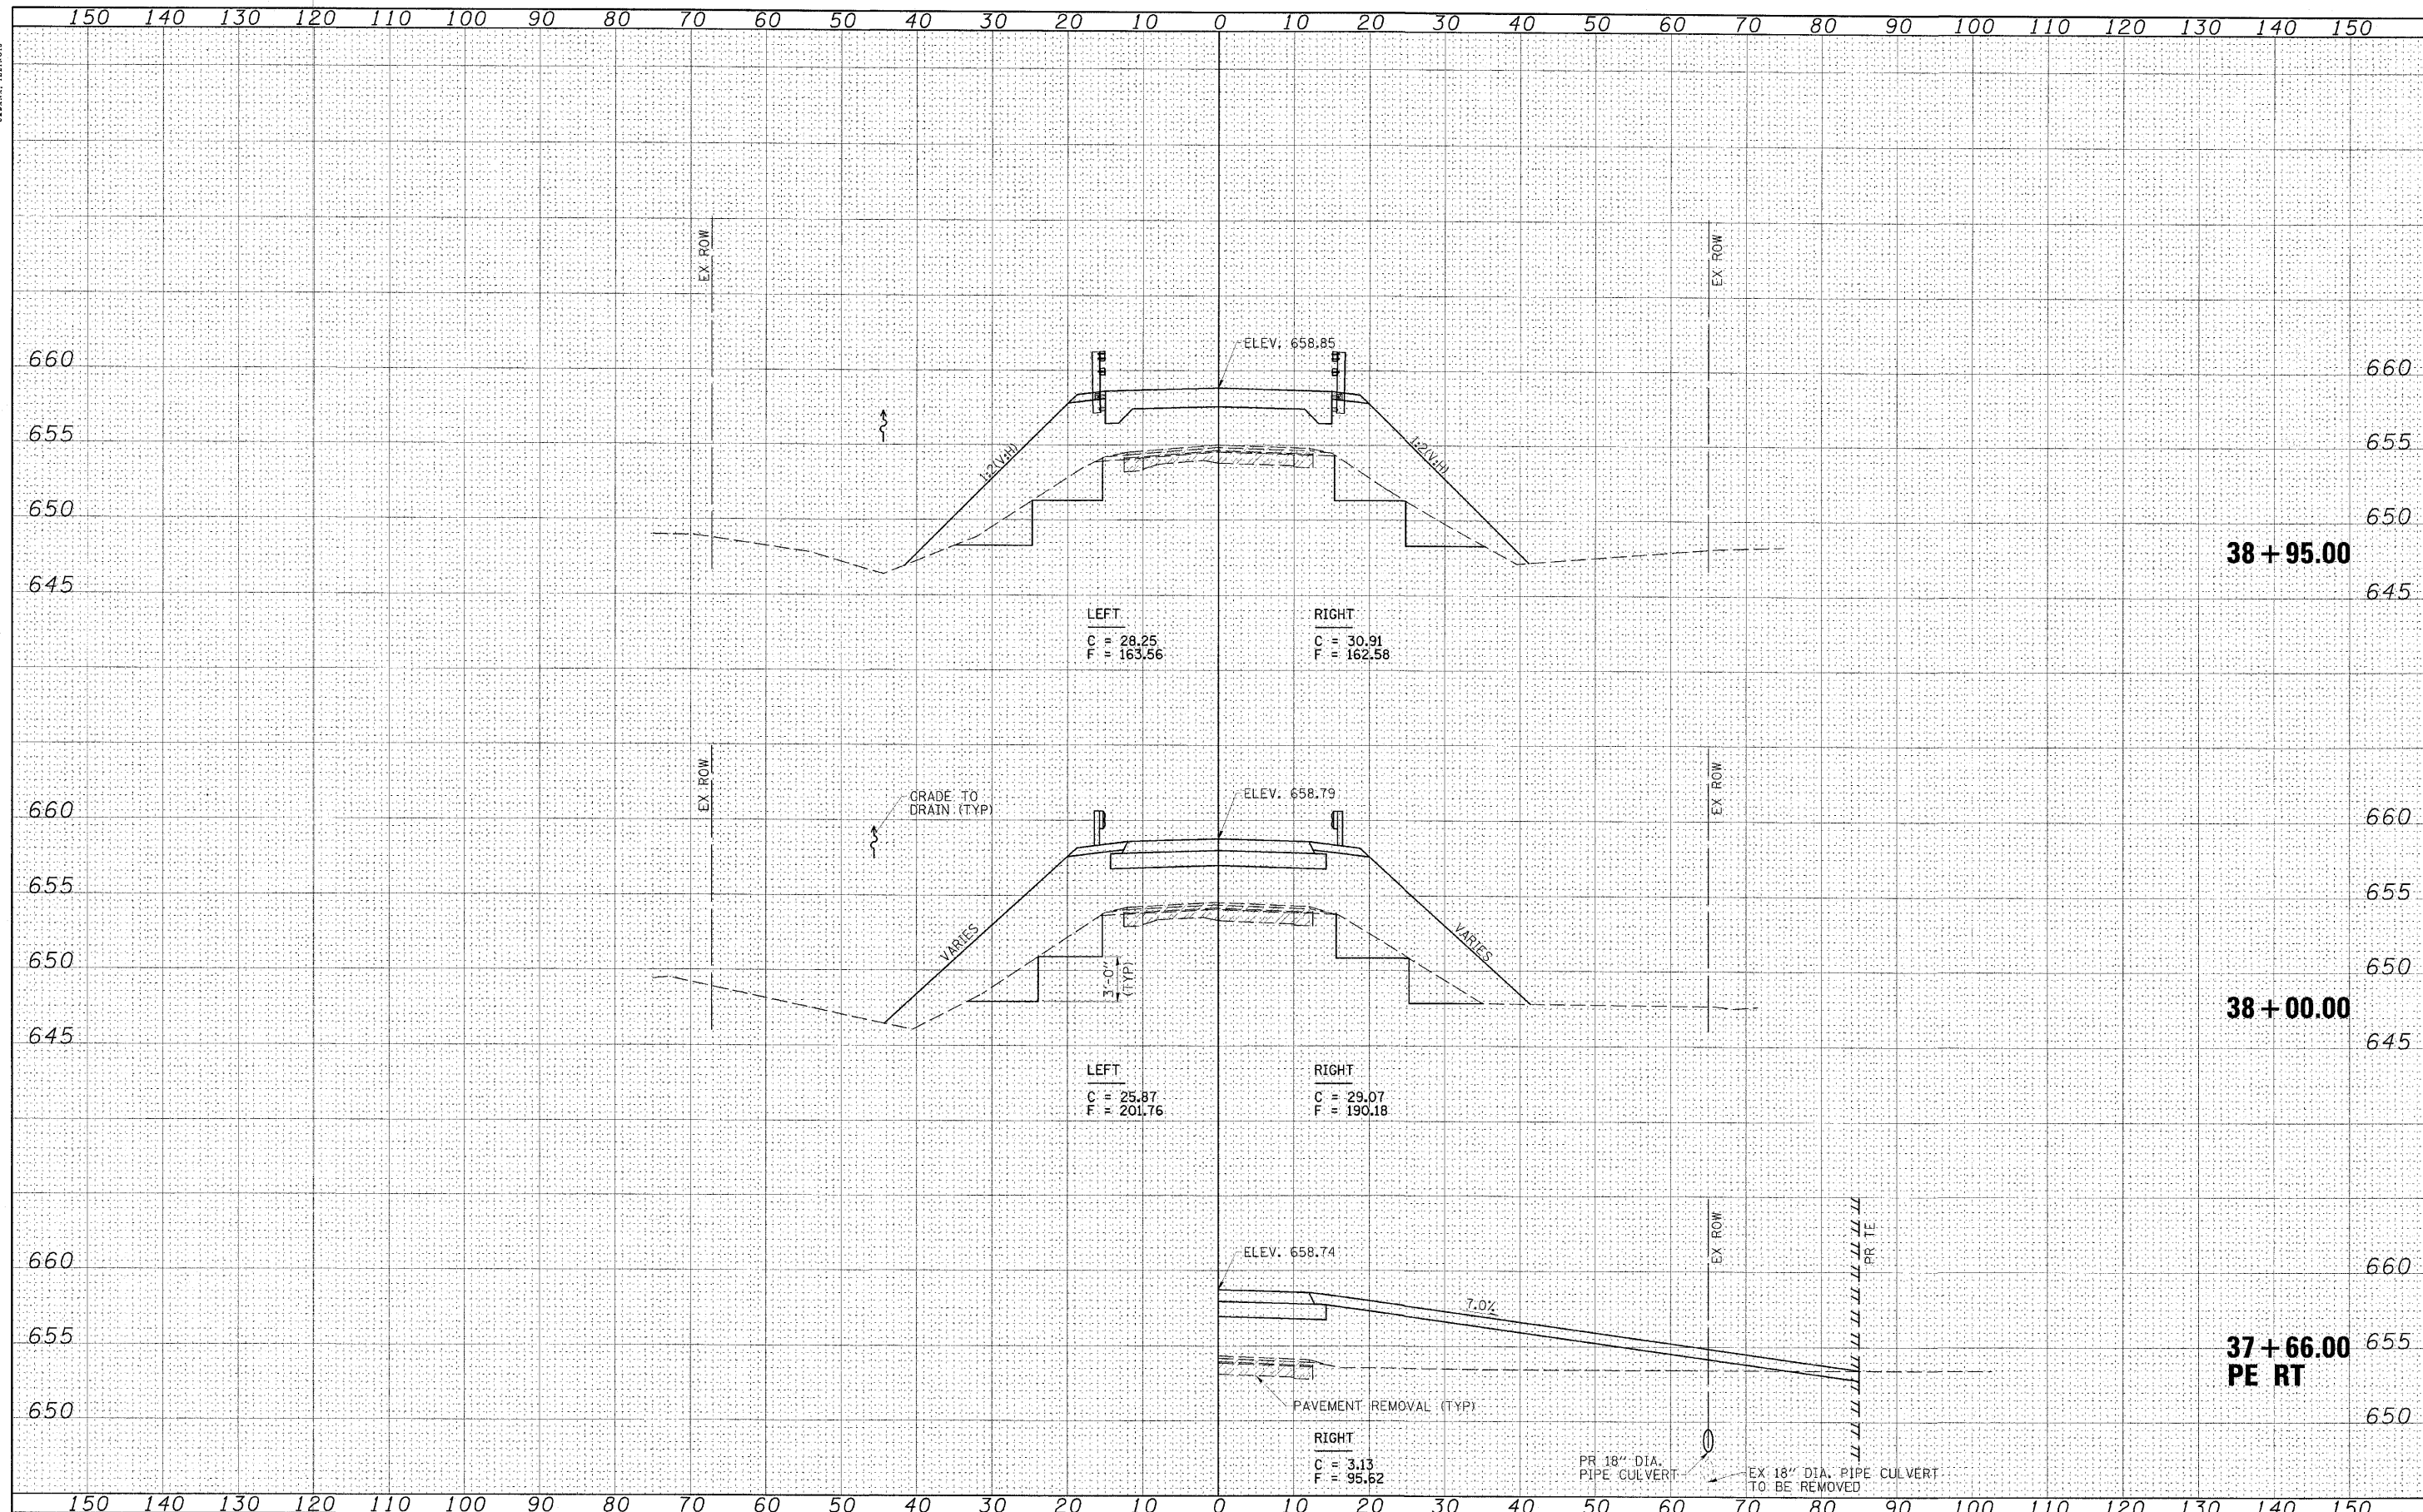

DATE	
BY	
ORIGINAL SURVEY	
PLOTTED	
NOTE BOOK	
AREAS CHECKED	
NO.	

DATE	
BY	
ORIGINAL SURVEY	
PLOTTED	
NOTE BOOK	
AREAS CHECKED	
NO.	



FILE NAME = 24481X01.dgn  
 SCALES: (HORIZ) 1"=10' (VERT) 1"=5'

USER NAME = HAS	DESIGNED - ELH	REVISED -
PLOT SCALE = 10,0000 / IN	DRAWN - DWH	REVISED -
PLOT DATE = 5/28/2010 10:22:22 AM	CHECKED - ELH	REVISED -
	DATE - 05/12/10	REVISED -

**STATE OF ILLINOIS  
 DEPARTMENT OF TRANSPORTATION**

**SHADY REST ROAD CROSS SECTIONS**

SCALE: AS SHOWN SHEET NO. 6 OF 13 SHEETS STA. 37+66.00 TO STA. 38+95.00

F.A.S. RTE. 535	SECTION 08-00255-00-BR	COUNTY PIATT	TOTAL SHEETS 62	SHEET NO. 55
CONTRACT NO. 91436				
FED. ROAD DIST. NO. ILLINOIS FED. AID PROJECT				