


DATE	
BY	
FINAL SURVEY	
NOTE BOOK	
AREAS CHECKED	

DATE	
BY	
ORIGINAL SURVEY	
NOTE BOOK	
AREAS CHECKED	

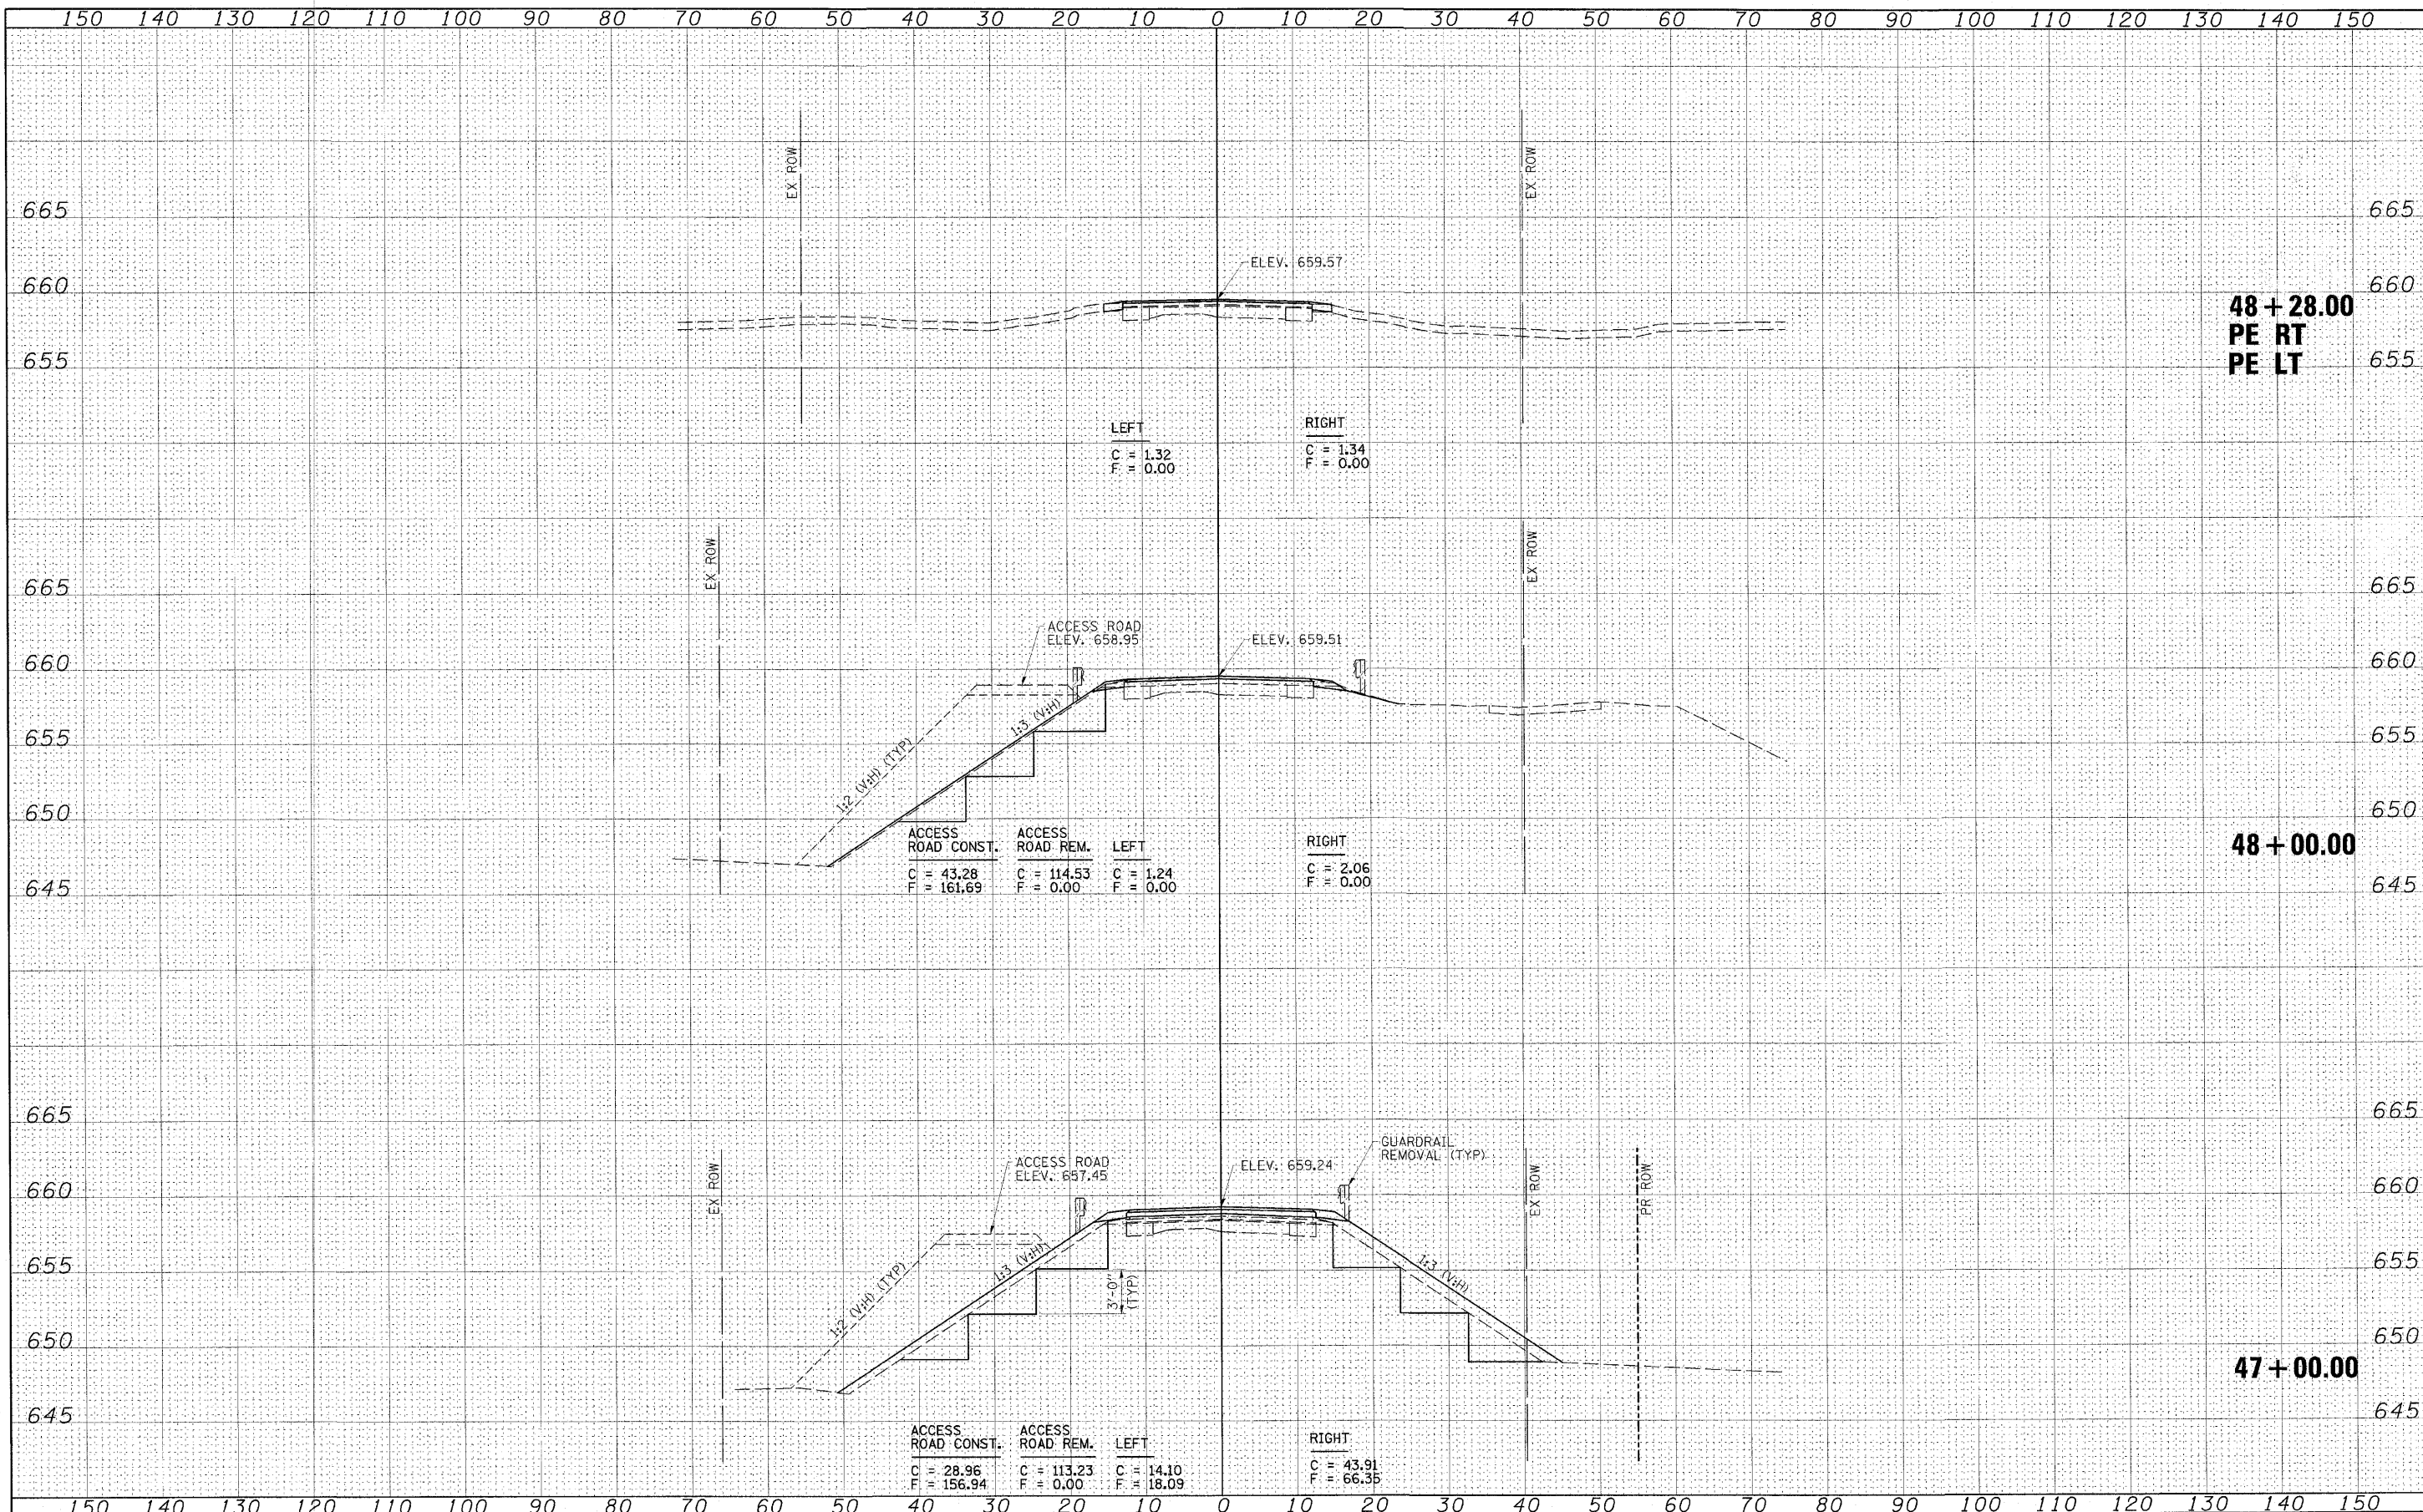

FILE NAME: Z4401AD1.dgn
 USER NAME: HOS
 PLLOT SCALE: 10.0000' / 1"
 PLOT DATE: 5/27/2010 7:51:17 AM

DESIGNED - ELH	REVISED -
DRAWN - DWH	REVISED -
CHECKED - ELH	REVISED -
DATE - 05/12/10	REVISED -

STATE OF ILLINOIS
 DEPARTMENT OF TRANSPORTATION

SHADY REST ROAD CROSS SECTIONS
 SCALE: AS SHOWN SHEET NO. 10 OF 13 SHEETS STA. 47+00.00 TO STA. 48+28.00

F.A.S. RTE. 535	SECTION 08-00255-00-BR	COUNTY PIATT	TOTAL SHEETS 62	SHEET NO. 59
FED. ROAD DIST. NO.		ILLINOIS FED. AID PROJECT		
CONTRACT NO. 91436				