


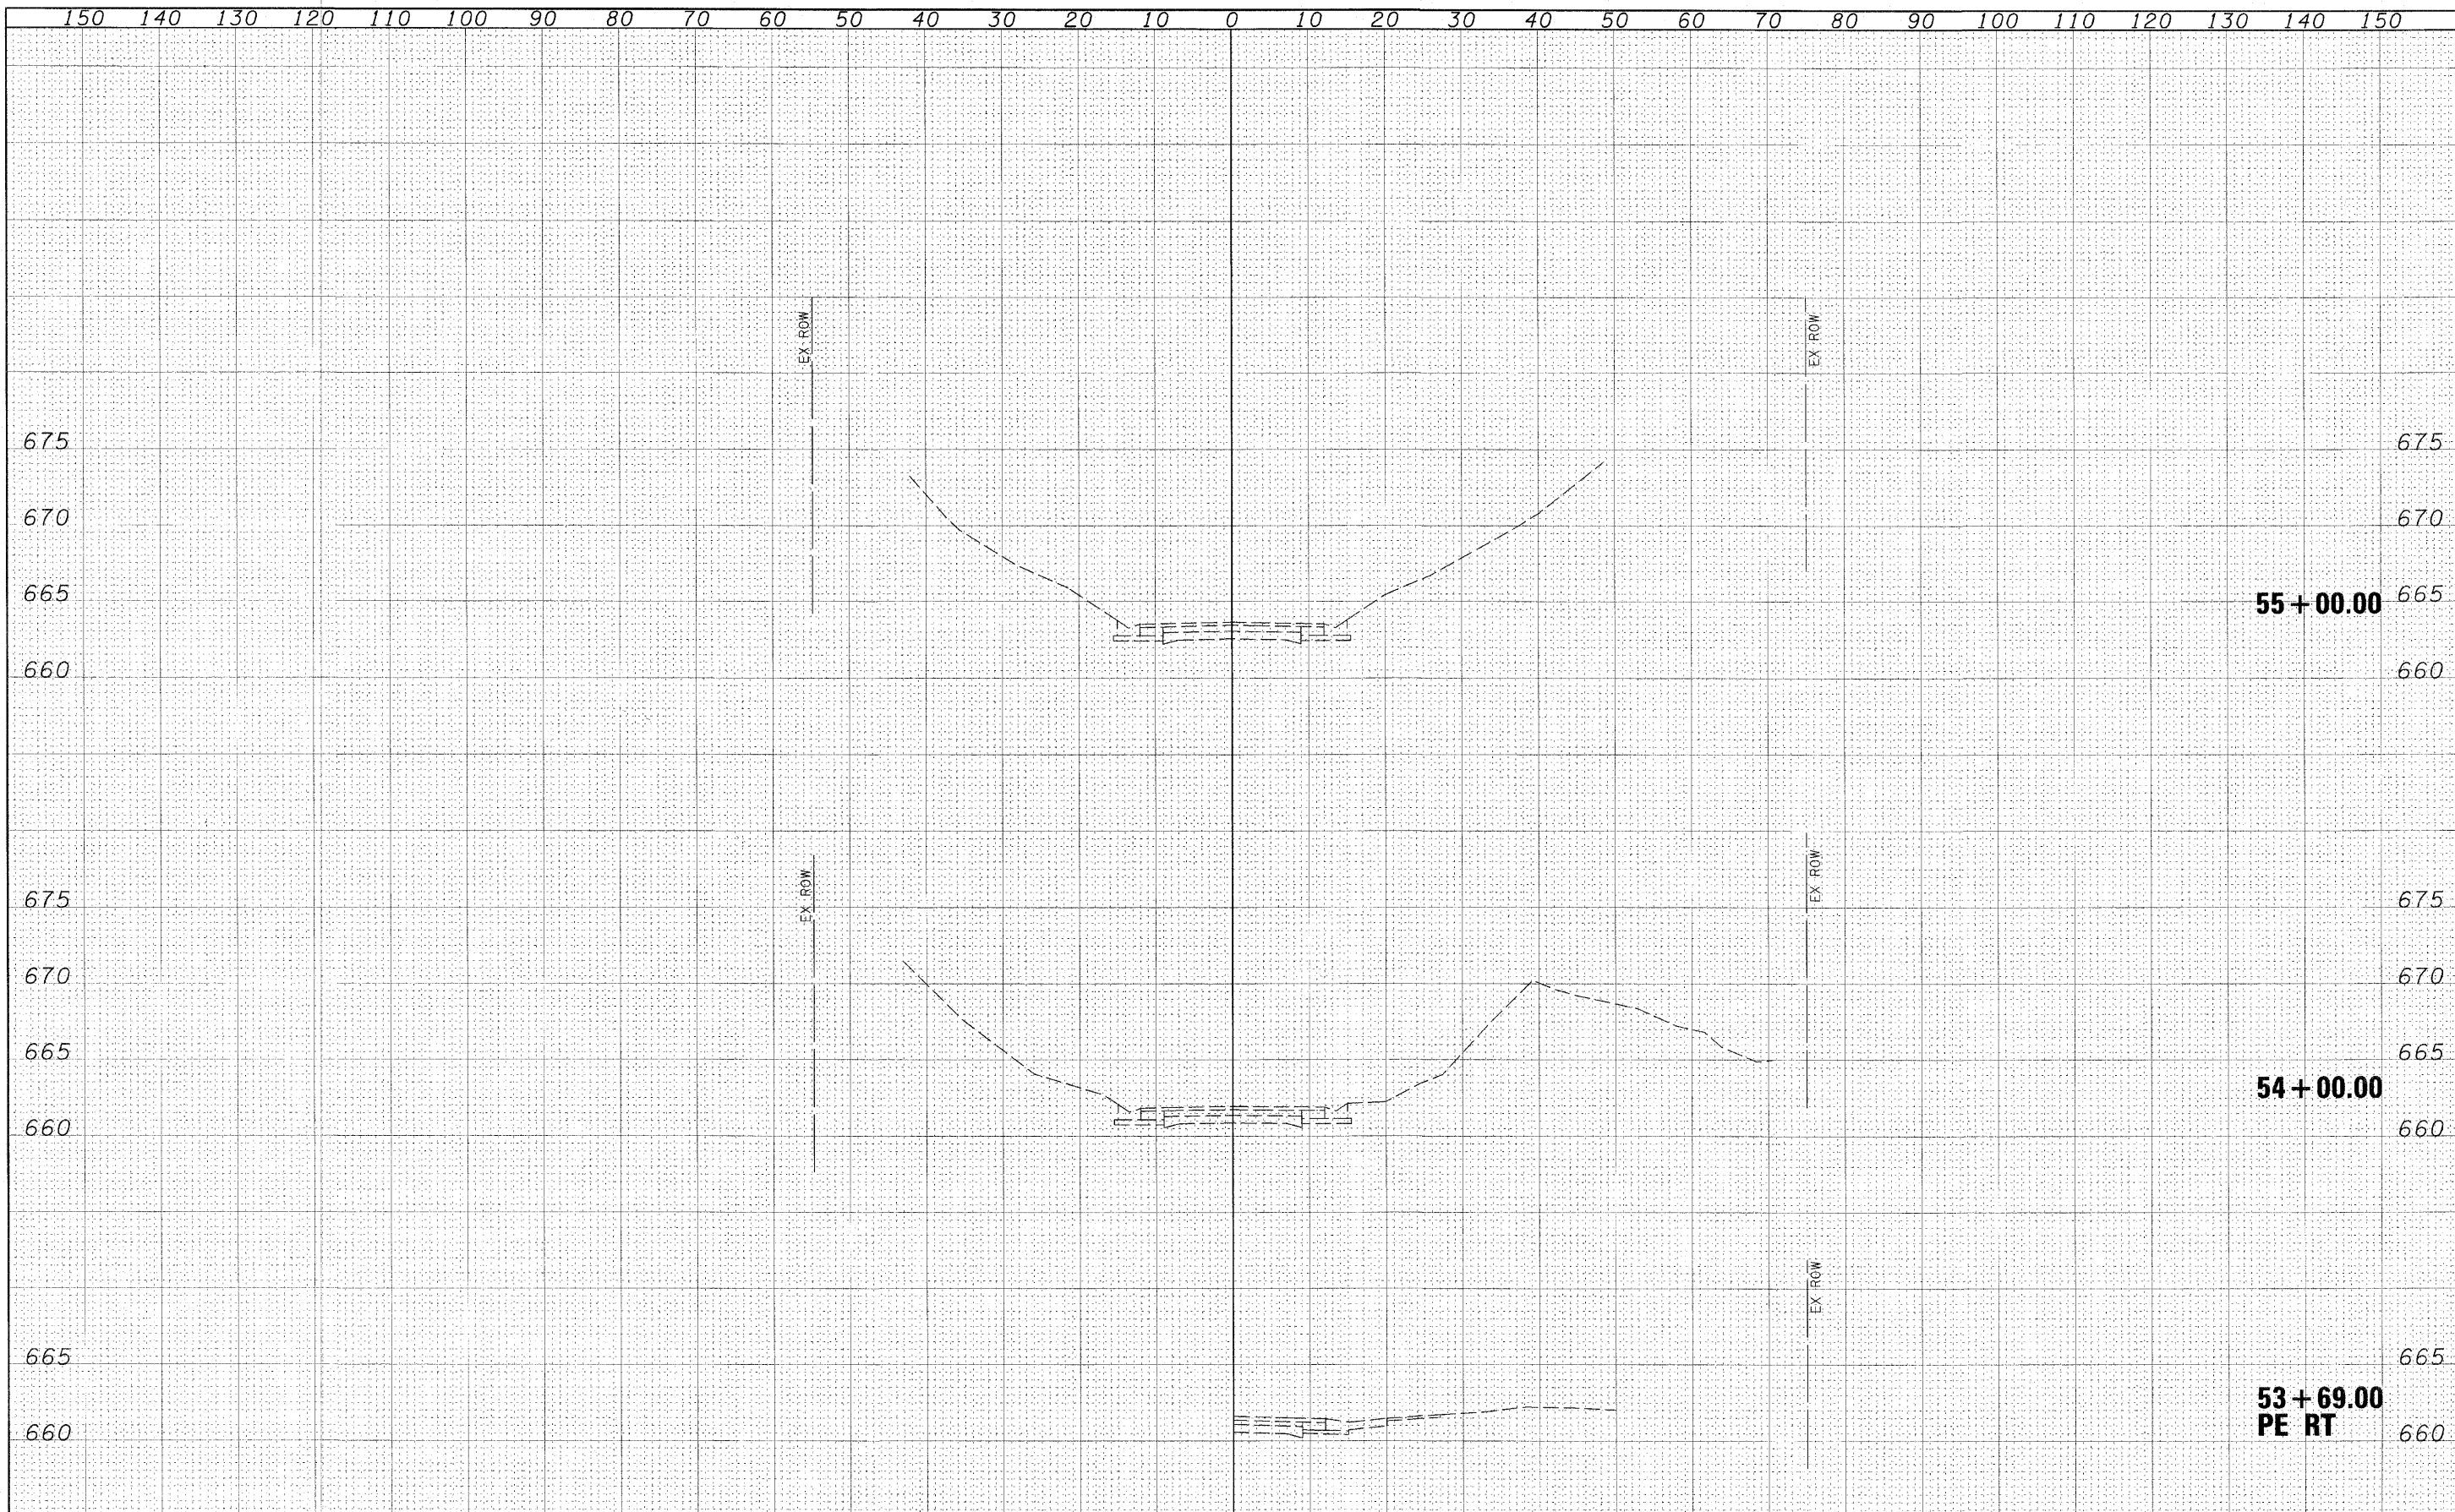

DATE	BY	DESIGNED	CHECKED
		ELH	ELH
		DRAWN	DWH
		CHECKED	ELH
		DATE	05/12/10

DATE	BY	DESIGNED	CHECKED
		ELH	ELH
		DRAWN	DWH
		CHECKED	ELH
		DATE	05/12/10



FILE NAME = Z44E1X02.dgn	USER NAME = HIG	DESIGNED - ELH	REVISOR -	F.A.S. RTE. = 535	SECTION = 08-00255-00-BR	COUNTY = PIATT	TOTAL SHEETS = 62	SHEET NO. = 62
SCALE: (HORIZ) 1"=10' (VERT) 1"=5'	PLOT SCALE = 10.0000' / IN.	DRAWN - DWH	REVISOR -	STATE OF ILLINOIS DEPARTMENT OF TRANSPORTATION		SHADY REST ROAD CROSS SECTIONS		CONTRACT NO. 91436
	PLOT DATE = 5/26/2010 3:13:00 PM	CHECKED - ELH	REVISOR -	SCALE: AS SHOWN	SHEET NO. 13 OF 13 SHEETS	STA. 53+69.00 TO STA. 55+00.00	FED. ROAD DIST. NO.	ILLINOIS FED. AID PROJECT