


**LEGEND**

- CURB & GUTTER REMOVAL
- SIDEWALK REMOVAL
- PAVEMENT REMOVAL

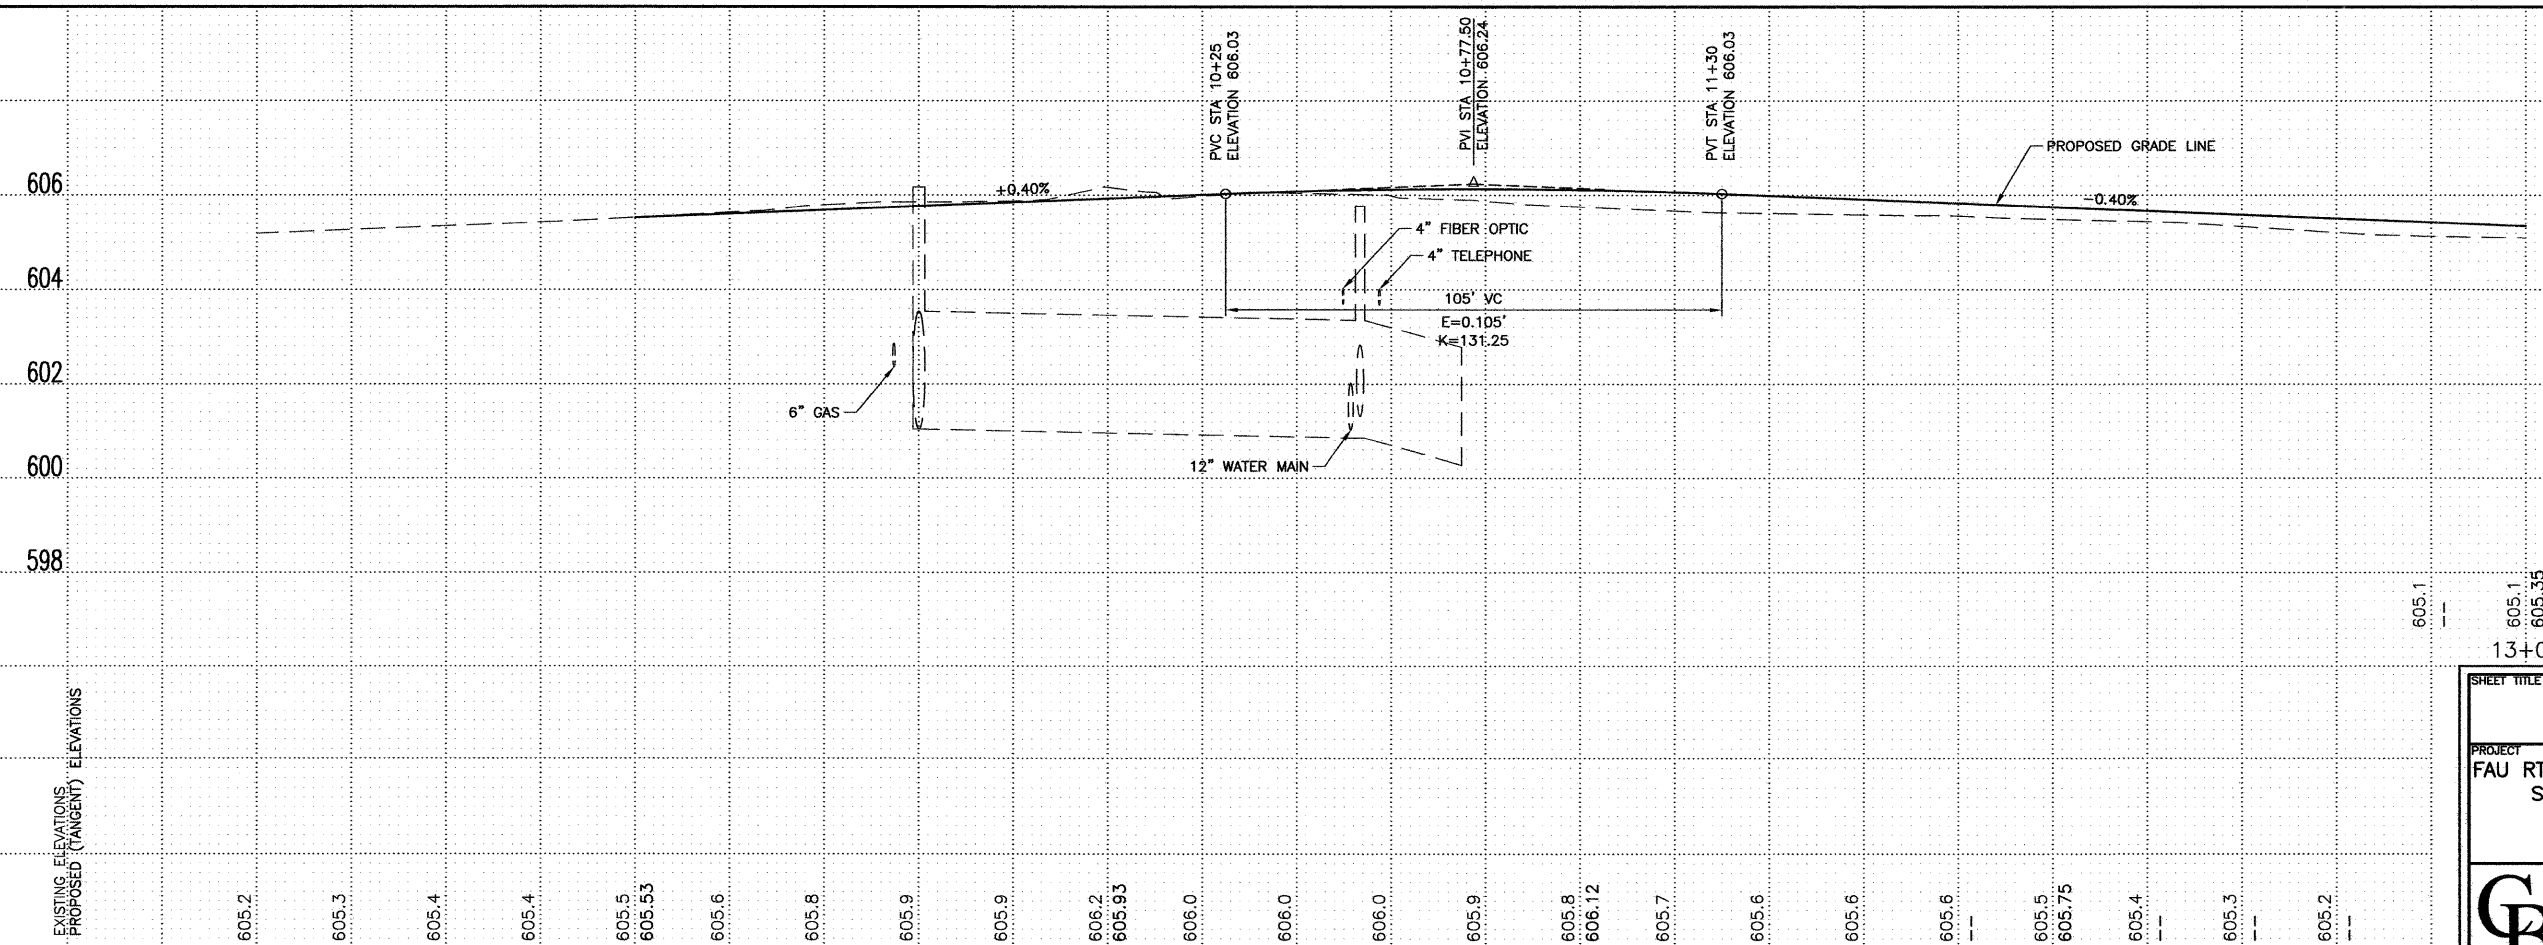

SHEET TITLE		PLAN & PROFILE STA 10+00 TO STA 13+00	
PROJECT	FAU RTE. 8046 (MEADOWBROOK ROAD)	PROJECT NO.	09040
SECTION	09-00465-00-PV	SCALE	
	CITY OF SPRINGFIELD	DATE	4/19/10
	SANGAMON COUNTY	DRAWN BY	
		CHECKED BY	
<b>Coombe Bloxdorf P.C.</b> - CIVIL ENGINEERS - - STRUCTURAL ENGINEERS - - LAND SURVEYORS - Phone: 217/544-8477 Design Firm License No. 184-002703 755 South Grand Ave. W. Springfield, IL 62704		DRAWING NO.	8
		OF 30 SHTS	