


LEGEND

- XXX CURB & GUTTER REMOVAL
- █ SIDEWALK REMOVAL
- ▨ PAVEMENT REMOVAL
- ⊗ 12" TREE REMOVAL

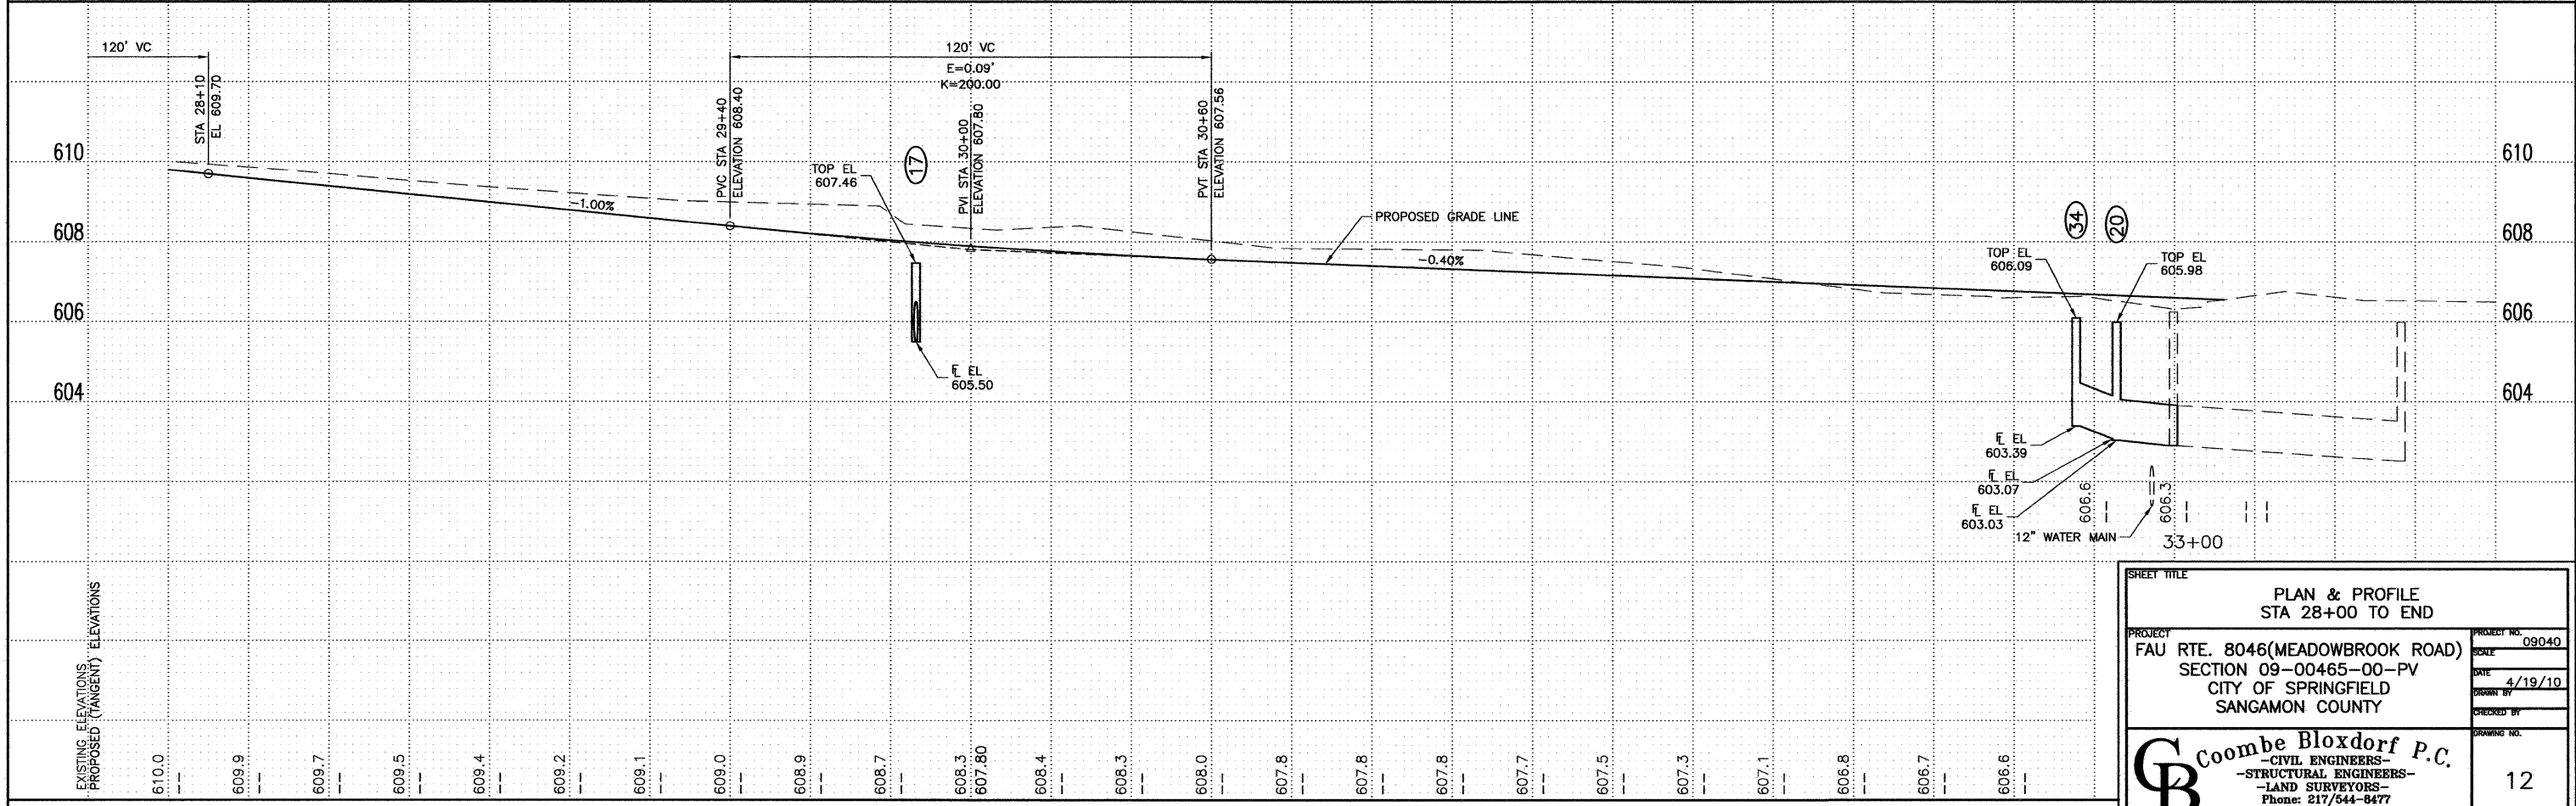

SHEET TITLE	
PLAN & PROFILE STA 28+00 TO END	
PROJECT FAU RTE. 8046(MEADOWBROOK ROAD) SECTION 09-00465-00-PV CITY OF SPRINGFIELD SANGAMON COUNTY	PROJECT NO. 09040 SCALE DATE 4/19/10 DRAWN BY CHECKED BY DRAWING NO. 12
Coombe Bloxdorf P.C. -CIVIL ENGINEERS- -STRUCTURAL ENGINEERS- -LAND SURVEYORS- Phone: 217/544-8477 Design Firm License No. 184-002703 755 South Grand Ave. W, Springfield, IL 62704	