


DATE	
BY	
SUPERVISED	
PLANNED	
NOTE BOOK	
AREAS CHECKED	
NO.	

DATE	
BY	
SUPERVISED	
PLANNED	
NOTE BOOK	
AREAS CHECKED	
NO.	

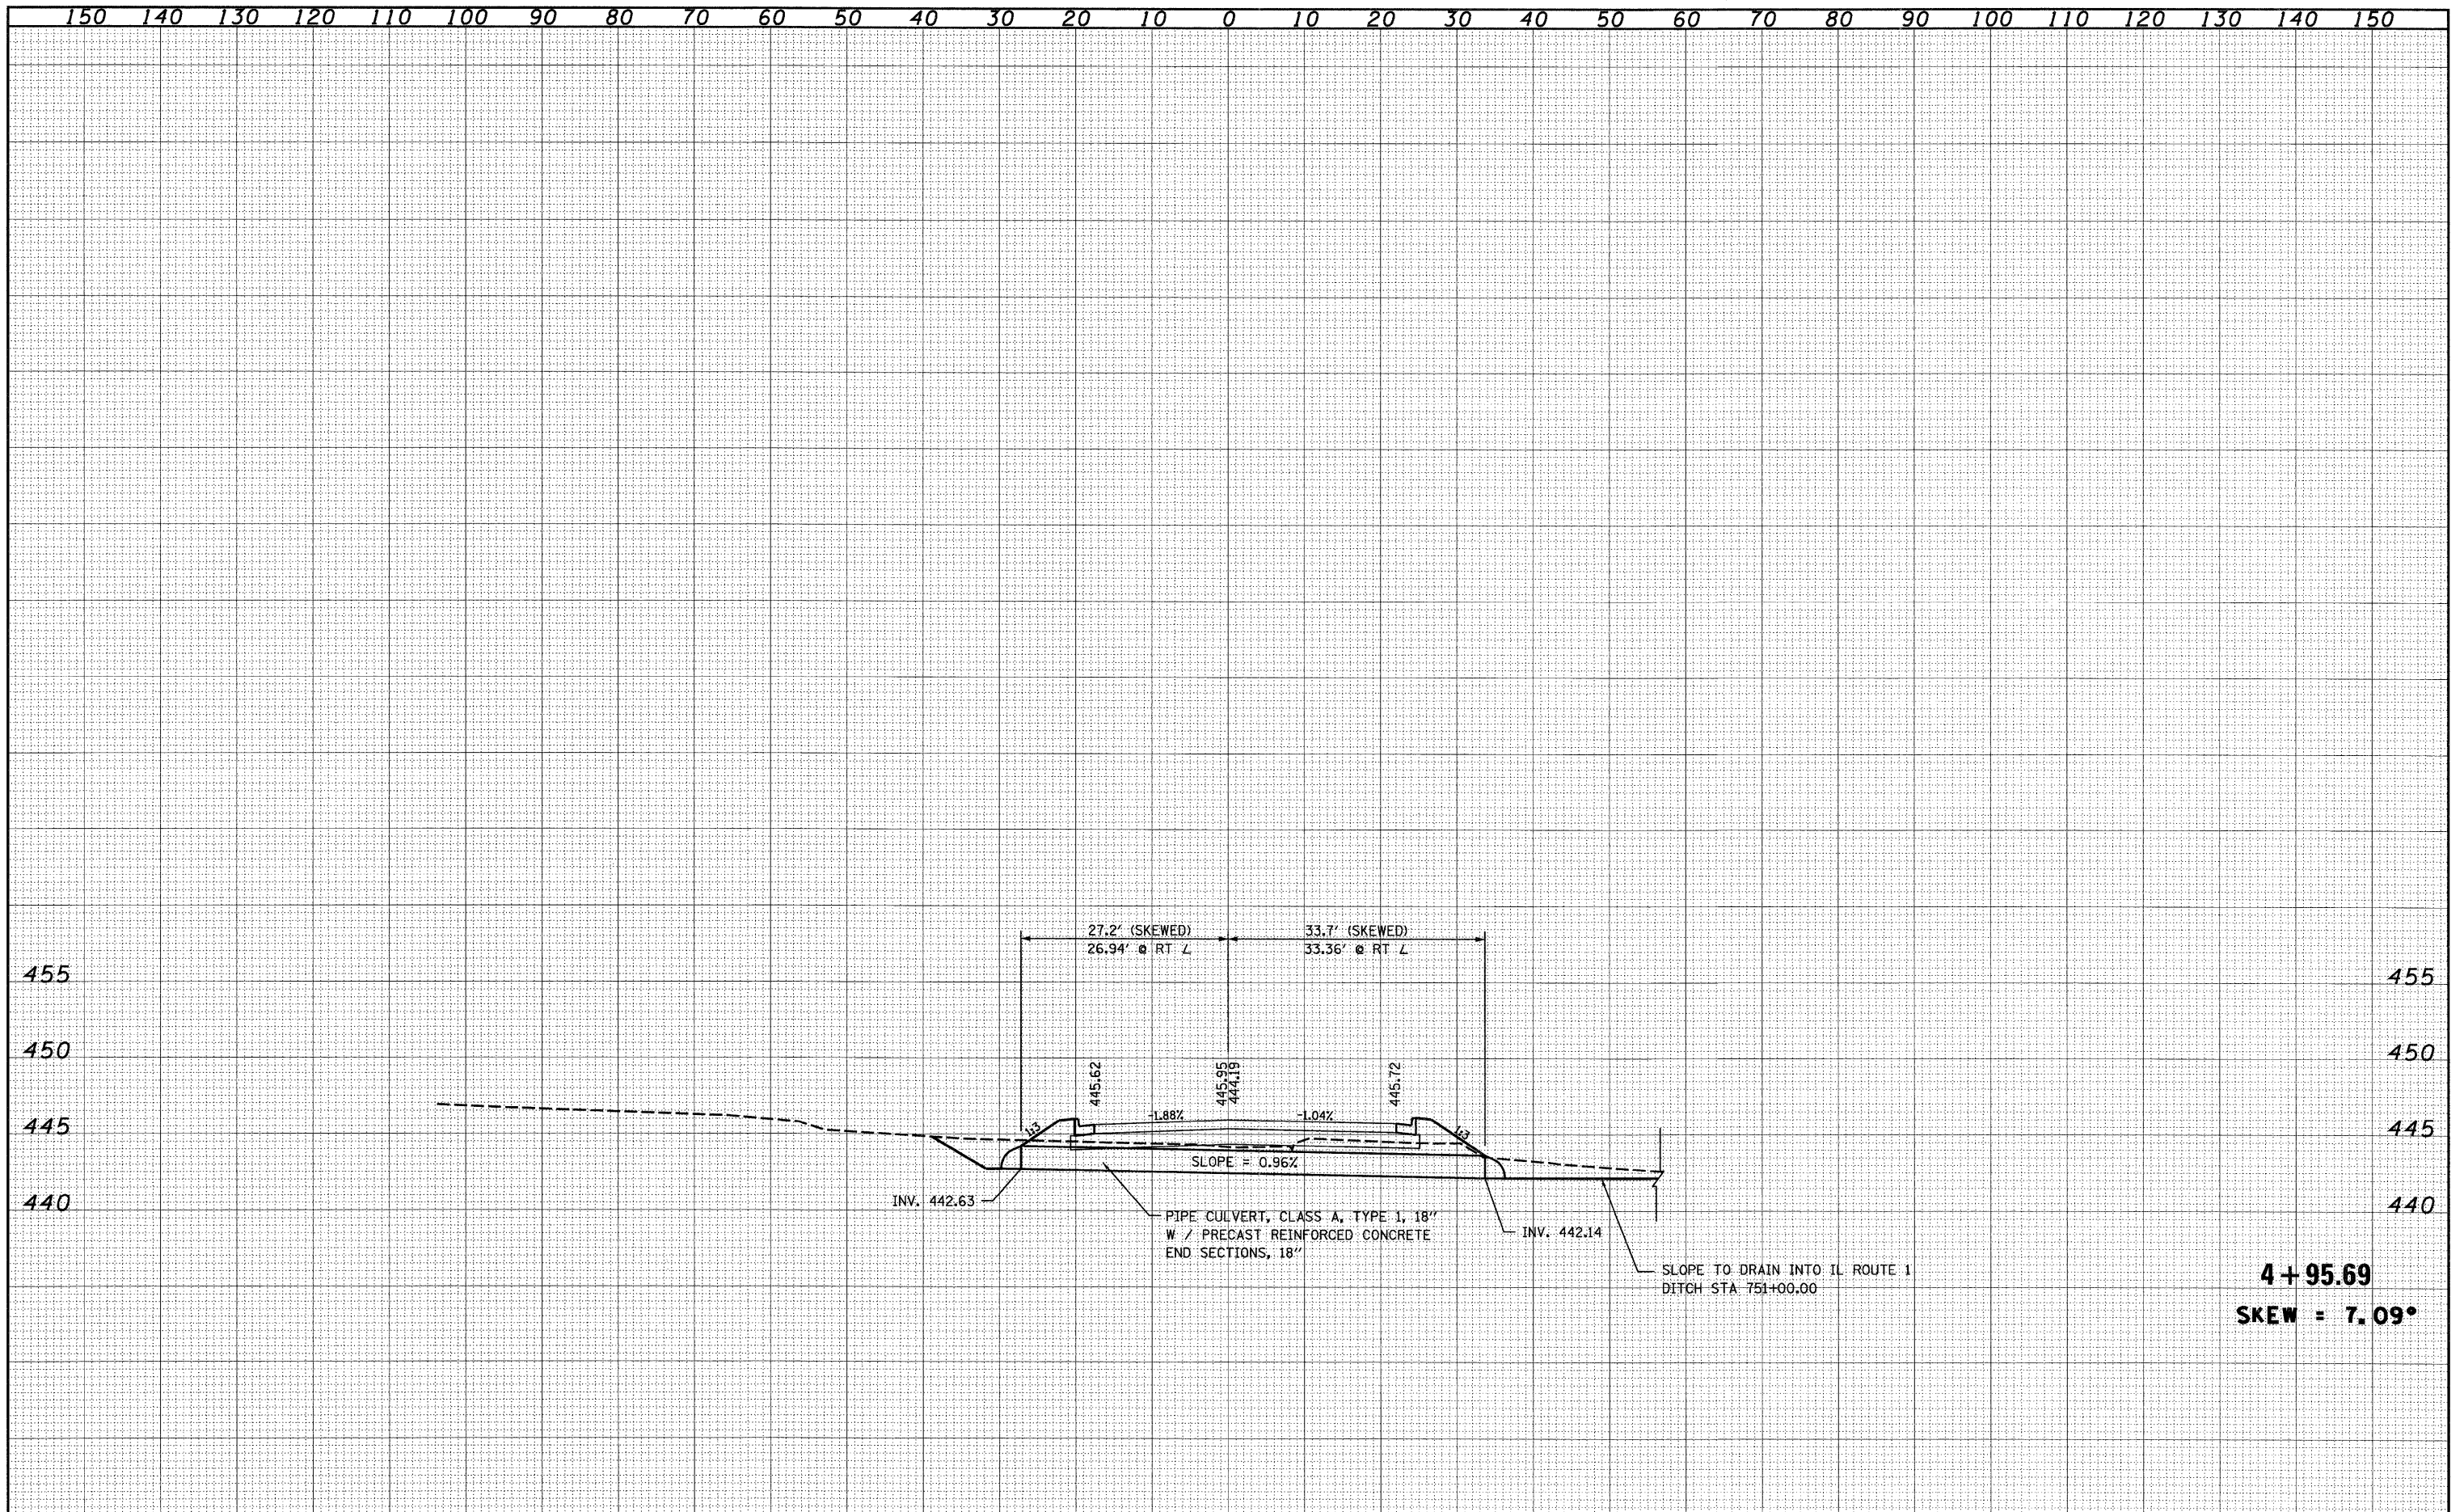

4 + 95.69
SKEW = 7.09°

FILE NAME -	USER NAME = paul	DESIGNED - JWS	REVISED -	STATE OF ILLINOIS DEPARTMENT OF TRANSPORTATION		CULVERT PROFILE - EMPIRE ST.		F.A.P. RTE. 332	SECTION 103B-1	COUNTY WABASH	TOTAL SHEETS 90	SHEET NO. 62
...\\dgn\ssst\culvert profile.dgn	PLOT SCALE = 20.0000' / IN.	DRAWN - SGK	REVISED -					CONTRACT NO. 94754				
	PLOT DATE = 4/28/2009	CHECKED - BRM	REVISED -	SCALE: 1"=10'		SHEET NO. 1 OF 1 SHEETS		STA. 4+95.69 TO STA. 4+95.69		FED. ROAD DIST. NO. ILLINOIS FED. AID PROJECT		
		DATE - 10-2-08	REVISED -									