


DATE	
BY	
SURVEY	
NO. CHECKED	
TEMPLATE	
AREAS	
CHECKED	
NO.	

DATE	
BY	
SURVEY	
NO. CHECKED	
TEMPLATE	
AREAS	
CHECKED	
NO.	

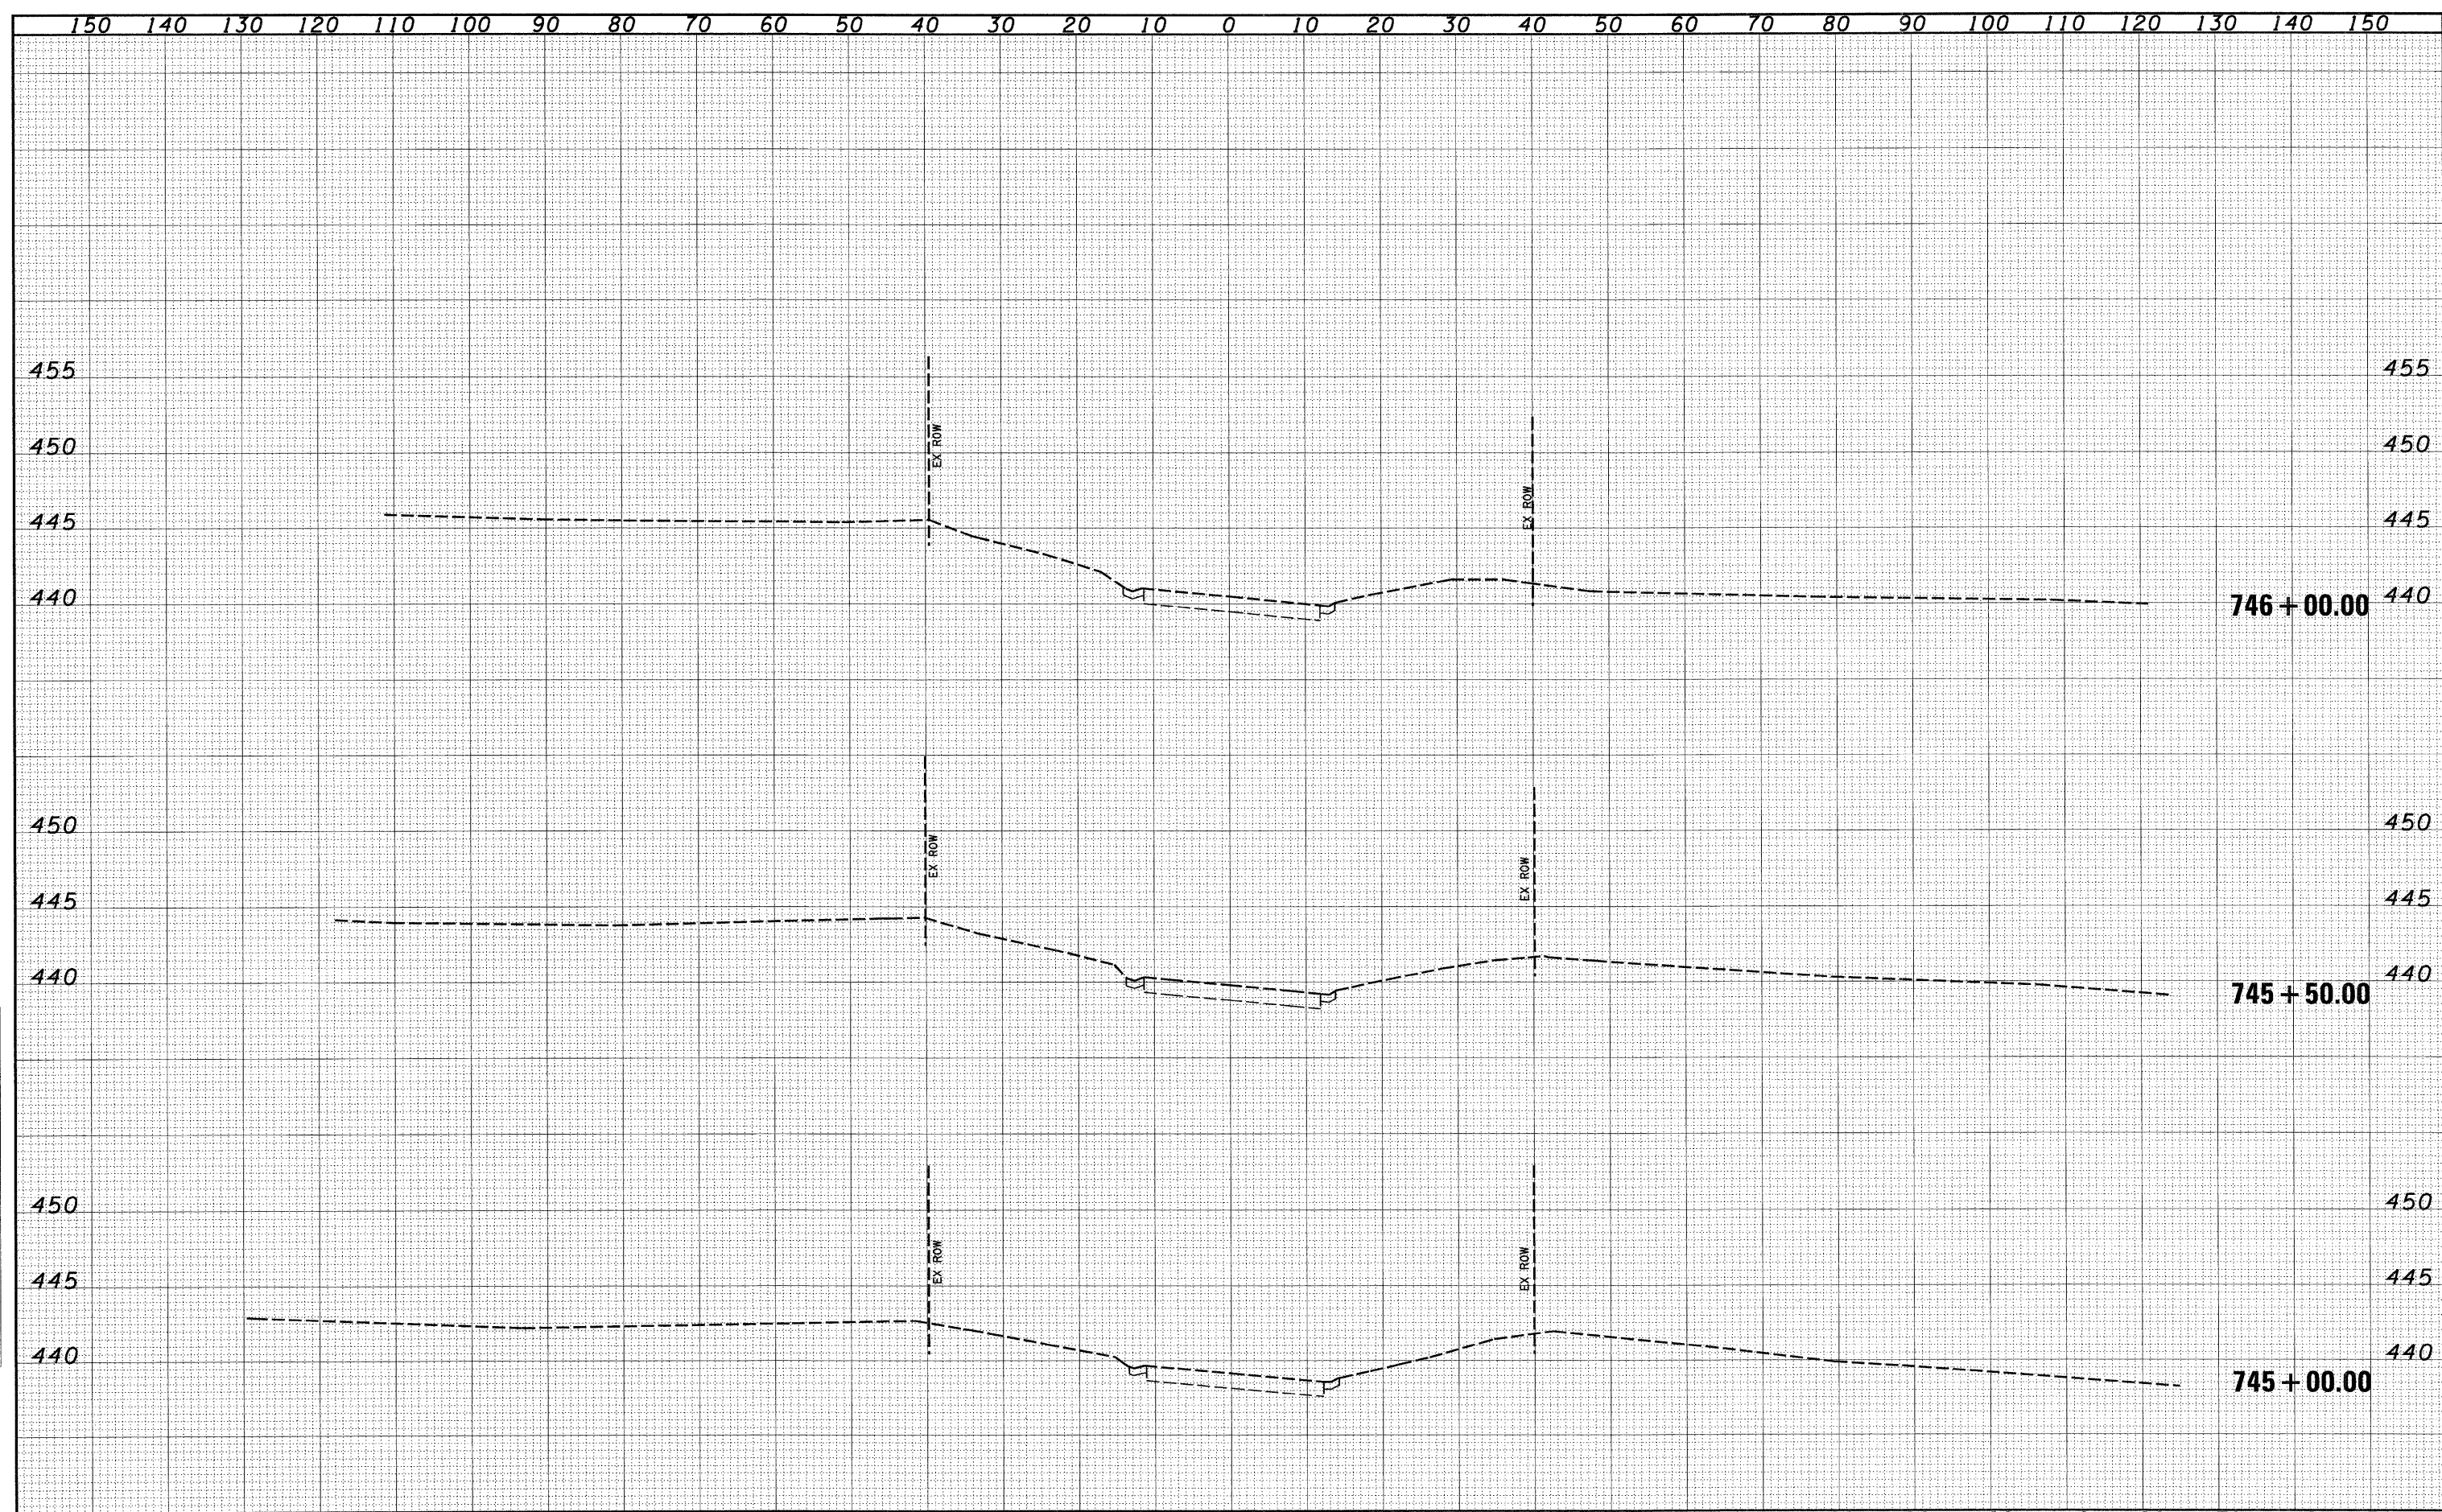

FILE NAME =	USER NAME = poul	DESIGNED - JLS	REVISED -	<b>STATE OF ILLINOIS</b> <b>DEPARTMENT OF TRANSPORTATION</b>	<b>CROSS SECTIONS - FAP ROUTE 332 (ILLINOIS ROUTE 1)</b>			F.A.P. RTE. 332	SECTION 103B-1	COUNTY WABASH	TOTAL SHEETS 90	SHEET NO. 63
S:\Projects\407-0008 080 Dist 7 Various\WG IL lower NS RR\dgn\sssh1_troutek.dgn	PLOT SCALE = 20.0000' / 1"	DRAWN - MAB	REVISED -		SCALE: 1"=10'	SHEET NO. 1 OF 26 SHEETS	STA. 745+00.00 TO STA. 746+00.00	FED. ROAD DIST. NO.	ILLINOIS FED. AID PROJECT	CONTRACT NO. 94754		
PLOT DATE = 4/28/2009	DATE - 6-20-08	CHECKED - BRM	REVISED -									
		DATE - 6-20-08	REVISED -									