


DATE	
BY	
SUPERVISED	
NOTE BOOK	
NO.	
AREAS CHECKED	

DATE	
BY	
SUPERVISED	
NOTE BOOK	
NO.	
AREAS CHECKED	

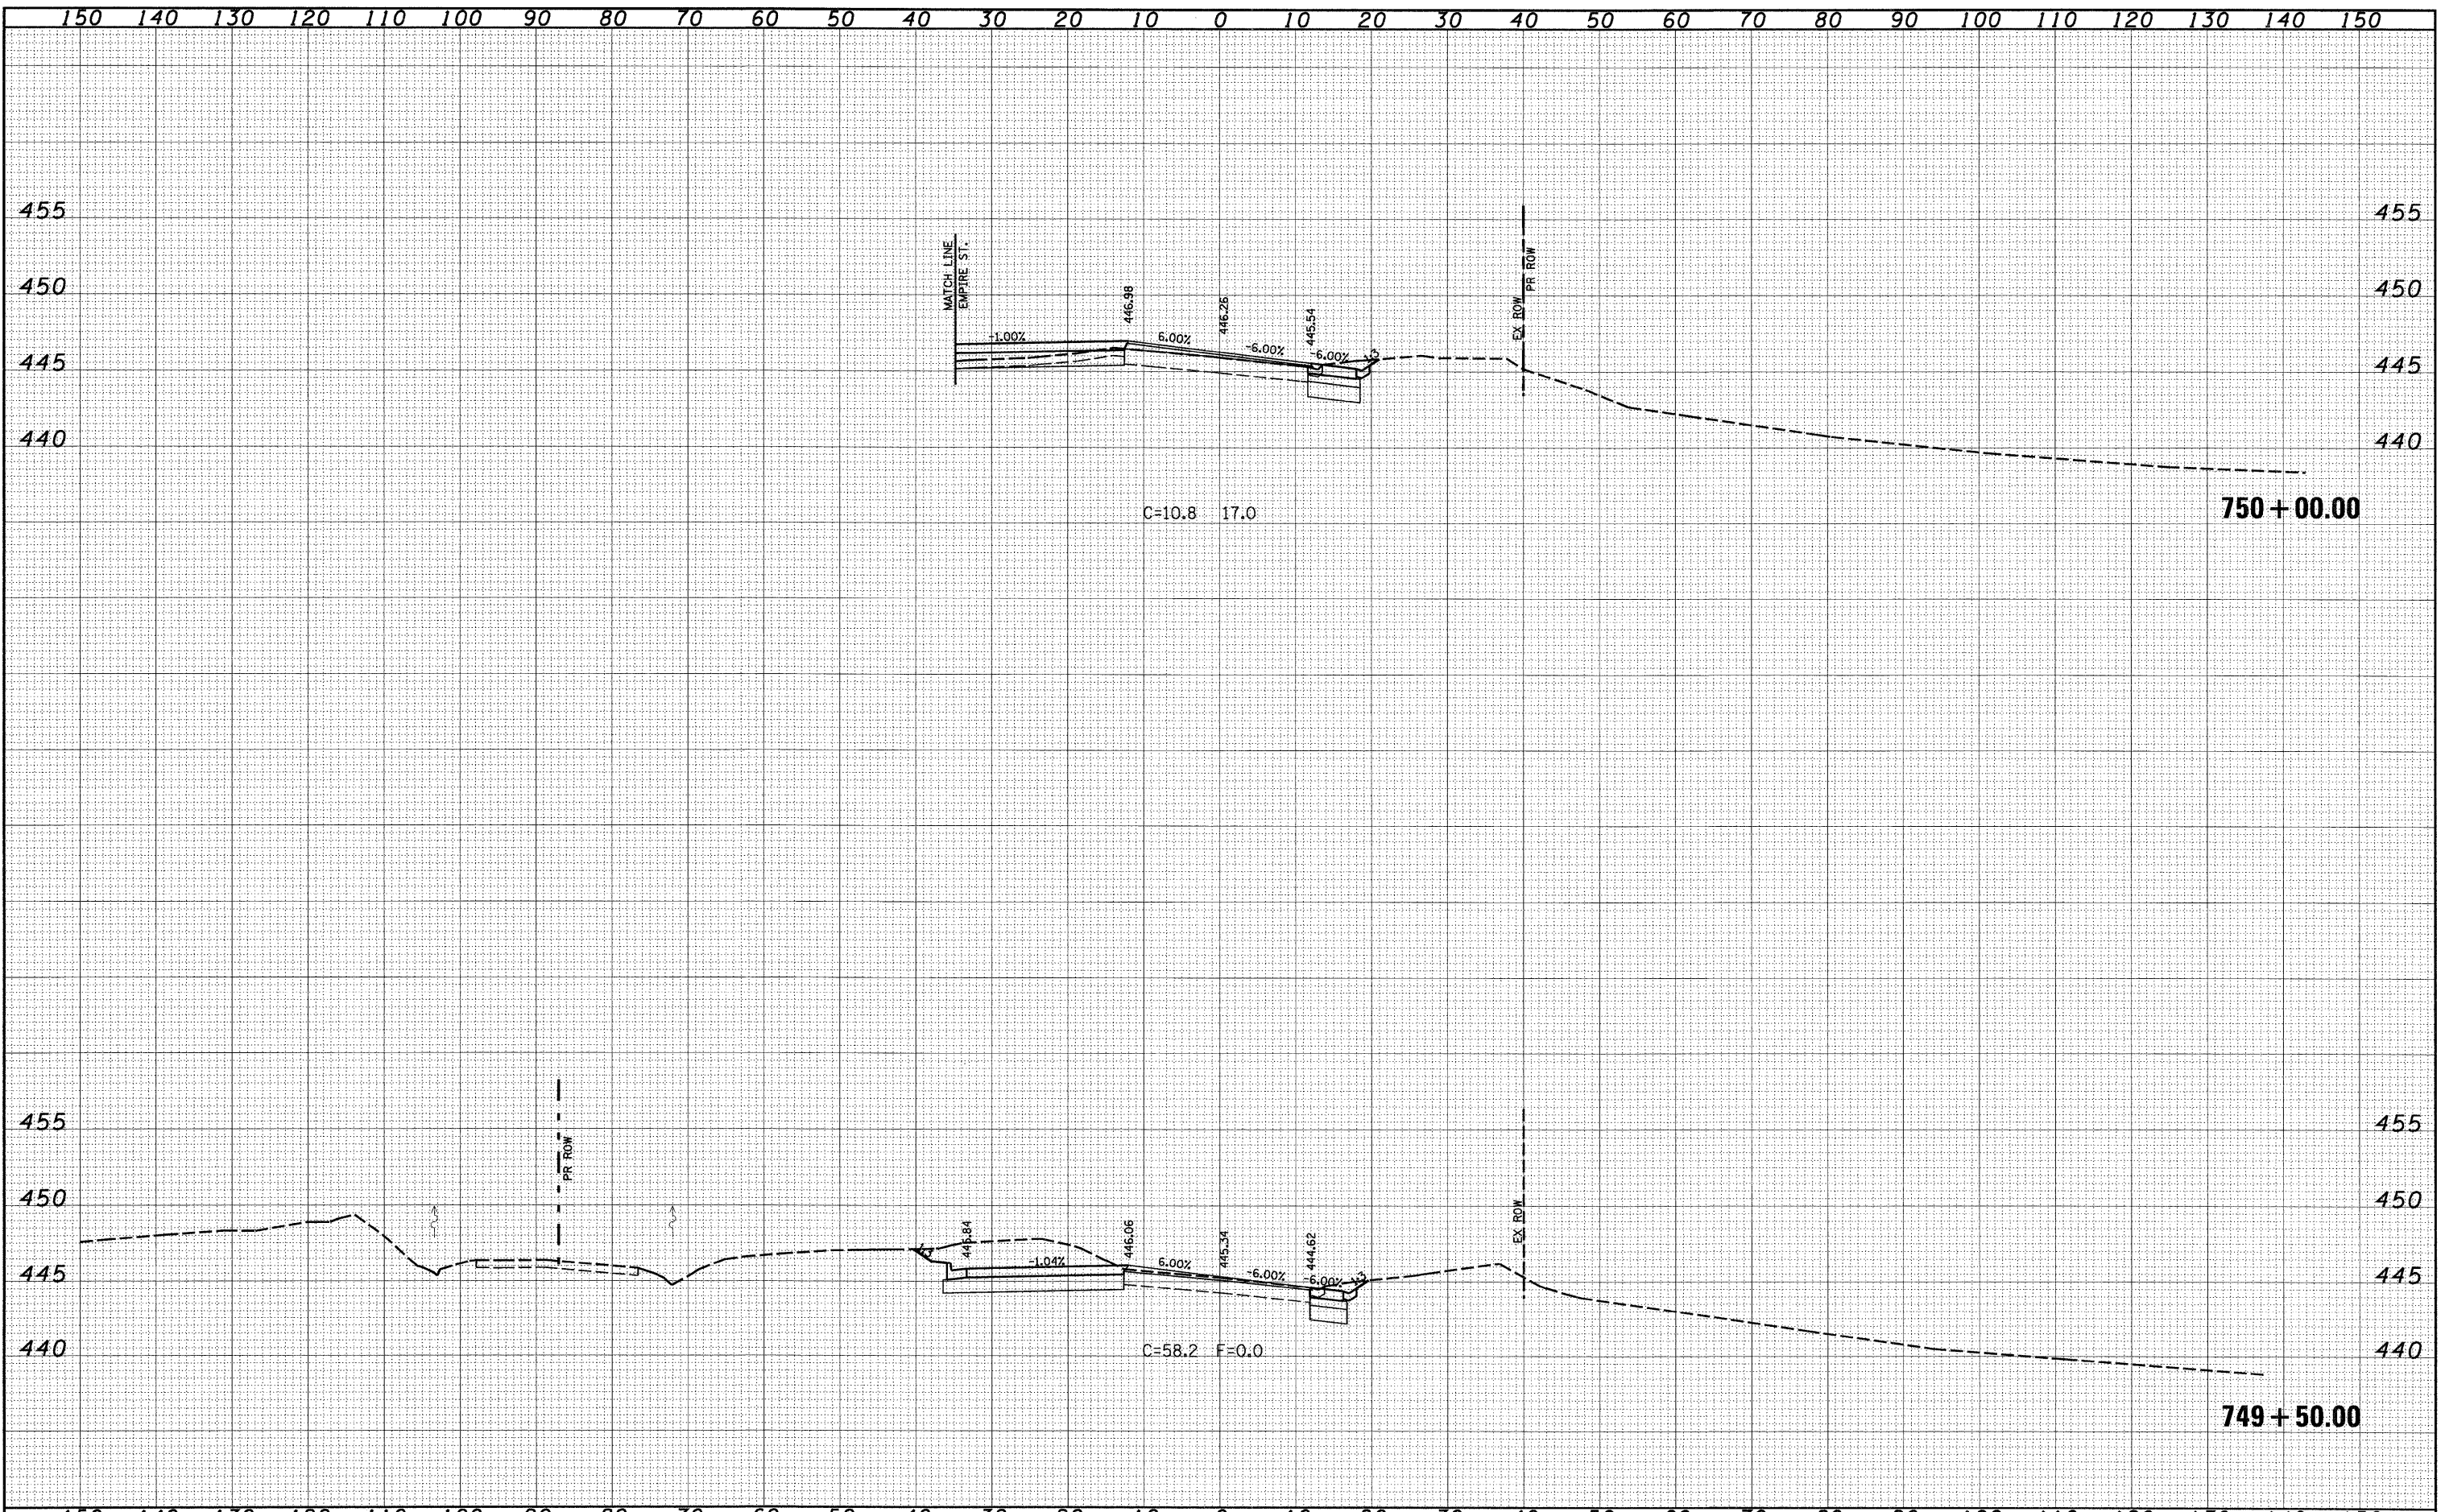

FILE NAME =	USER NAME = paul	DESIGNED - JLS	REVISED -	STATE OF ILLINOIS DEPARTMENT OF TRANSPORTATION	CROSS SECTIONS - FAP ROUTE 332 (ILLINOIS ROUTE 1)			F.A.P. RTE.	SECTION	COUNTY	TOTAL SHEETS	SHEET NO.
S:\Projects\407-0008 ORD 01st 7 Var\out\10 IL 10ver NS RR\dgn	vasht_routel.dgn	DRAWN - MAB	REVISED -		332	103B-1	WABASH	90	66			
PLOT SCALE = 20.0000 / IN.		CHECKED - BRM	REVISED -		SCALE: 1"=10' SHEET NO. 4 OF 26 SHEETS STA. 749+50.00 TO STA. 750+00.00			FED. ROAD DIST. NO. ILLINOIS FED. AID PROJECT				
PLOT DATE = 4/28/2009		DATE - 6-20-08	REVISED -		CONTRACT NO. 94754							