


150 140 130 120 110 100 90 80 70 60 50 40 30 20 10 0 10 20 30 40 50 60 70 80 90 100 110 120 130 140 150

FINAL SURVEY	DATE
SURVEYED	BY
NOTE BOOK	
NO.	
SURVEYED	DATE
NOTE BOOK	BY
NO.	
SURVEYED	DATE
NOTE BOOK	BY
NO.	

ORIGINAL SURVEY	DATE
SURVEYED	BY
NOTE BOOK	
NO.	
SURVEYED	DATE
NOTE BOOK	BY
NO.	

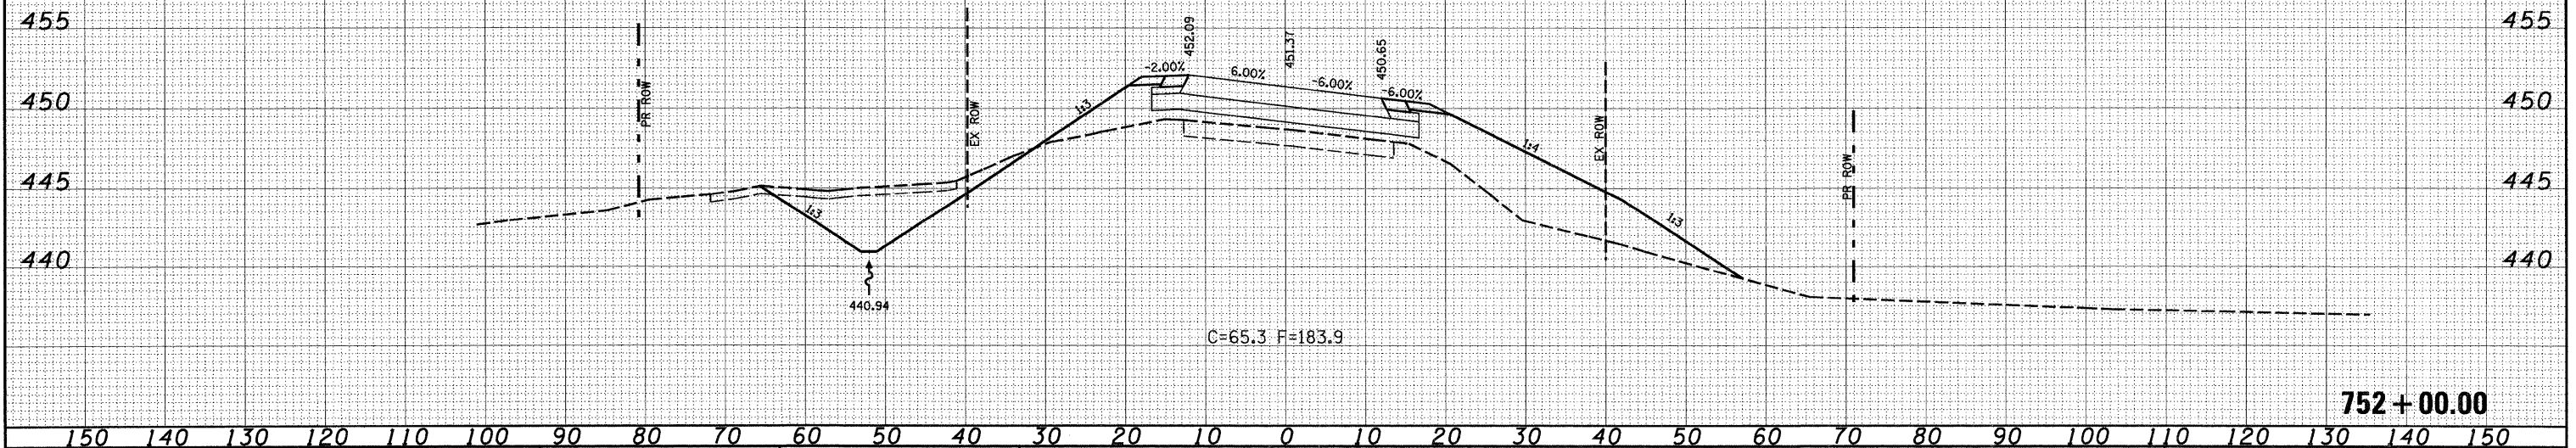

FILE NAME =
 USER NAME = paul
 DESIGNED - JLS
 DRAWN - MAB
 CHECKED - BRM
 DATE - 6-20-08

REVISIONS
 REVISIONS
 REVISIONS
 REVISIONS

DESIGNED - JLS
 DRAWN - MAB
 CHECKED - BRM
 DATE - 6-20-08

REVISIONS
 REVISIONS
 REVISIONS
 REVISIONS

STATE OF ILLINOIS
 DEPARTMENT OF TRANSPORTATION

CROSS SECTIONS - FAP ROUTE 332 (ILLINOIS ROUTE 1)
 SCALE: 1"=10'
 SHEET NO. 6 OF 26 SHEETS
 STA. 752+00.00 TO STA. 752+00.00

F.A. RTE.	SECTION	COUNTY	TOTAL SHEETS	SHEET NO.
332	103B-1	WABASH	90	68
CONTRACT NO.				
FED. ROAD DIST. NO. ILLINOIS FED. AID PROJECT				

752+00.00