


DATE	
BY	
FINAL SURVEY	
PLOTTED	
TEMPLATE	
NOTE BOOK	
NO.	
AREAS CHECKED	

DATE	
BY	
ORIGINAL SURVEY	
PLOTTED	
TEMPLATE	
NOTE BOOK	
NO.	
AREAS CHECKED	

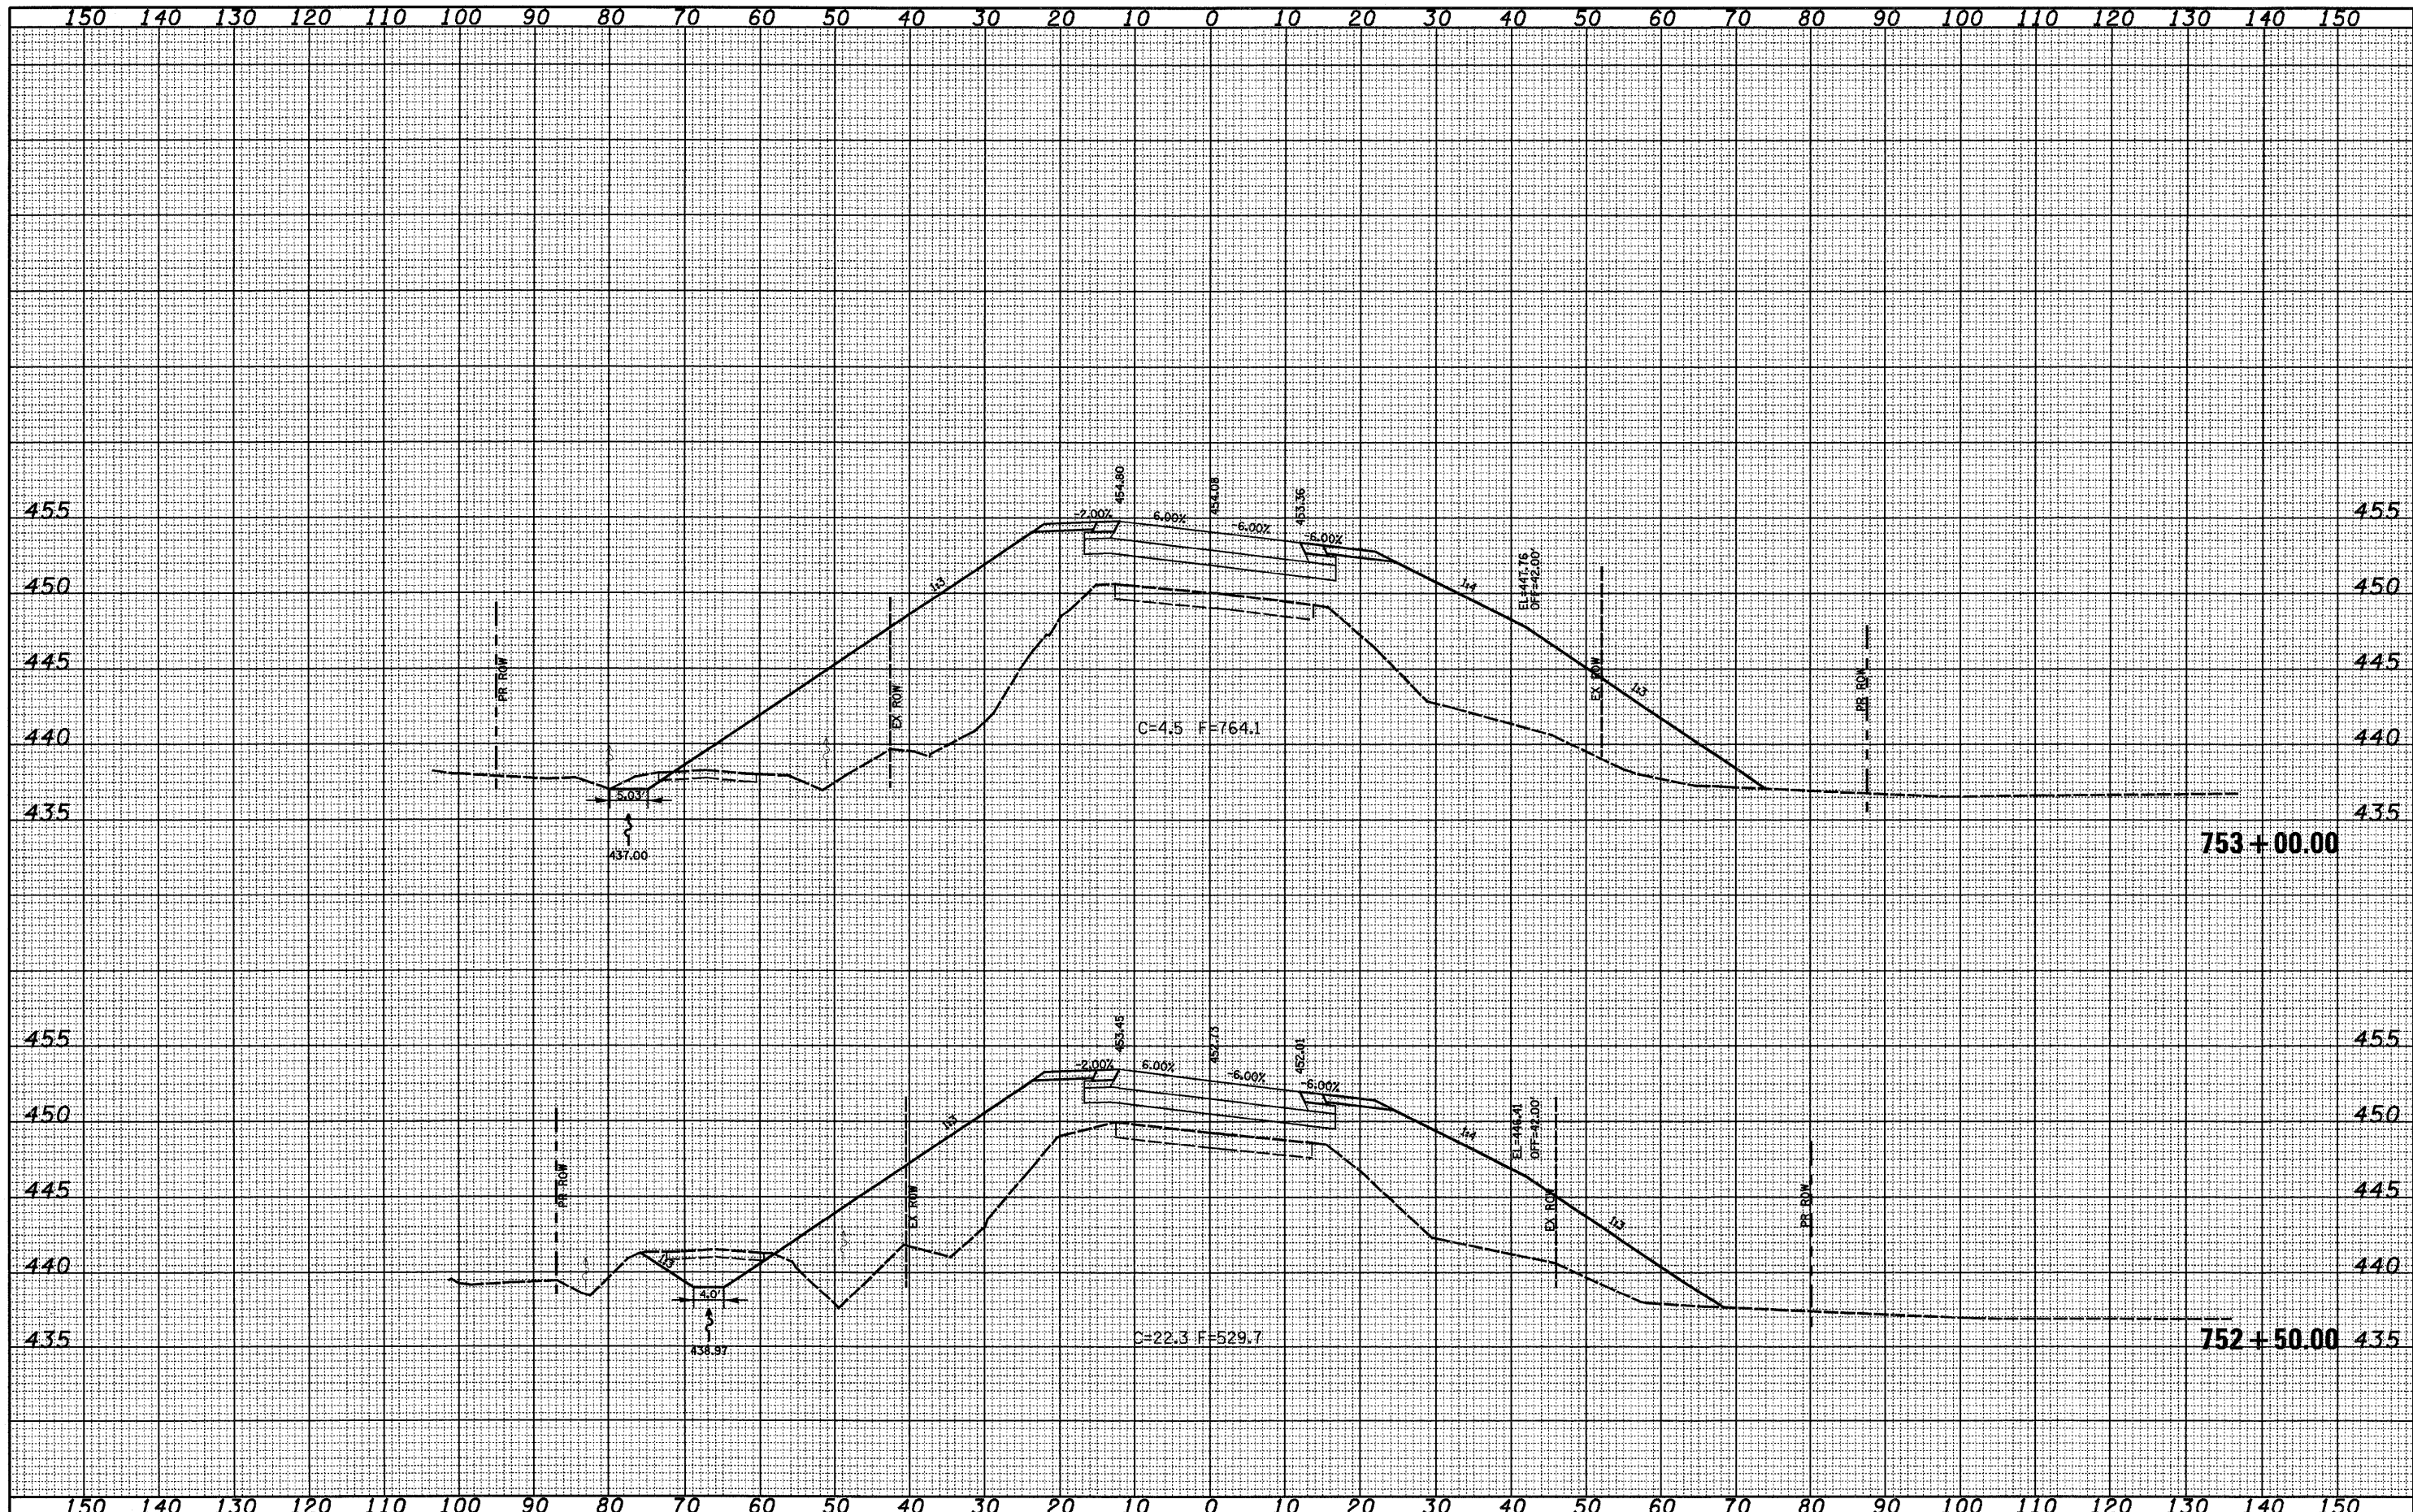

FILE NAME = S:\Projects\401-008 08D Dist 7 Various\10 IL Lower NS BR\dwg\sheet_routal.dgn
 USER NAME = silvia

DESIGNED - JLS
 DRAWN - MAB
 CHECKED - BRM
 DATE - 6-20-08

REVISED -
 REVISED -
 REVISED -
 REVISED -

STATE OF ILLINOIS
 DEPARTMENT OF TRANSPORTATION

CROSS SECTIONS - FAP ROUTE 332 (ILLINOIS ROUTE 1)

SCALE: 1"=10' SHEET NO. 7 OF 26 SHEETS STA. 752+50.00 TO STA. 753+00.00

F.A. RTE.	SECTION	COUNTY	TOTAL SHEETS	SHEET NO.
332	103B-1	WABASH	90	69
CONTRACT NO.				
FED. ROAD DIST. NO. ILLINOIS FED. AID PROJECT				