


FINAL SURVEY BY DATE  
 SURVEYED \_\_\_\_\_  
 NOTE BOOK \_\_\_\_\_  
 TEMPLATE \_\_\_\_\_  
 AREAS \_\_\_\_\_  
 AREAS CHECKED \_\_\_\_\_

ORIGINAL SURVEY BY DATE  
 SURVEYED \_\_\_\_\_  
 NOTE BOOK \_\_\_\_\_  
 TEMPLATE \_\_\_\_\_  
 AREAS \_\_\_\_\_  
 AREAS CHECKED \_\_\_\_\_

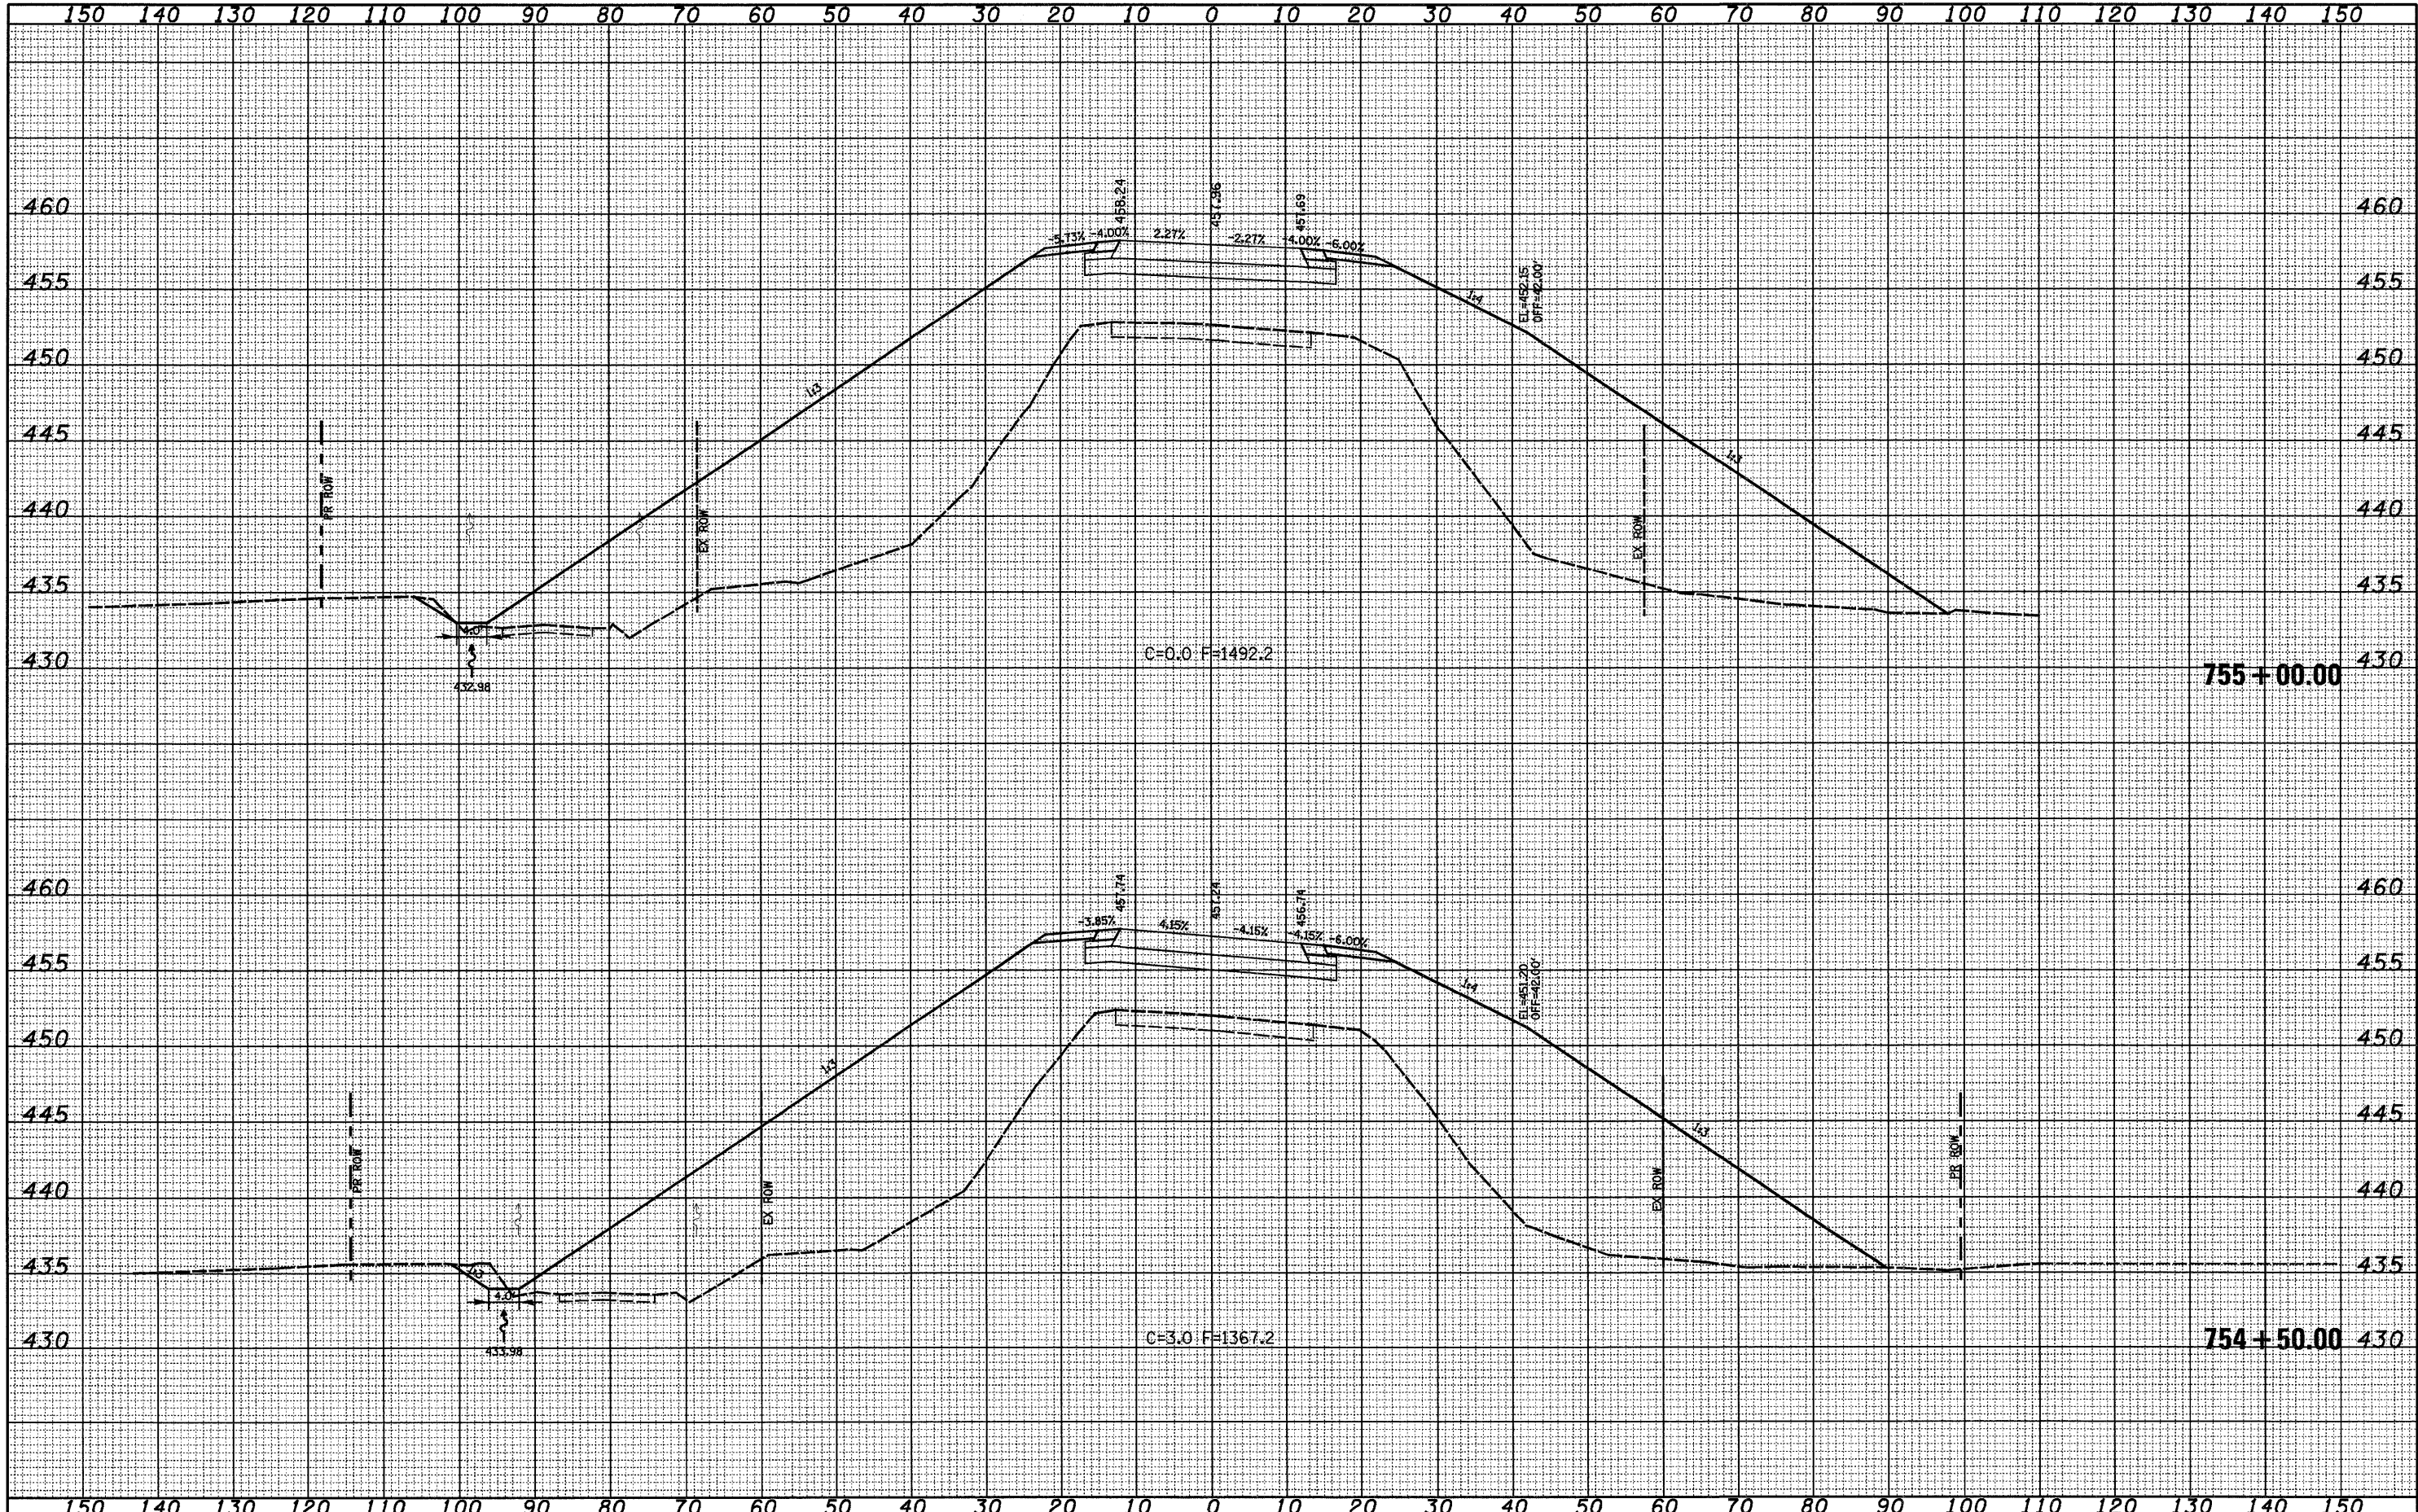

FILE NAME = S:\Projects\407-0008\_080 Dkt 7 Various\NO 1L Lower NS RRV\g...  
 USER NAME = silvia  
 DESIGNED - JLS  
 DRAWN - MAB  
 CHECKED - BRM  
 DATE - 6-20-08

REVISIONS  
 REVISED -  
 REVISED -  
 REVISED -  
 REVISED -

DESIGNED - JLS  
 DRAWN - MAB  
 CHECKED - BRM  
 DATE - 6-20-08

STATE OF ILLINOIS  
 DEPARTMENT OF TRANSPORTATION

CROSS SECTIONS - FAP ROUTE 332 (ILLINOIS ROUTE 1)  
 SCALE: 1"=10'  
 SHEET NO. 9 OF 26 SHEETS  
 STA. 754+50.00 TO STA. 755+00.00

F.A.P. RTE. 332	SECTION 103B-1	COUNTY WABASH	TOTAL SHEETS 90	SHEET NO. 71
CONTRACT NO. 94754				
FED. ROAD DIST. NO. ILLINOIS FED. AID PROJECT				