
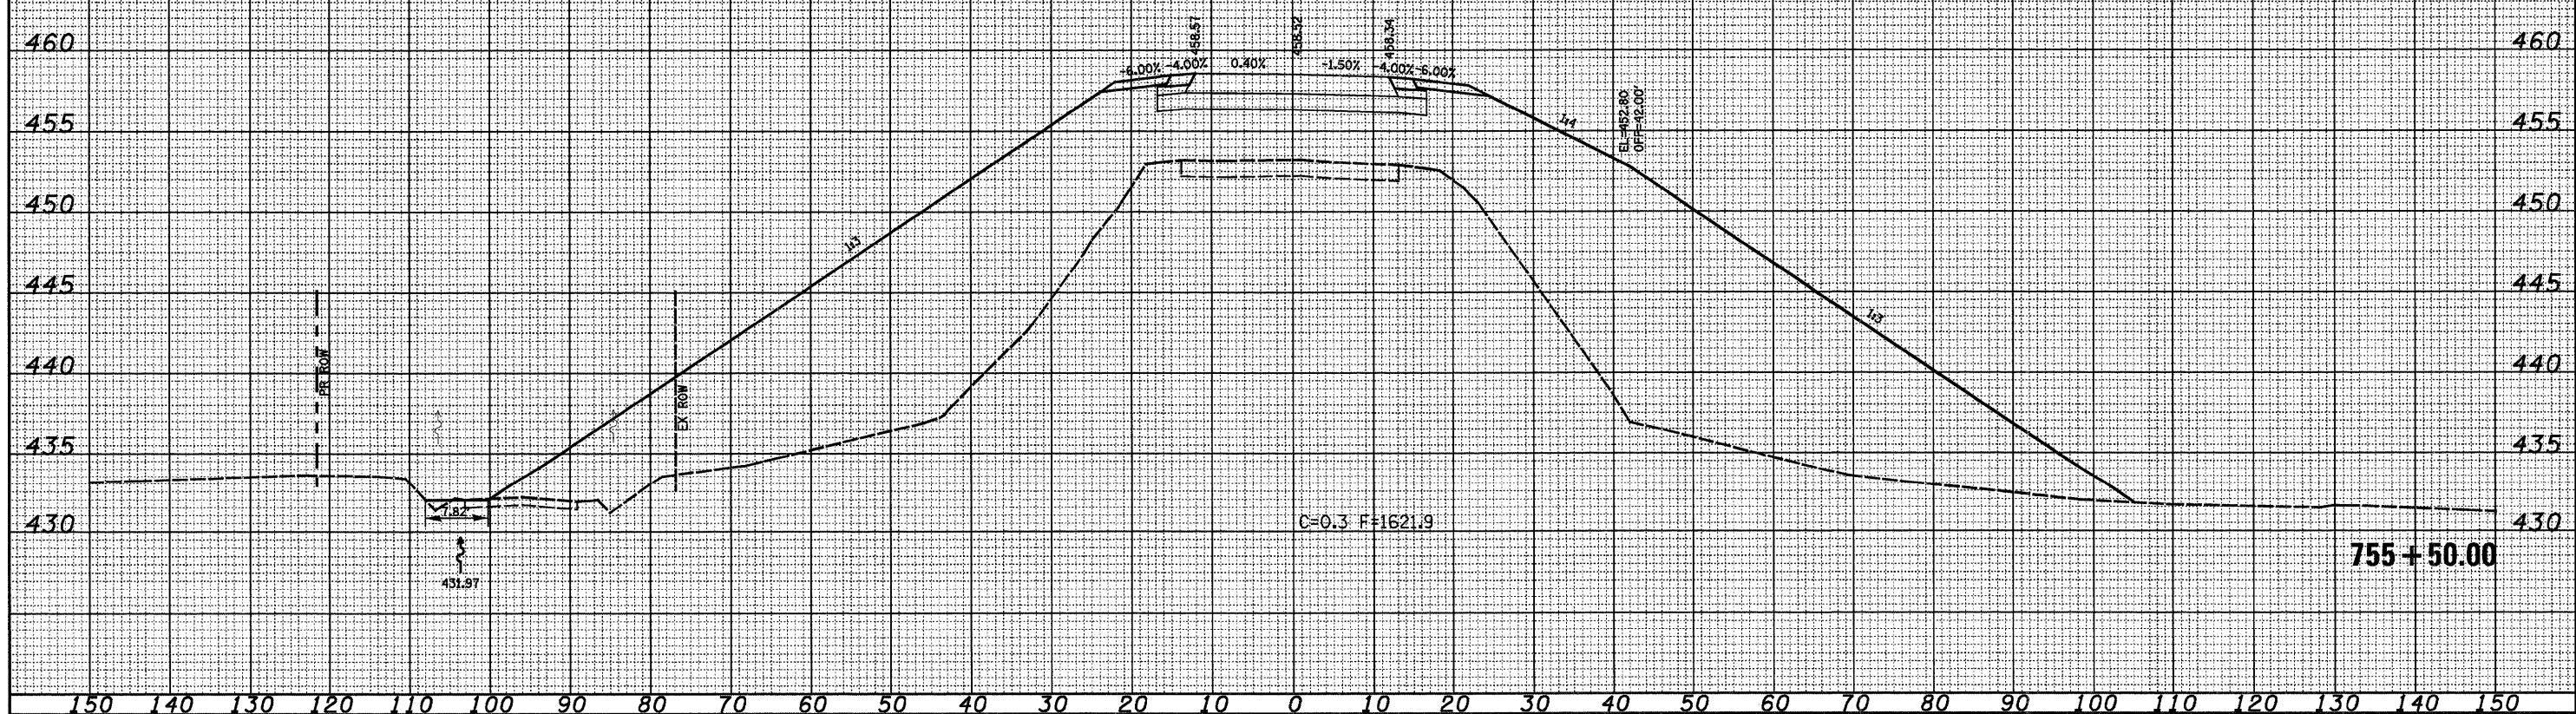


DATE: \_\_\_\_\_ BY: \_\_\_\_\_  
 SURVEYED \_\_\_\_\_  
 ORIGINAL SURVEY \_\_\_\_\_  
 NOTE BOOK \_\_\_\_\_  
 TEMPLATE \_\_\_\_\_  
 AREAS \_\_\_\_\_  
 CHECKED \_\_\_\_\_

DATE: \_\_\_\_\_ BY: \_\_\_\_\_  
 SURVEYED \_\_\_\_\_  
 ORIGINAL SURVEY \_\_\_\_\_  
 NOTE BOOK \_\_\_\_\_  
 TEMPLATE \_\_\_\_\_  
 AREAS \_\_\_\_\_  
 CHECKED \_\_\_\_\_

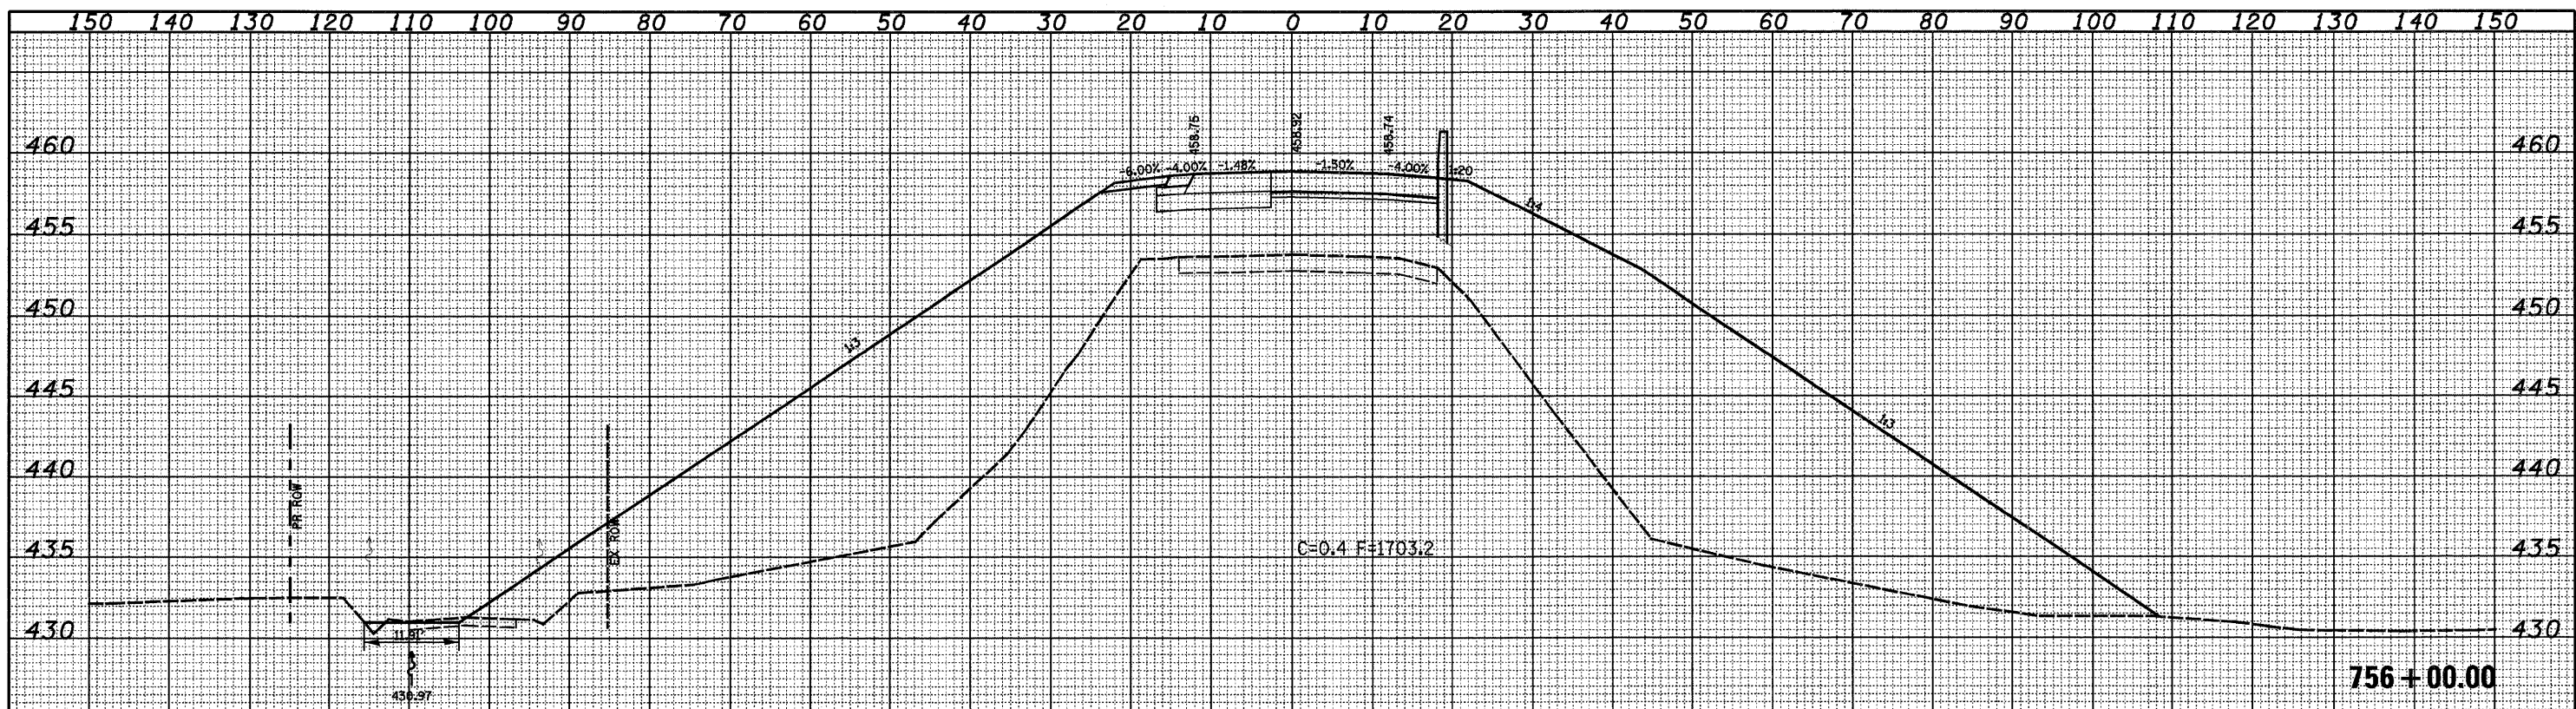

FILE NAME =	USER NAME = silvia	DESIGNED - JLS	REVISED -	<b>STATE OF ILLINOIS</b> <b>DEPARTMENT OF TRANSPORTATION</b>	<b>CROSS SECTIONS - FAP ROUTE 332 (ILLINOIS ROUTE 1)</b>	F.A.P. RTE.	SECTION	COUNTY	TOTAL SHEETS	SHEET NO.	
S:\Projects\407-0008 DBD Dist 7 Various\WG IL 1 over NS RR\dgn	essht_1\route1.dgn	DRAWN - MAB	REVISED -			332	103B-1	WABASH	90	72	
PLOT SCALE = 20.0000' / 1" IN.		CHECKED - BRM	REVISED -			CONTRACT NO. 94754					
PLOT DATE = 10/20/2009		DATE - 6-20-08	REVISED -			SCALE: 1"=10'		SHEET NO. 10 OF 26 SHEETS		STA. 755+50.00 TO STA. 756+00.00	