


DATE	
BY	
SURVEYED	
TEMP. AT	
AREAS CHECKED	
NO.	
FINAL SURVEY	
NOTE BOOK	
AREAS CHECKED	
NO.	

DATE	
BY	
SURVEYED	
TEMP. AT	
AREAS CHECKED	
NO.	
ORIGINAL SURVEY	
NOTE BOOK	
AREAS CHECKED	
NO.	

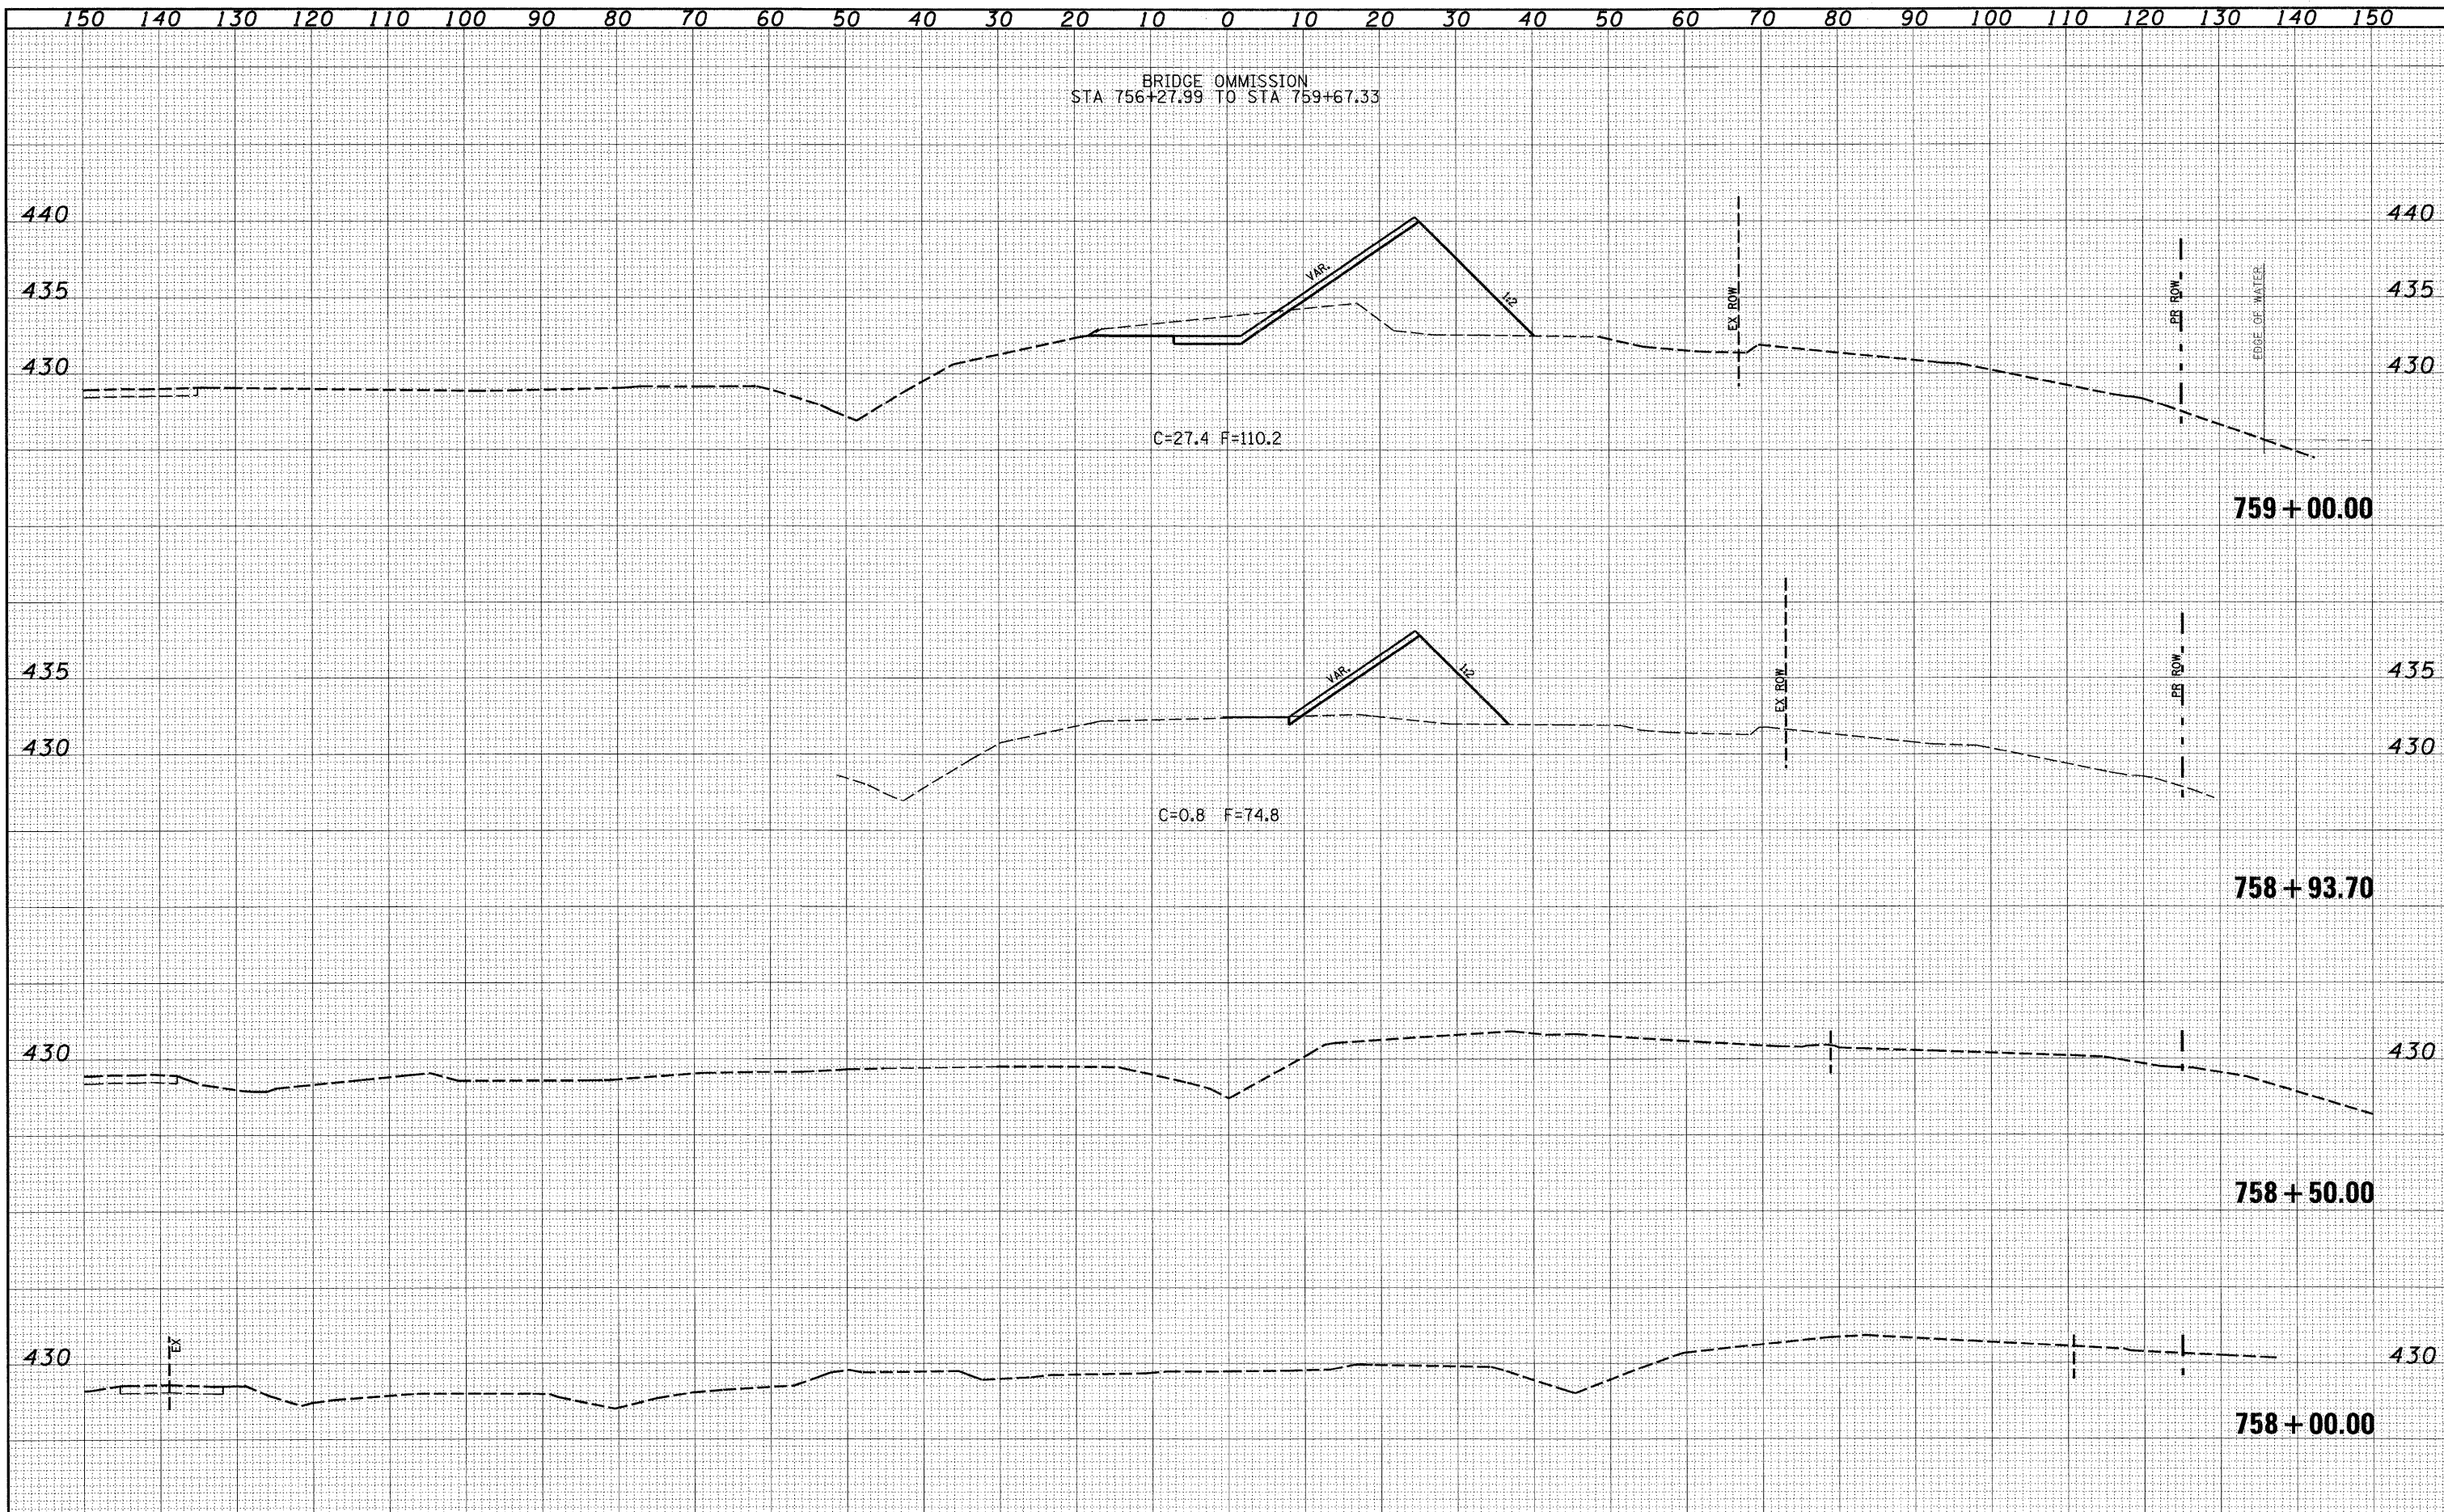

FILE NAME =	USER NAME = paul	DESIGNED - JLS	REVISED -	STATE OF ILLINOIS DEPARTMENT OF TRANSPORTATION	CROSS SECTIONS - FAP ROUTE 332 (ILLINOIS ROUTE 1)			F.A.P. RTE.	SECTION	COUNTY	TOTAL SHEETS	SHEET NO.
S:\Projects\407-0008 08D Dist 7 Various\W0 Ill. Iover NS RR\ogp\asht_r\route1.dgn	PLOT SCALE = 20.0000' / IN.	DRAWN - MAB	REVISED -					332	103B-1	WABASH	90	75
PLOT DATE = 4/28/2009	DATE - 6-20-08	CHECKED - BRM	REVISED -					CONTRACT NO. 94754				
								SCALE: 1"=10'	SHEET NO. 13 OF 26 SHEETS	STA. 758+00.00 TO STA. 759+00.00	FED. ROAD DIST. NO.	ILLINOIS FED. AID PROJECT