


BRIDGE OMISSION
 STA 756+27.99 TO STA 759+67.33

DATE	
BY	
FINAL SURVEY	SURVEYED
NOTE BOOK	PLOTTED
NO.	TEMPLATE
	AREAS CHECKED

DATE	
BY	
ORIGINAL SURVEY	SURVEYED
NOTE BOOK	PLOTTED
NO.	TEMPLATE
	AREAS CHECKED

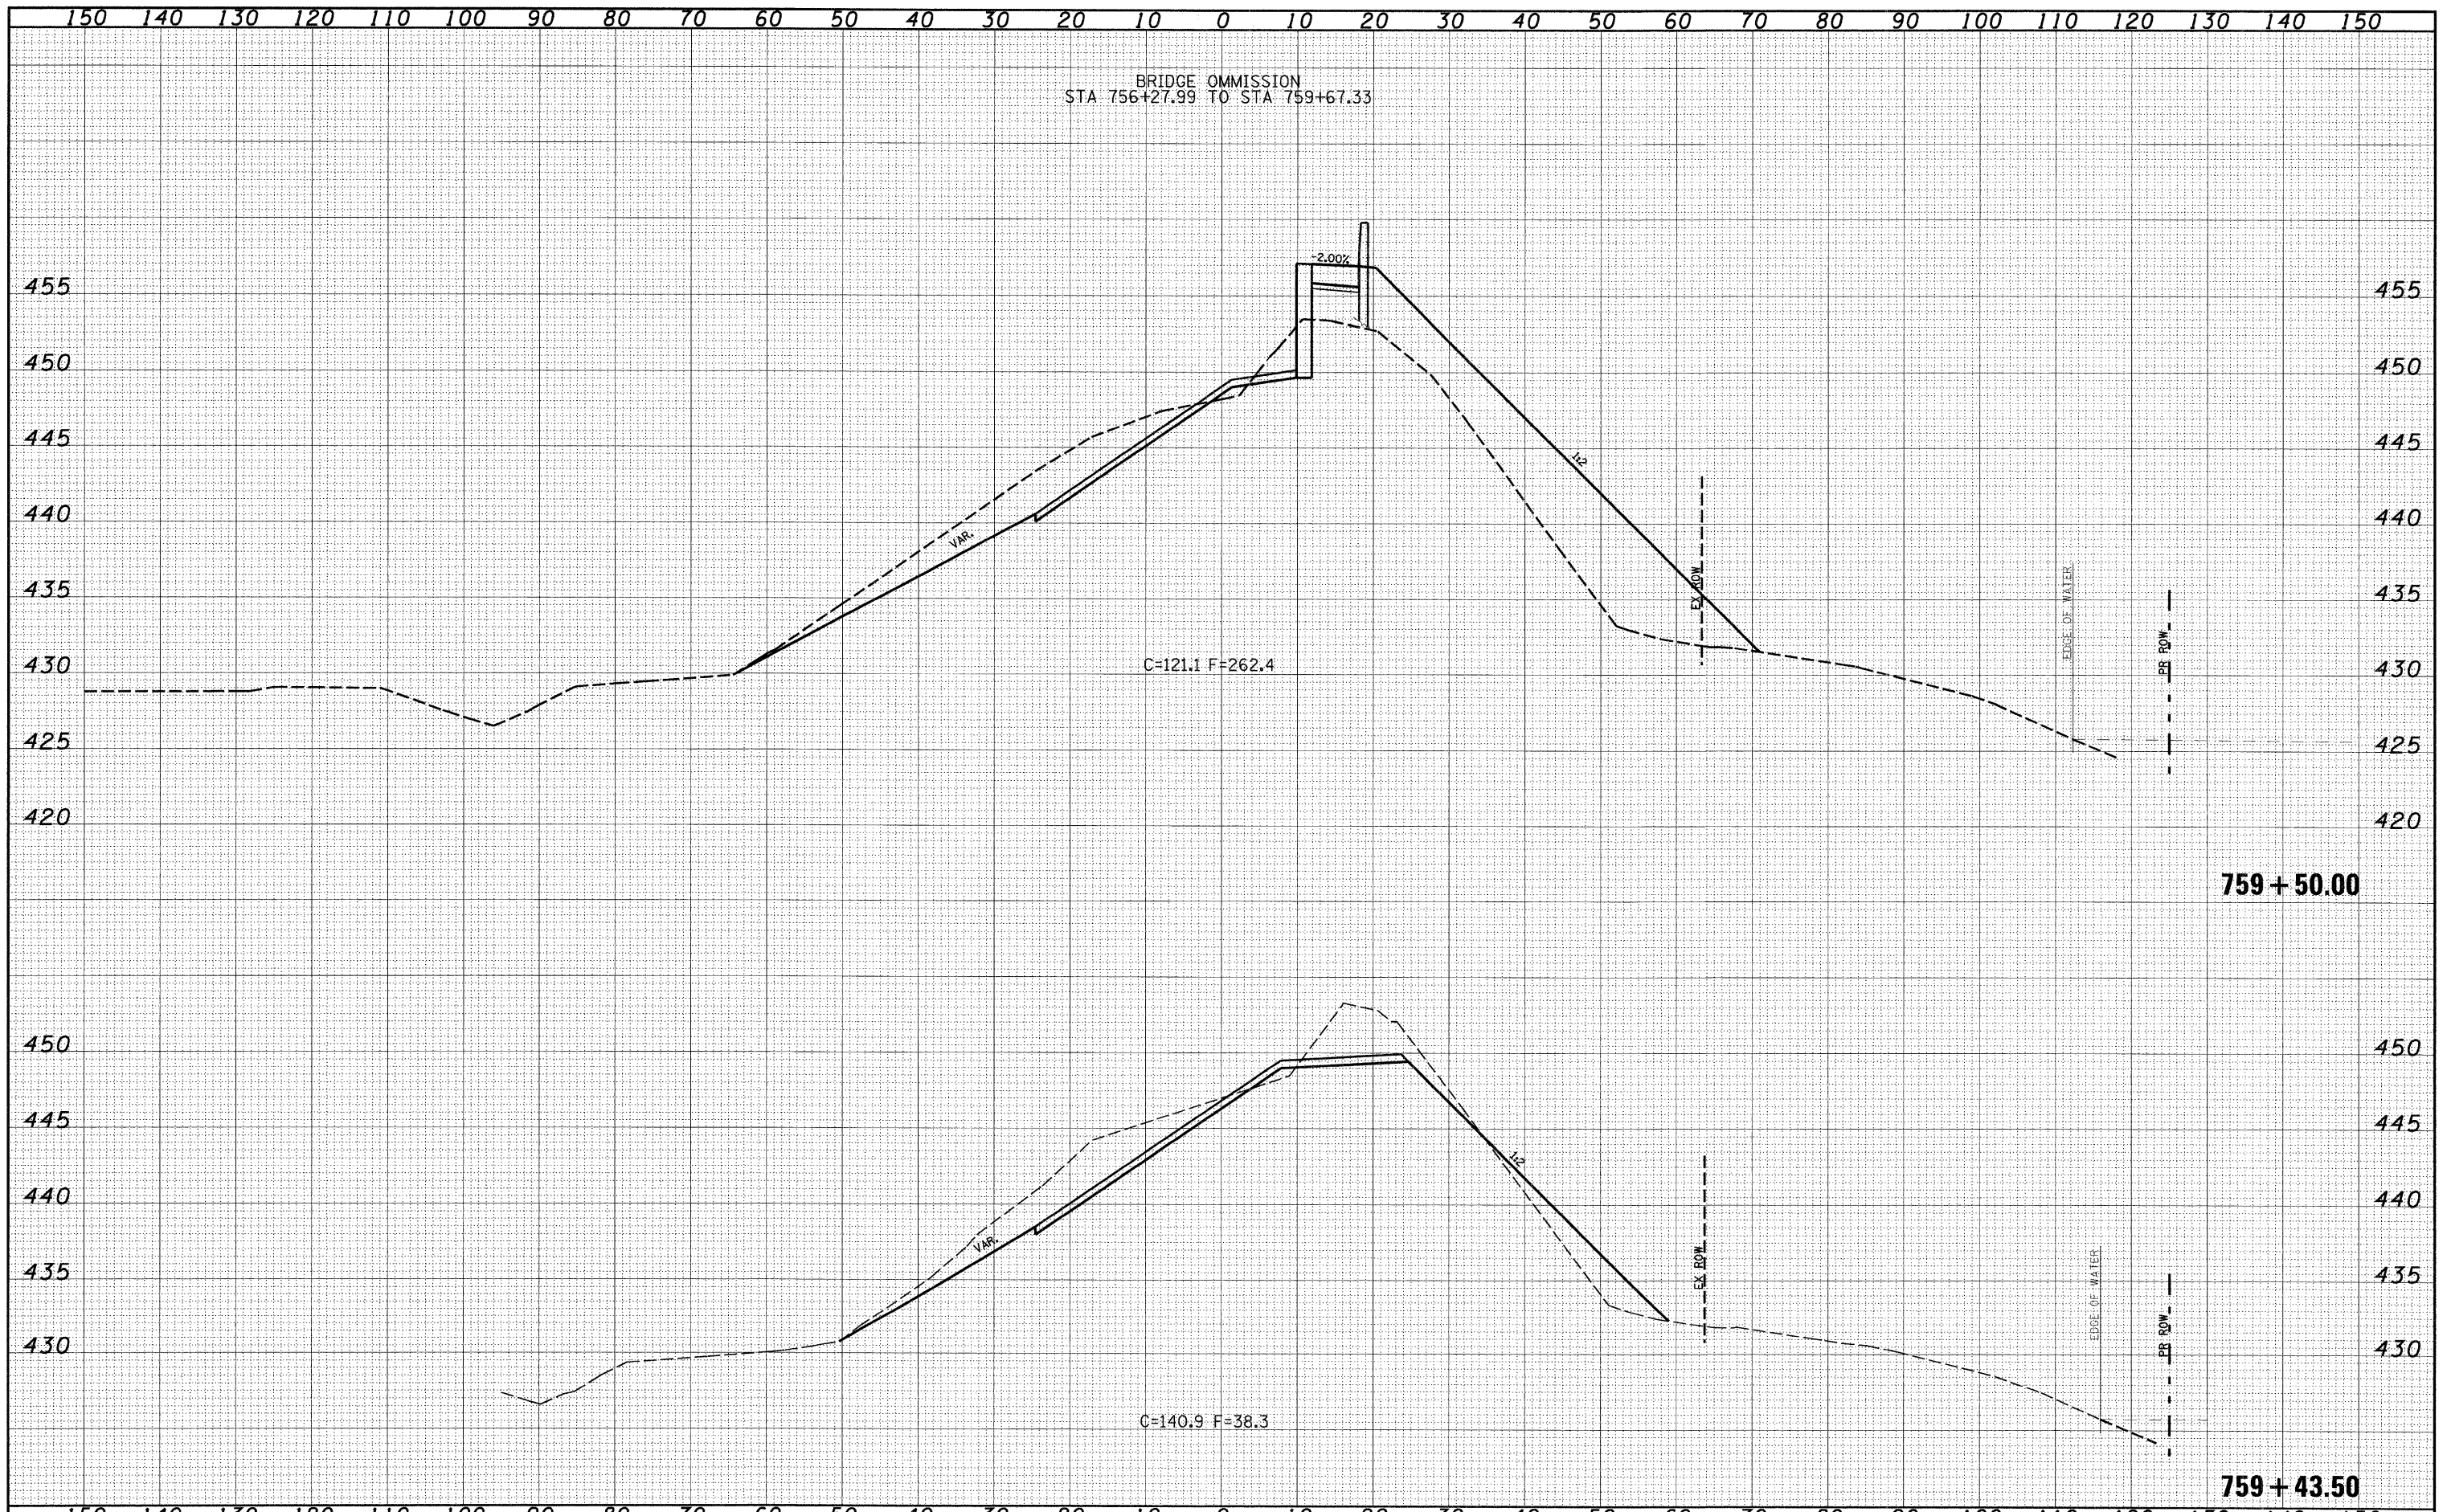

FILE NAME	USER NAME = paul	DESIGNED - JLS	REVISED -	STATE OF ILLINOIS DEPARTMENT OF TRANSPORTATION	CROSS SECTIONS - FAP ROUTE 332 (ILLINOIS ROUTE 1)			F.A.P. RTE.	SECTION	COUNTY	TOTAL SHEETS	SHEET NO.
S:\Projects\407-0008 O&D Dist 7 Various\W0 IL tower NS RR\dgn	ssstf_brcoutel.dgn	DRAWN - MAB	REVISED -		332	103B-1	WABASH	90	76	CONTRACT NO. 94754		
		CHECKED - BRM	REVISED -		SCALE: 1"=10'	SHEET NO. 14 OF 26 SHEETS	STA. 759+43.50 TO STA. 759+50.00	FED. ROAD DIST. NO. ILLINOIS FED. AID PROJECT				
		DATE - 6-20-08	REVISED -									