


DATE \_\_\_\_\_  
 BY \_\_\_\_\_  
 SURVEYED \_\_\_\_\_  
 PLOTTED \_\_\_\_\_  
 TEMPLATE \_\_\_\_\_  
 NOTE BOOK \_\_\_\_\_  
 AREAS CHECKED \_\_\_\_\_  
 NO. \_\_\_\_\_

DATE \_\_\_\_\_  
 BY \_\_\_\_\_  
 SURVEYED \_\_\_\_\_  
 PLOTTED \_\_\_\_\_  
 TEMPLATE \_\_\_\_\_  
 NOTE BOOK \_\_\_\_\_  
 AREAS CHECKED \_\_\_\_\_  
 NO. \_\_\_\_\_

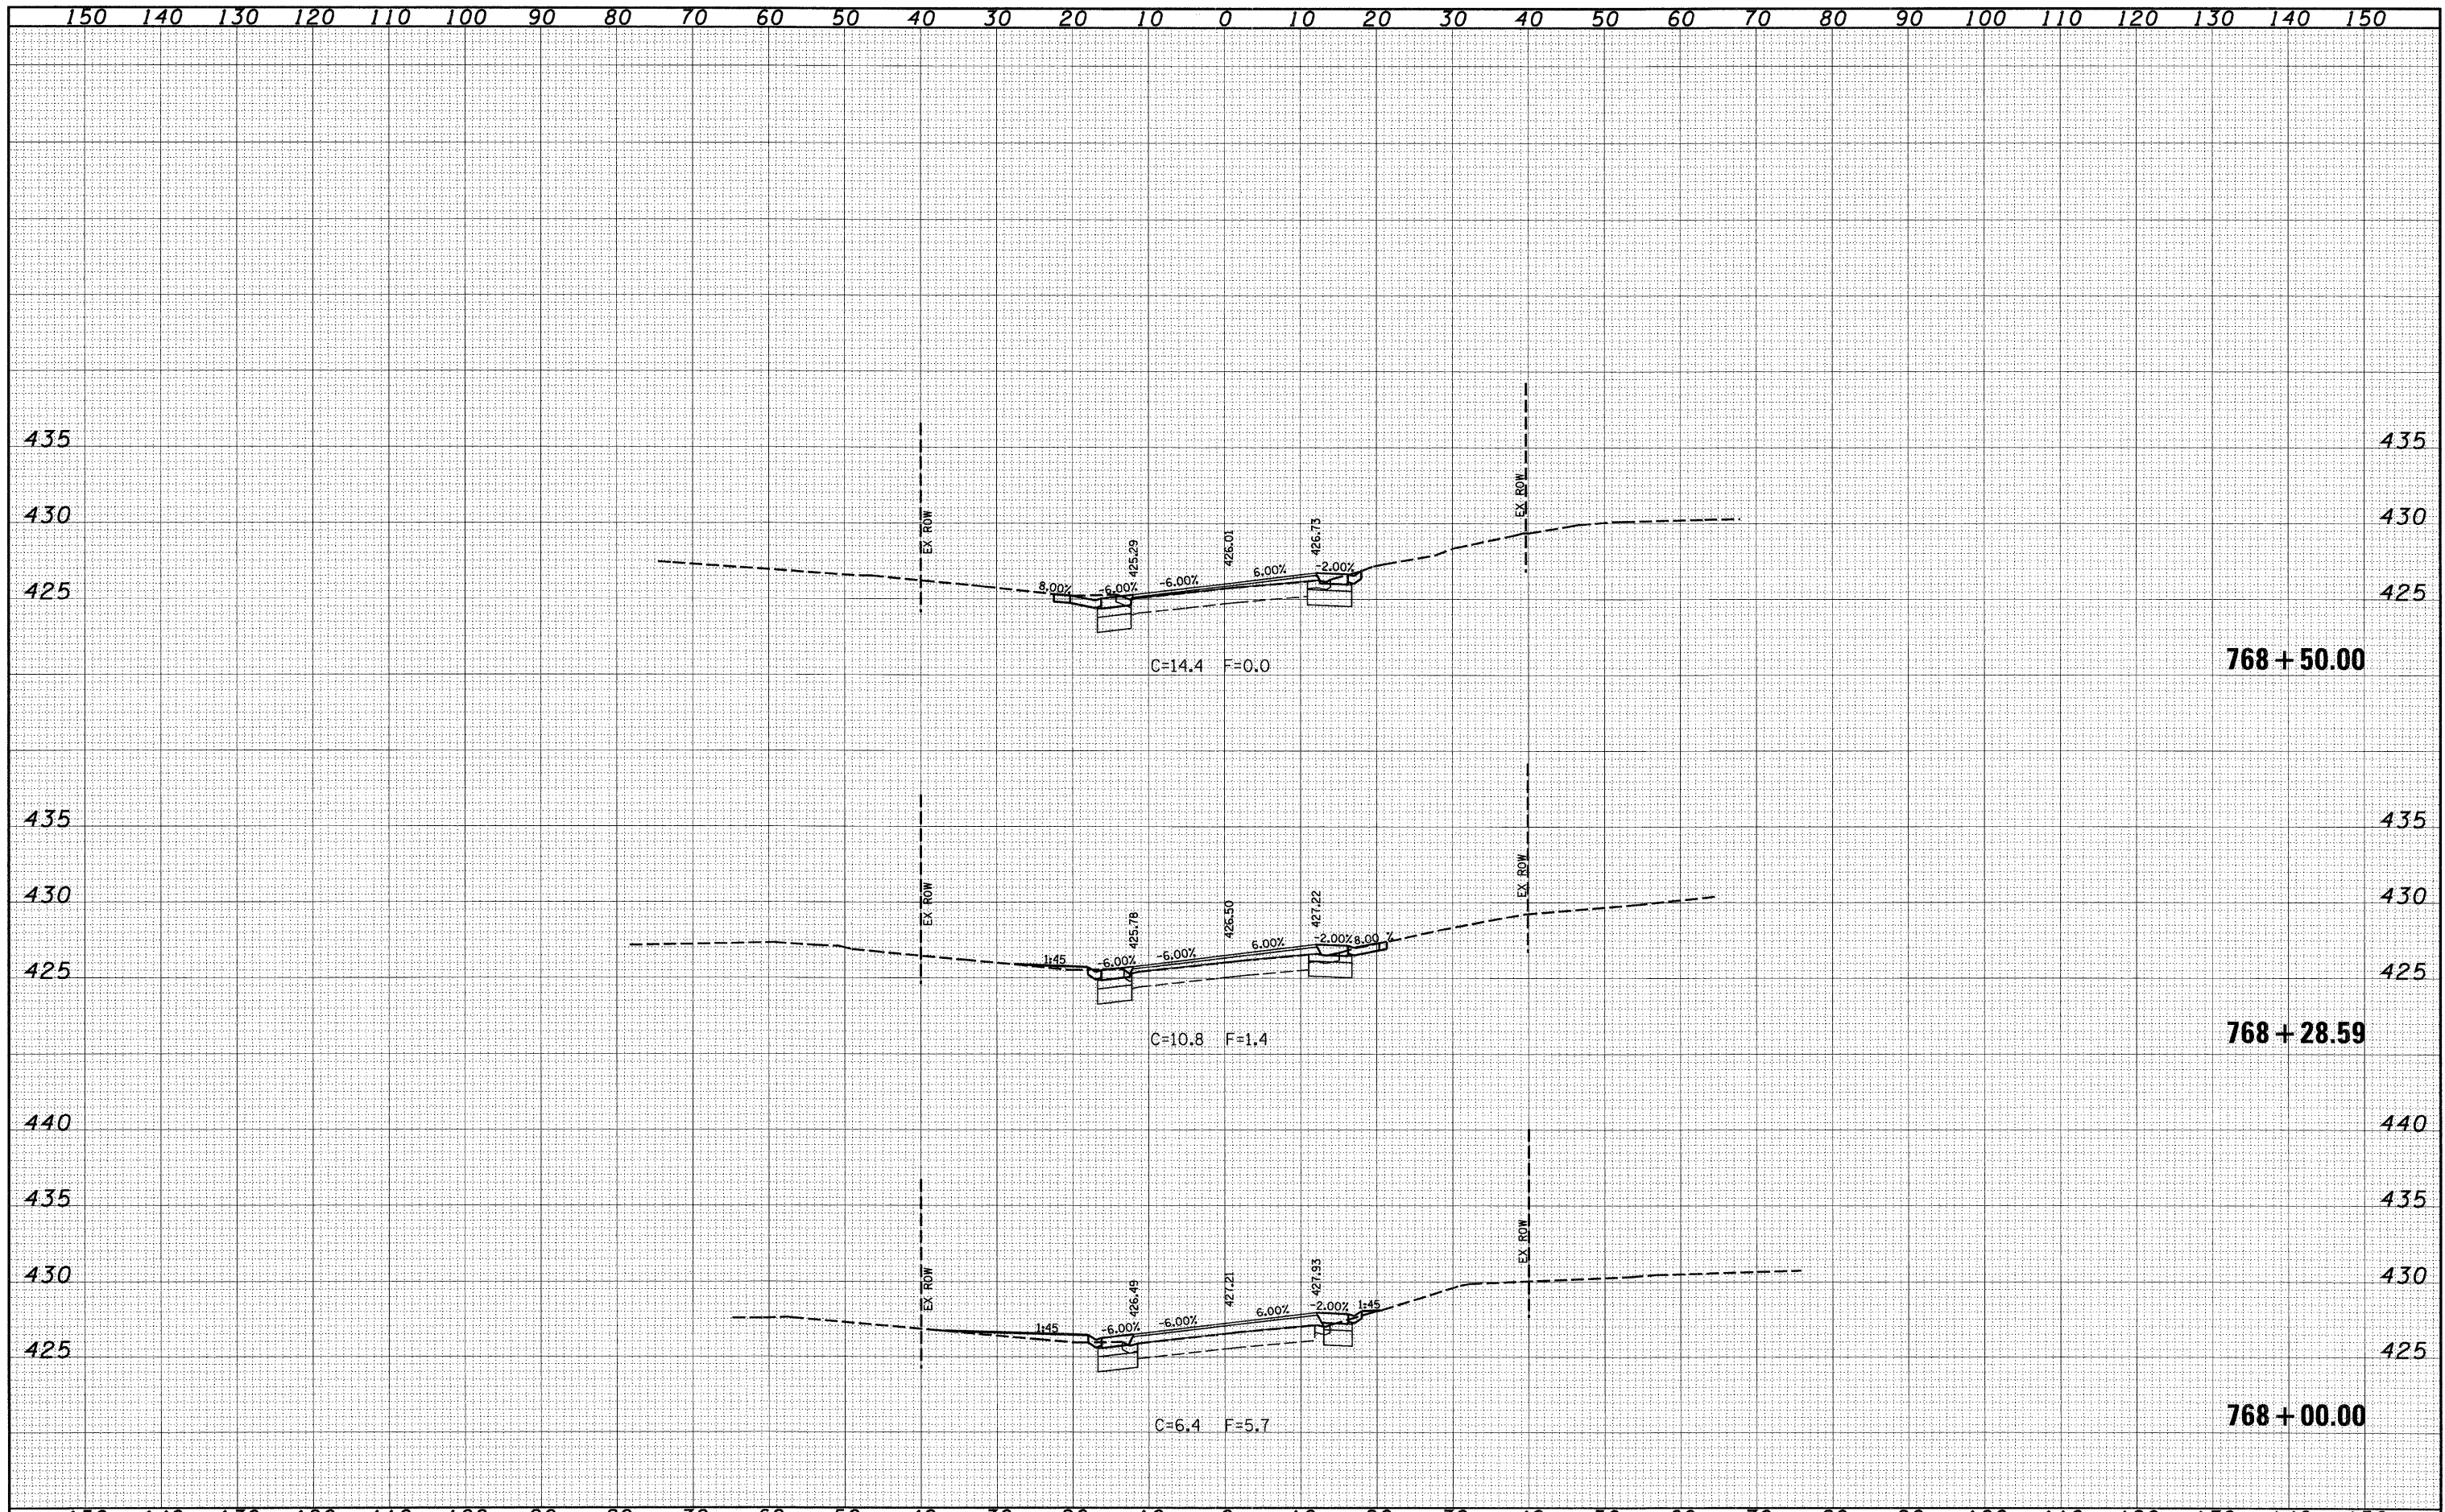

FILE NAME =	USER NAME = paul	DESIGNED - JLS	REVISED -	<b>STATE OF ILLINOIS</b> <b>DEPARTMENT OF TRANSPORTATION</b>	<b>CROSS SECTIONS - FAP ROUTE 332 (ILLINOIS ROUTE 1)</b>	F.A.P. RTE. 332	SECTION 103B-1	COUNTY WABASH	TOTAL SHEETS 90	SHEET NO. 86	
S:\Projects\407-0008 080 Dtd 7 Various\W0 IL cover NS RR\log	xsent_brou76Log	DRAWN - MAB	REVISED -			SCALE: 1"=10'	SHEET NO. 24 OF 26 SHEETS	STA. 768+00.00 TO STA. 768+50.00	FED. ROAD DIST. NO. ILLINOIS FED. AID PROJECT	CONTRACT NO. 94754	
PLOT SCALE = 28.0000' / IN.		CHECKED - BRM	REVISED -								
PLOT DATE = 4/28/2009		DATE - 6-20-08	REVISED -								