


DATE	
BY	
SURVEYED	
TEMPLATE	
AREAS CHECKED	
FINAL SURVEY NOTE BOOK NO.	

DATE	
BY	
SURVEYED	
TEMPLATE	
AREAS CHECKED	
ORIGINAL SURVEY NOTE BOOK NO.	

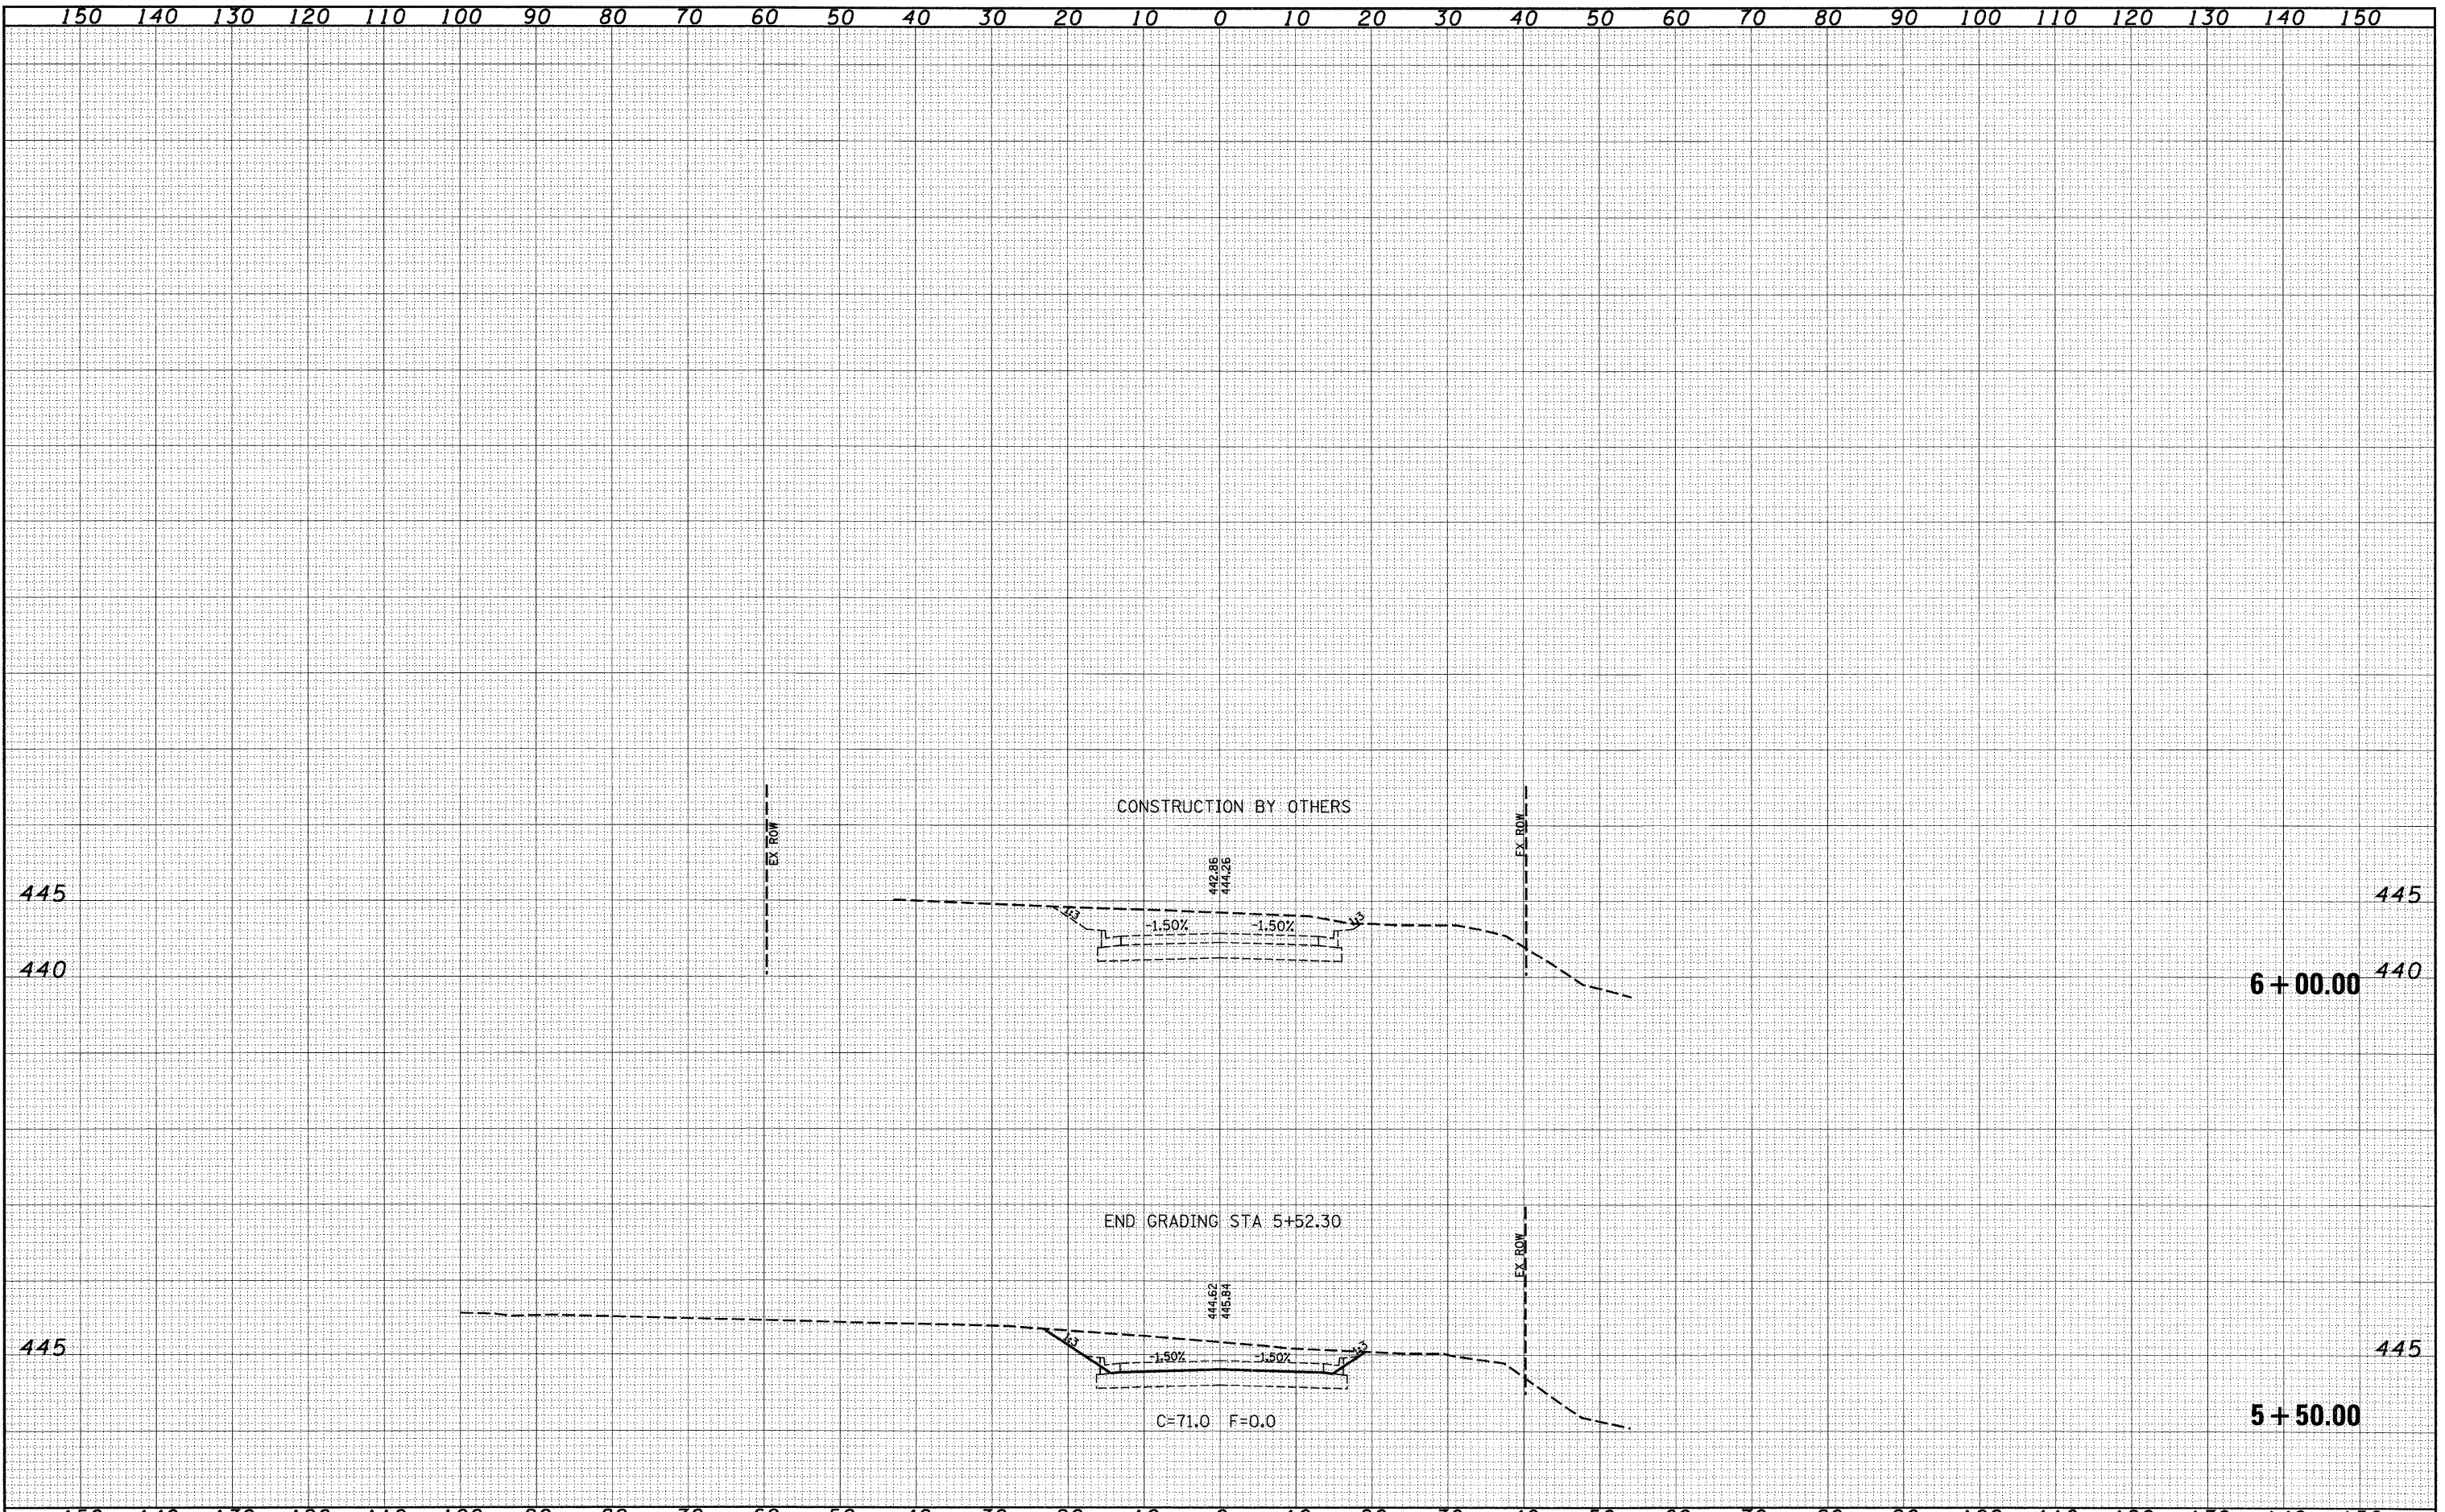

FILE NAME =	USER NAME = paul	DESIGNED - JLS	REVISED -	STATE OF ILLINOIS DEPARTMENT OF TRANSPORTATION	CROSS SECTIONS - EMPIRE STREET				F.A.P. RTE. 332	SECTION 103B-1	COUNTY WABASH	TOTAL SHEETS 90	SHEET NO. 90
S:\Projects\407-0008 080 Dte7 7 Various\W0 IL Iover NS BR\ag\wash+empire.dgn	PLOT SCALE = 20,00000 ' / IN.	DRAWN - SGK	REVISED -		SCALE: 1"=10'	SHEET NO. 2 OF 2 SHEETS	STA. 5+50.00	TO STA. 6+00.00	CONTRACT NO. 94754				
PLOT DATE = 4/28/2009	DATE - 9-30-08	CHECKED - BRM	REVISED -		FED. ROAD DIST. NO. ILLINOIS FED. AID PROJECT								
		DATE - 9-30-08	REVISED -										