


ROUTE NO.	SECTION	CITY	TOTAL SHEETS	SHEET NO.
00-00001-00-RP		OREANA	46	14
FED. ROAD DIST. NO.	ILLINOIS		PROJECT HPP-0913 (001)	

CONTRACT NUMBER 95537


DESIGNED	DRAWN	DATE	SCALE	NO.	BY	DATE
MHP	Les Jenkins	Feb. 2009	1" = 20'	1	MHP	4-4-09
FIELD BOOK	XXX					

**PATRIBRIDGE & ASSOCIATES, INC.**  
 Consulting Engineers  
 1670 SOUTH TAYLORVILLE ROAD  
 DECATUR ILLINOIS  
 Illinois License 164-001255

**VILLAGE OF OREANA, ILLINOIS**  
 SAFE TEA-LU PROJECT  
**OUTLET SEWER PROFILE**  
 STATION 609+00.00 TO 14+58.00

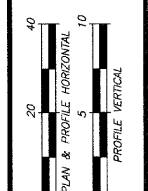

SHEET NO.  
**14**  
 of  
**46**

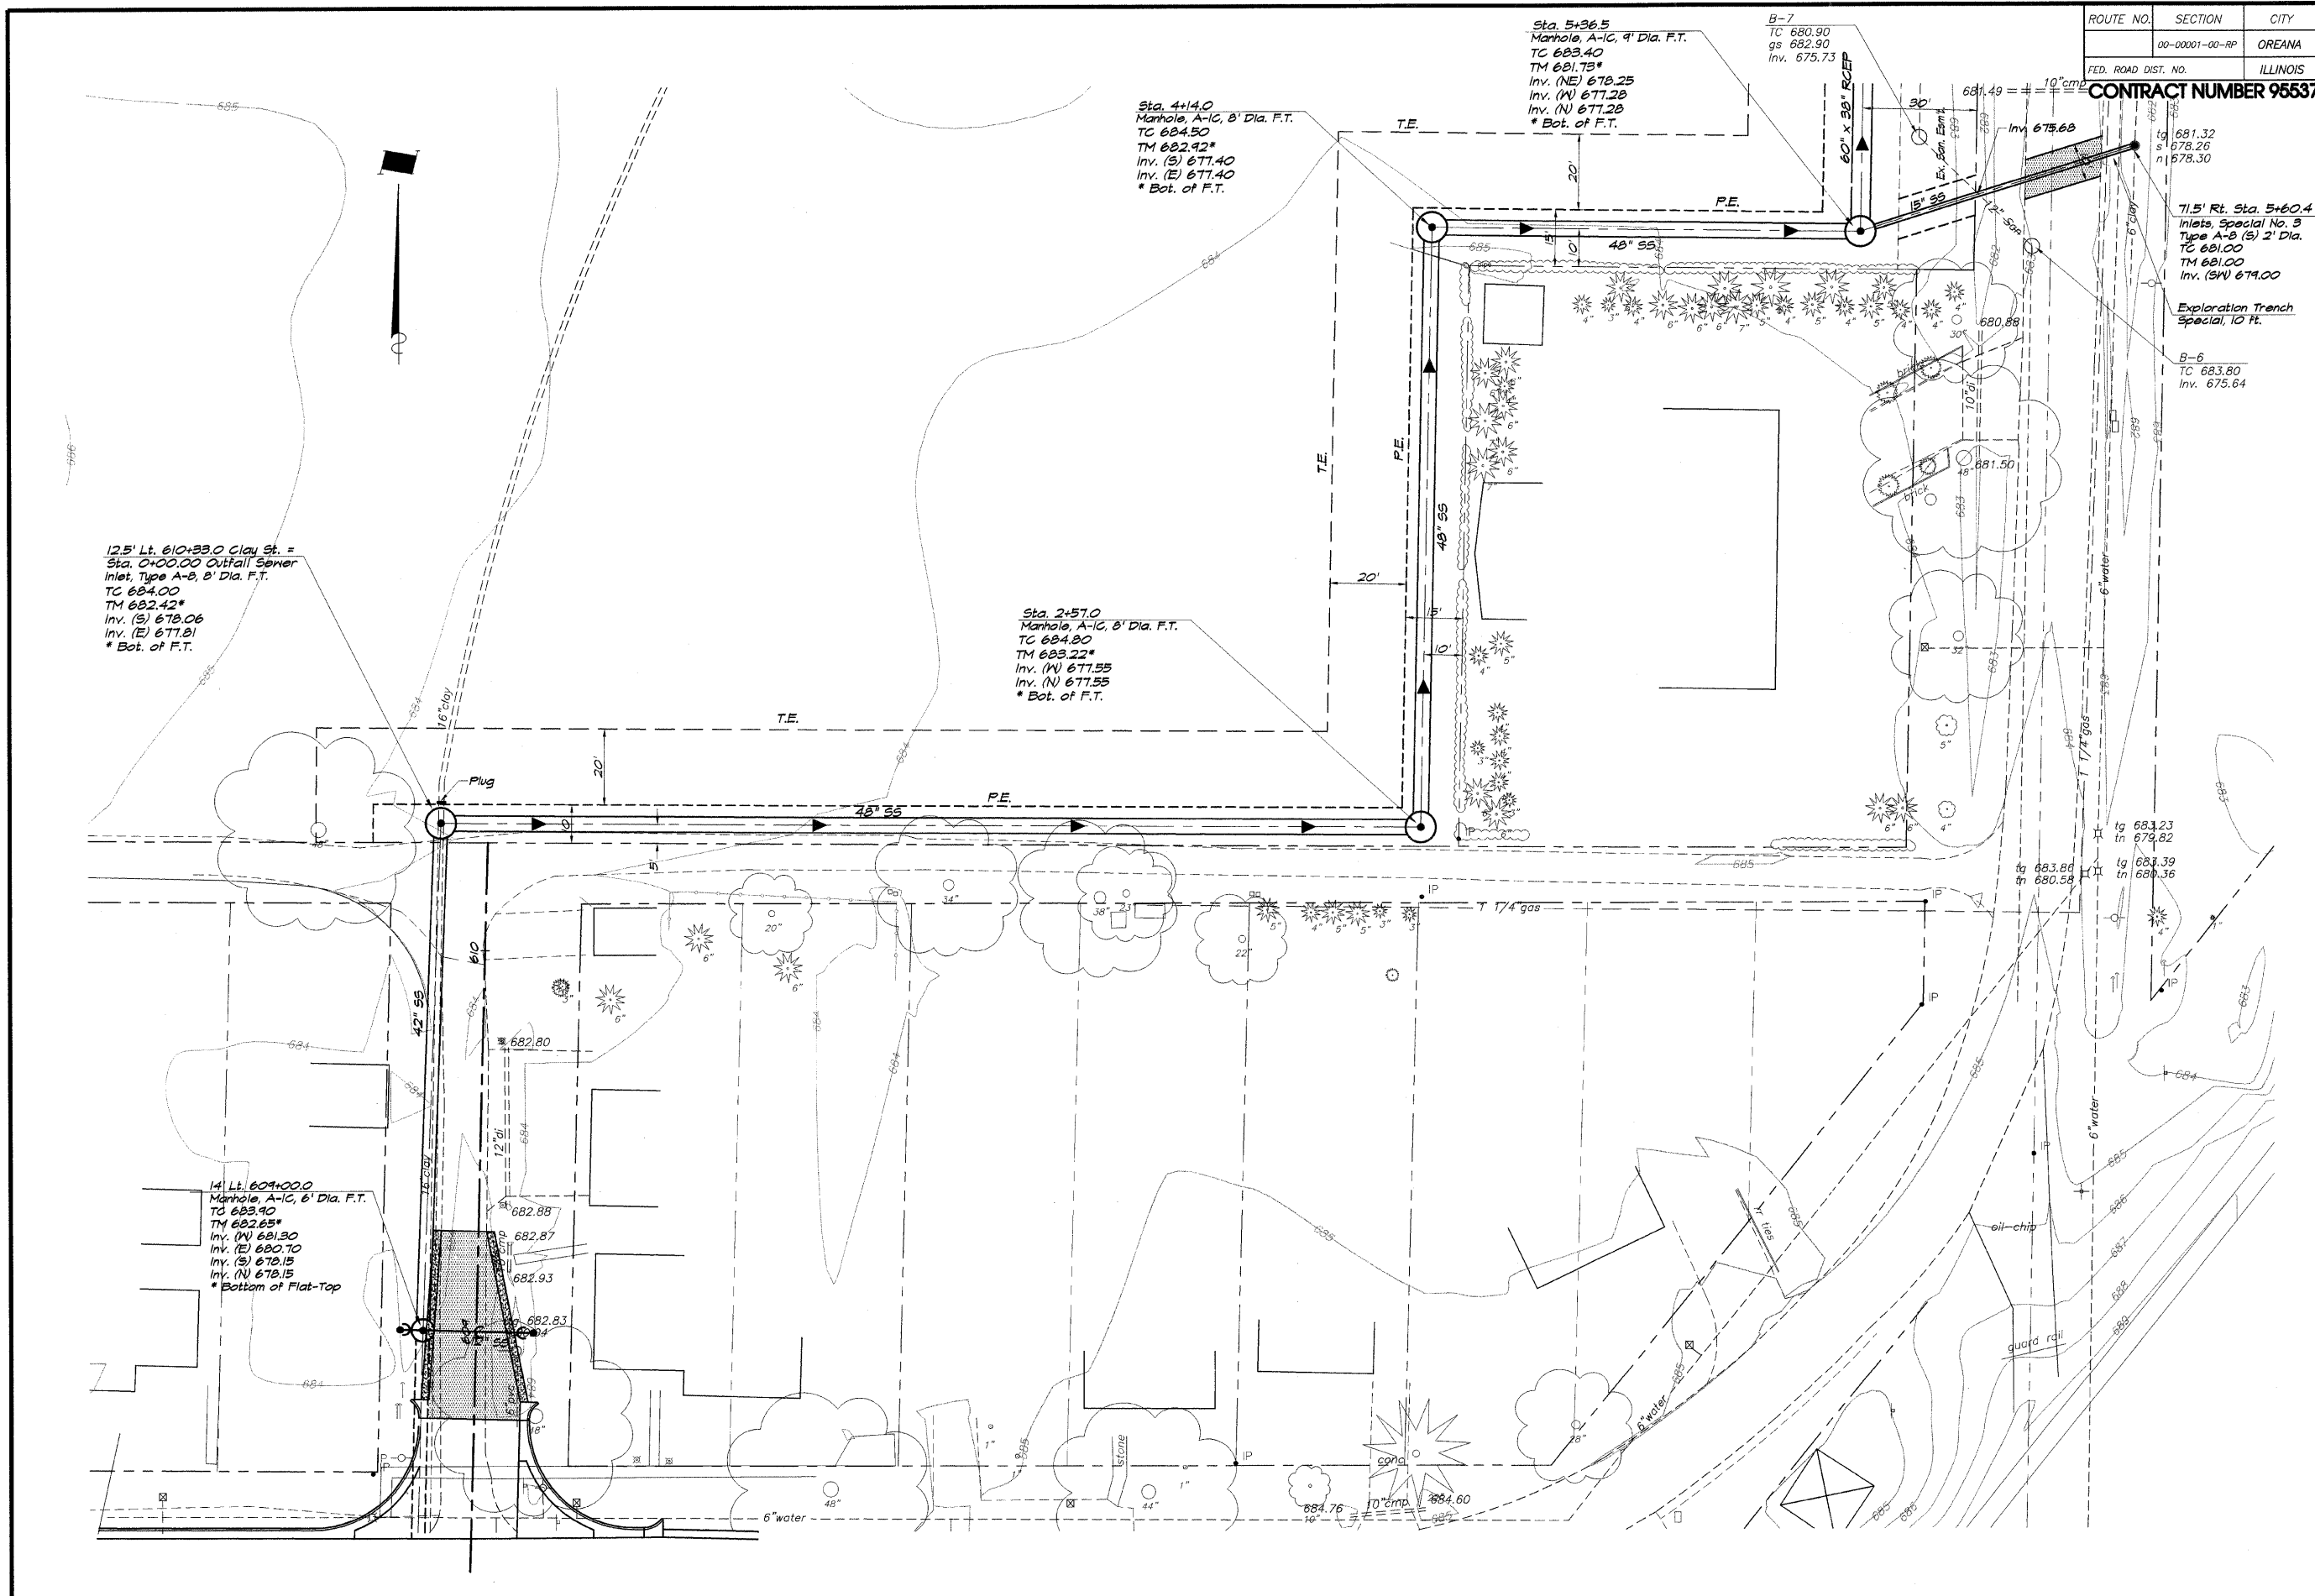

125' Lt. 610+33.0 Clay St. =  
 Sta. 0+00.00 Outfall Sewer  
 Inlet, Type A-B, 8' Dia. F.T.  
 TC 684.00  
 TM 682.42\*  
 Inv. (S) 678.06  
 Inv. (E) 677.81  
 \* Bot. of F.T.

Sta. 2+57.0  
 Manhole, A-1C, 8' Dia. F.T.  
 TC 684.80  
 TM 683.22\*  
 Inv. (W) 677.55  
 Inv. (N) 677.55  
 \* Bot. of F.T.

Sta. 4+14.0  
 Manhole, A-1C, 8' Dia. F.T.  
 TC 684.50  
 TM 682.92\*  
 Inv. (NE) 678.25  
 Inv. (W) 677.28  
 Inv. (N) 677.28  
 \* Bot. of F.T.

Sta. 5+36.5  
 Manhole, A-1C, 9' Dia. F.T.  
 TC 683.40  
 TM 681.78\*  
 Inv. (NE) 678.25  
 Inv. (W) 677.28  
 Inv. (N) 677.28  
 \* Bot. of F.T.

71.5' Rt. Sta. 5+60.4  
 Inlets, Special No. 3  
 Type A-B (S) 2' Dia.  
 TC 681.00  
 TM 681.00  
 Inv. (SW) 679.00  
 Exploration Trench  
 Special, 10 Ft.

B-6  
 TC 683.80  
 Inv. 675.64

tg 683.23  
 in 679.82

tg 683.86  
 tn 680.58

tg 683.39  
 tn 680.36

14' Lt. 609+00.0  
 Manhole, A-1C, 6' Dia. F.T.  
 TC 683.90  
 TM 682.65\*  
 Inv. (W) 681.50  
 Inv. (E) 680.70  
 Inv. (S) 679.15  
 Inv. (N) 678.15  
 \* Bottom of Flat-Top