

ROUTE NO.	SECTION	CITY	TOTAL SHEETS	SHEET NO.
	00-00001-00-RP	OREANA	46	18
FED. ROAD DIST. NO.	ILLINOIS		PROJECT HPP-0813 (001)	

CONTRACT NUMBER 95537

REVISIONS	NO.	BY	DATE


DESIGNED
MHP

DRAWN
Les Jenkins


FIELD BOOK
xxx

SCALE
1" = 30'
DATE
May 2006
JOB NO.
06-040A

DANBRIDGE & ASSOCIATES, INC.
Consulting Engineers
1670 SOUTH TAYLORVILLE ROAD
DECATUR ILLINOIS
Illinois License 184-001266

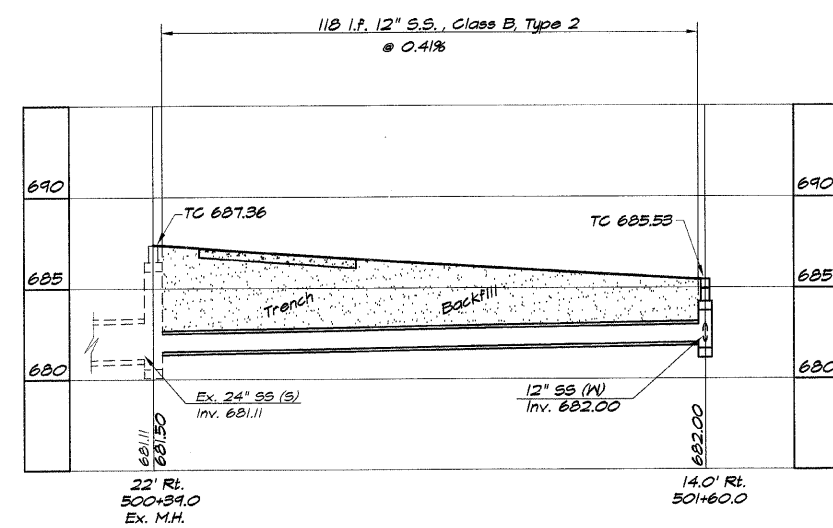


WEST STREET

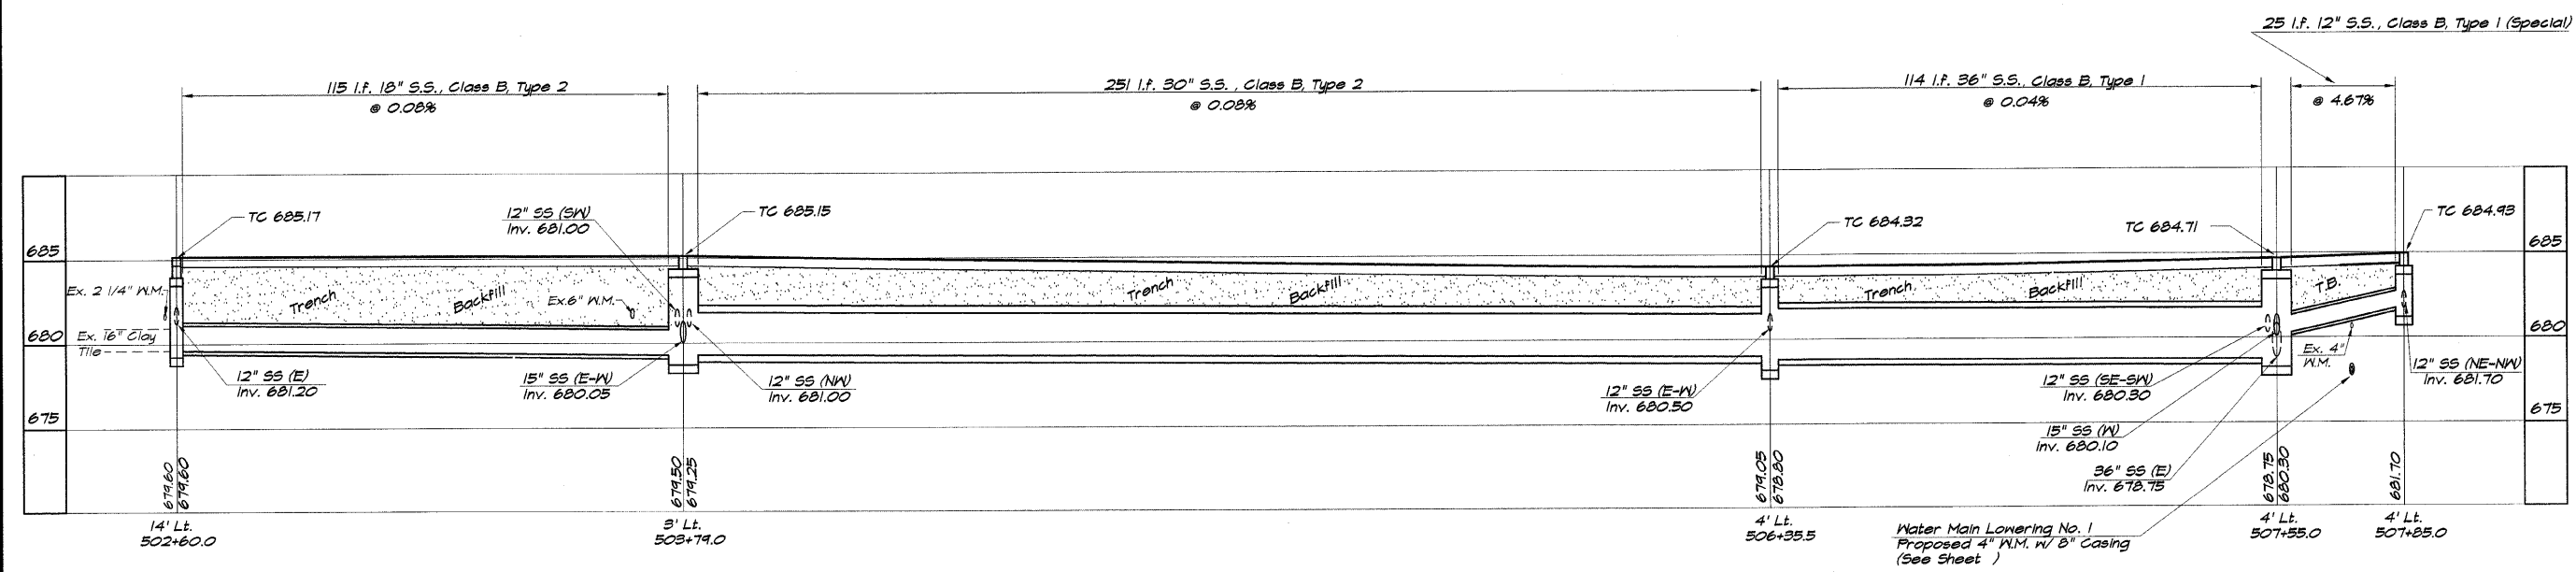

WEST STREET

VILLAGE OF OREANA, ILLINOIS
SAFE TEA-LU PROJECT
STORM SEWER PROFILE
STATION 00+00.00 TO 00+00.00

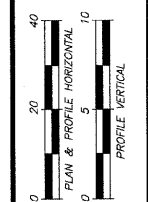

SHEET NO.
18
OF
46