

ROUTE NO.	SECTION	CITY	TOTAL SHEETS	SHEET NO.
05-00001-00-PP		OREANA	46	26
FED. ROAD DIST. NO.	ILLINOIS		PROJECT	HPP-0913 (001)

CONTRACT NUMBER 95537

REVISIONS	NO.	BY	DATE
1	MHP	1/20/04	
2	MHP	11/05/04	

SCALE
1" = 60'

DESIGNED
MHP


DRAWN
LBS

DATE
Aug. 2006


FIELD BOOK
JOB NO. 06-C40A

BRIDGES & ASSOCIATES, INC.
Consulting Engineers
1670 SOUTH TAYLORVILLE ROAD
DECATUR, ILLINOIS
Illinois License 184-001285

VILLAGE OF OREANA, ILLINOIS
SAFE TRAIL PROJECT
PAVEMENT MARKING AND SIGNING DETAILS

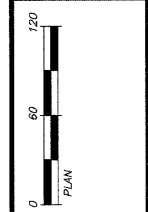

SHEET NO.
26
OF
46

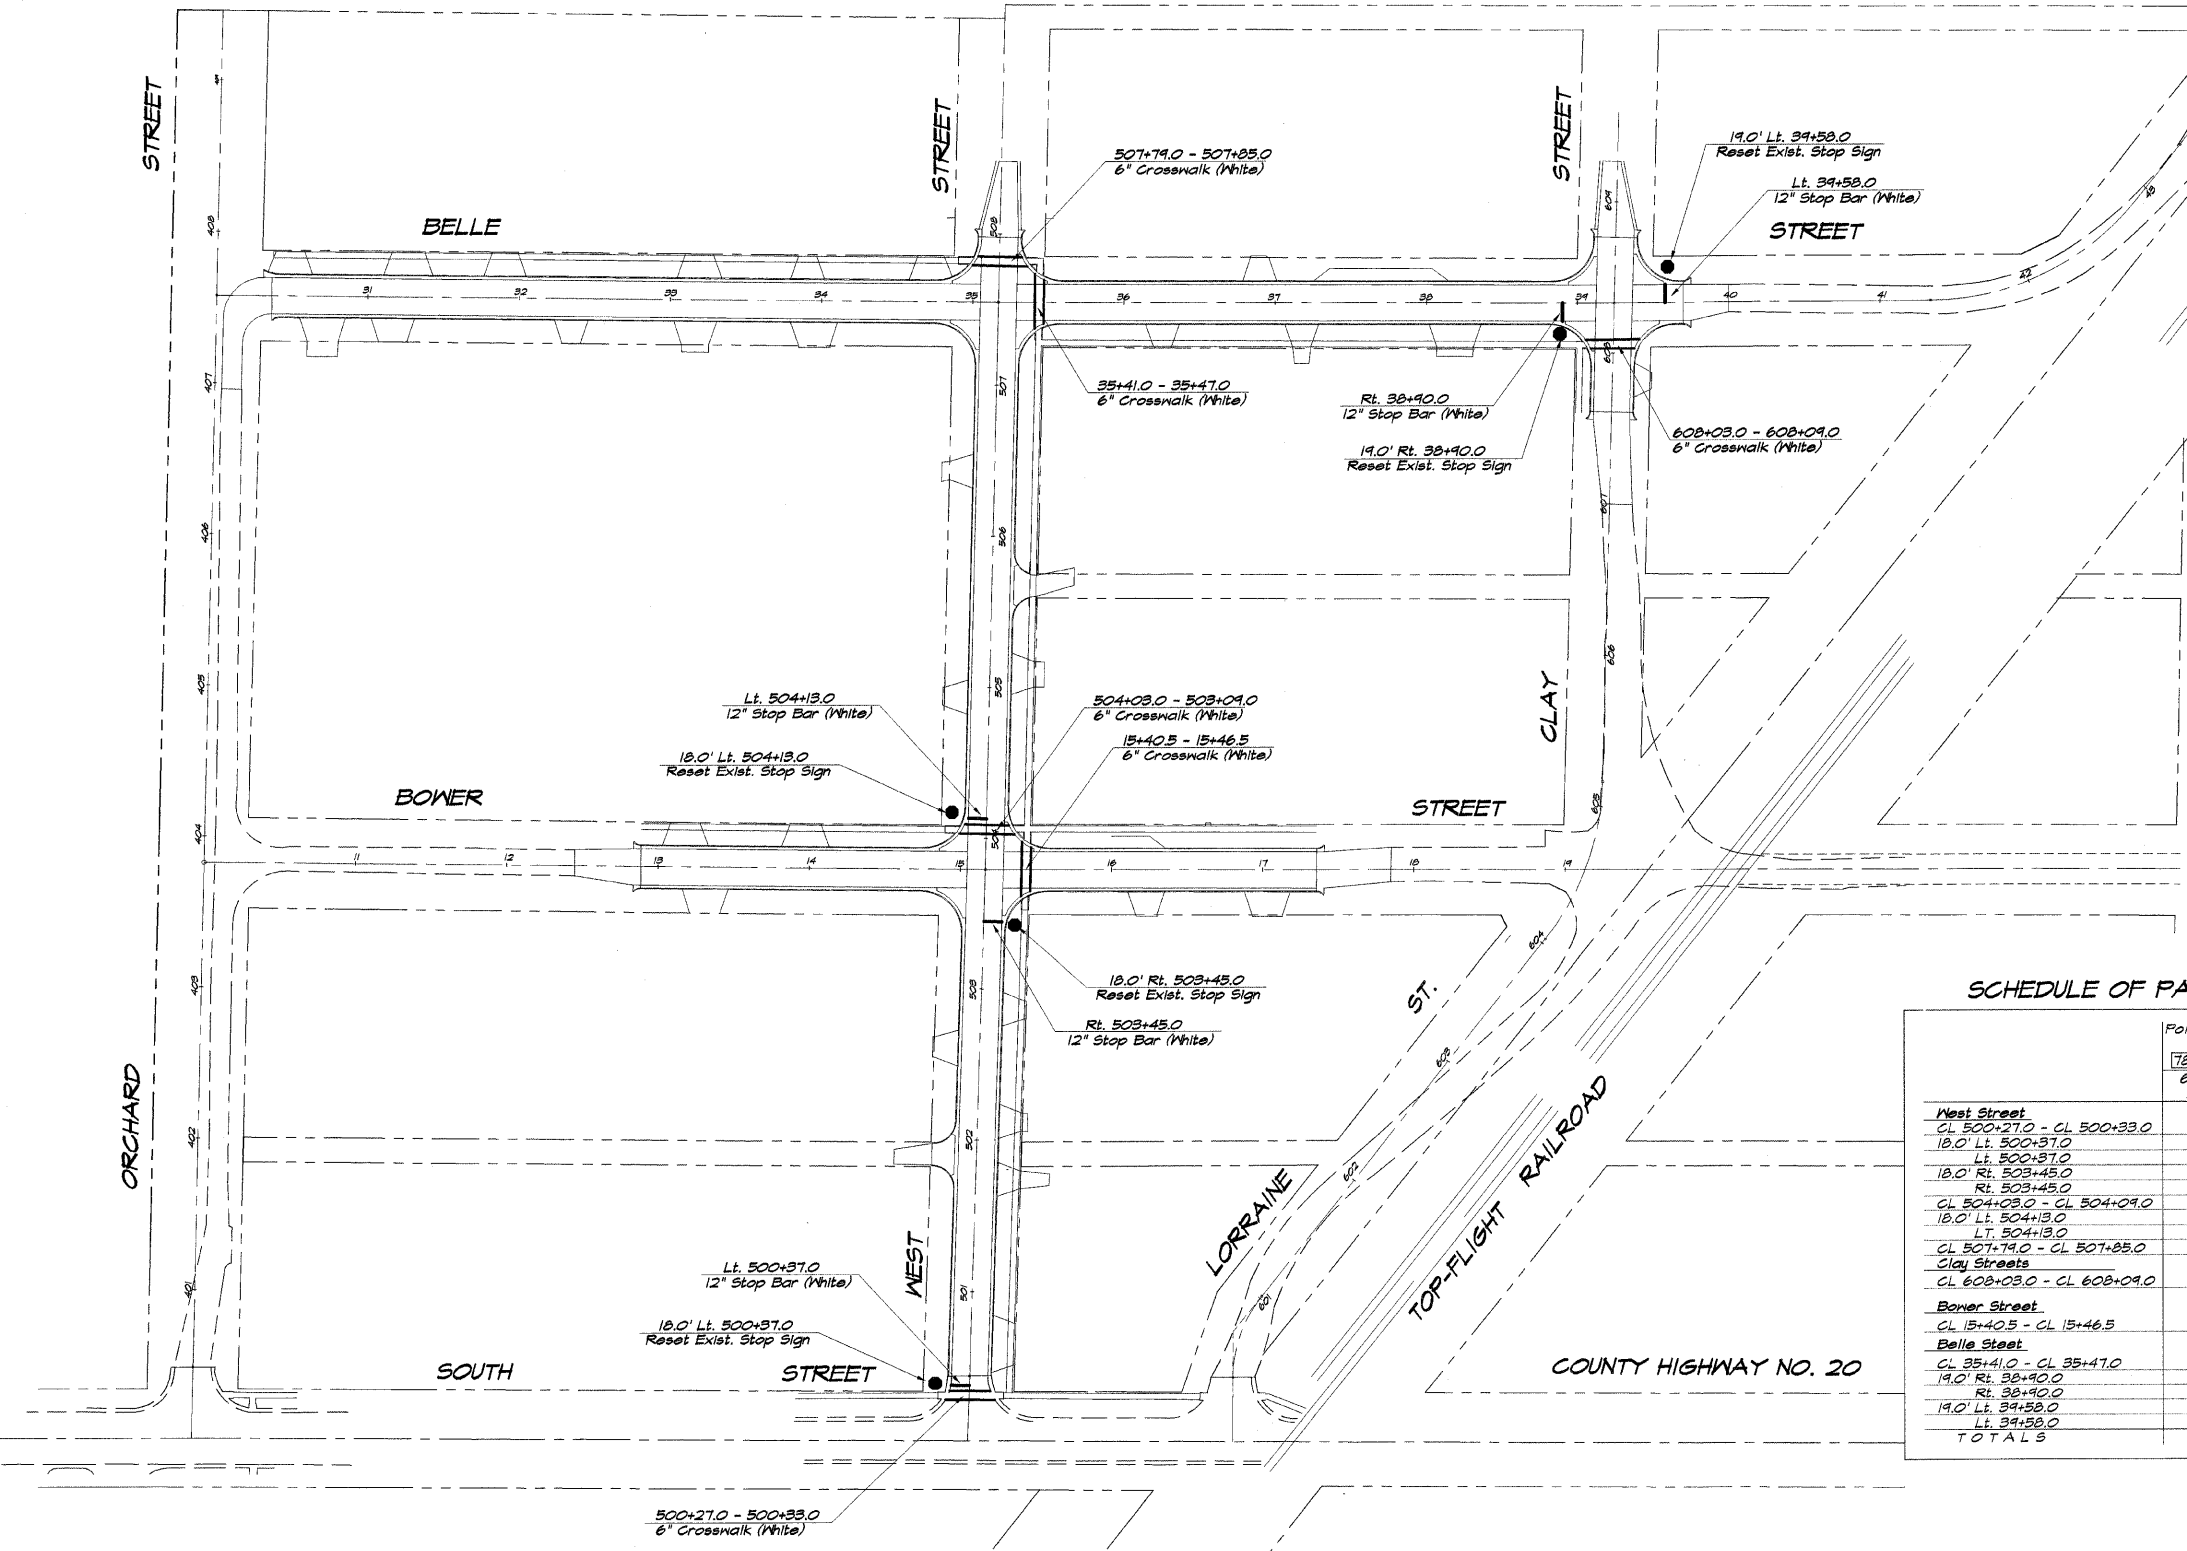

SCHEDULE OF PAVEMENT MARKINGS

Polyurea Pavt. Marking Line Type	Reset Existing Signs (Included In Contract)	
	78008230 6" White Feet	78008250 12" White Feet
West Street		
CL 500+27.0 - CL 500+33.0	60	
18.0' Lt. 500+37.0		12
Lt. 500+37.0		12
18.0' Rt. 503+45.0		12
Rt. 503+45.0		12
CL 504+03.0 - CL 504+09.0	65	
18.0' Lt. 504+13.0		12
Lt. 504+13.0		12
CL 507+74.0 - CL 507+85.0	65	
Clay Streets		
CL 608+03.0 - CL 608+09.0	66	
Bower Street		
CL 15+40.5 - CL 15+46.5	62	
Belle Street		
CL 35+41.0 - CL 35+47.0	65	
19.0' Rt. 38+90.0		12
Rt. 38+90.0		12
19.0' Lt. 39+58.0		12
Lt. 39+58.0		12
TOTALS	383	60