



SECTION 6, T. 9 N., R. 3 E., 3RD P.M.

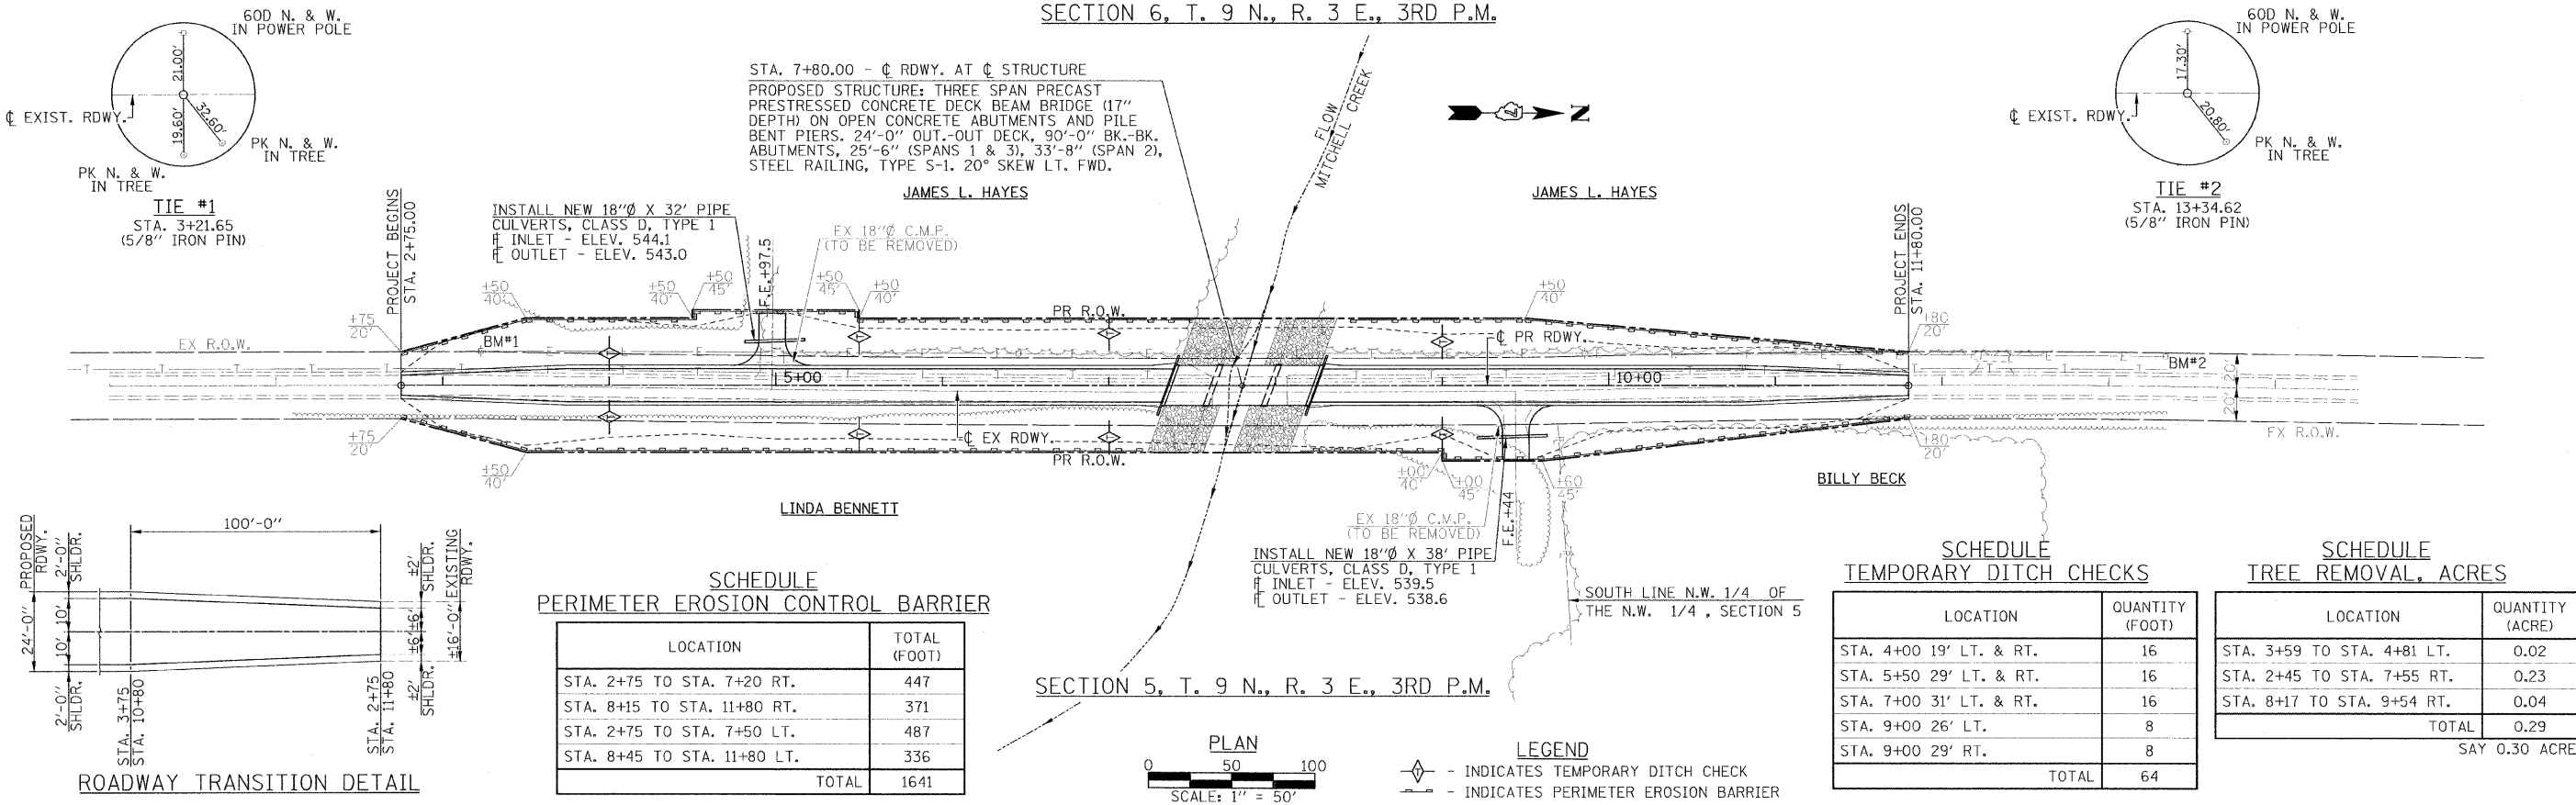

SECTION 5, T. 9 N., R. 3 E., 3RD P.M.

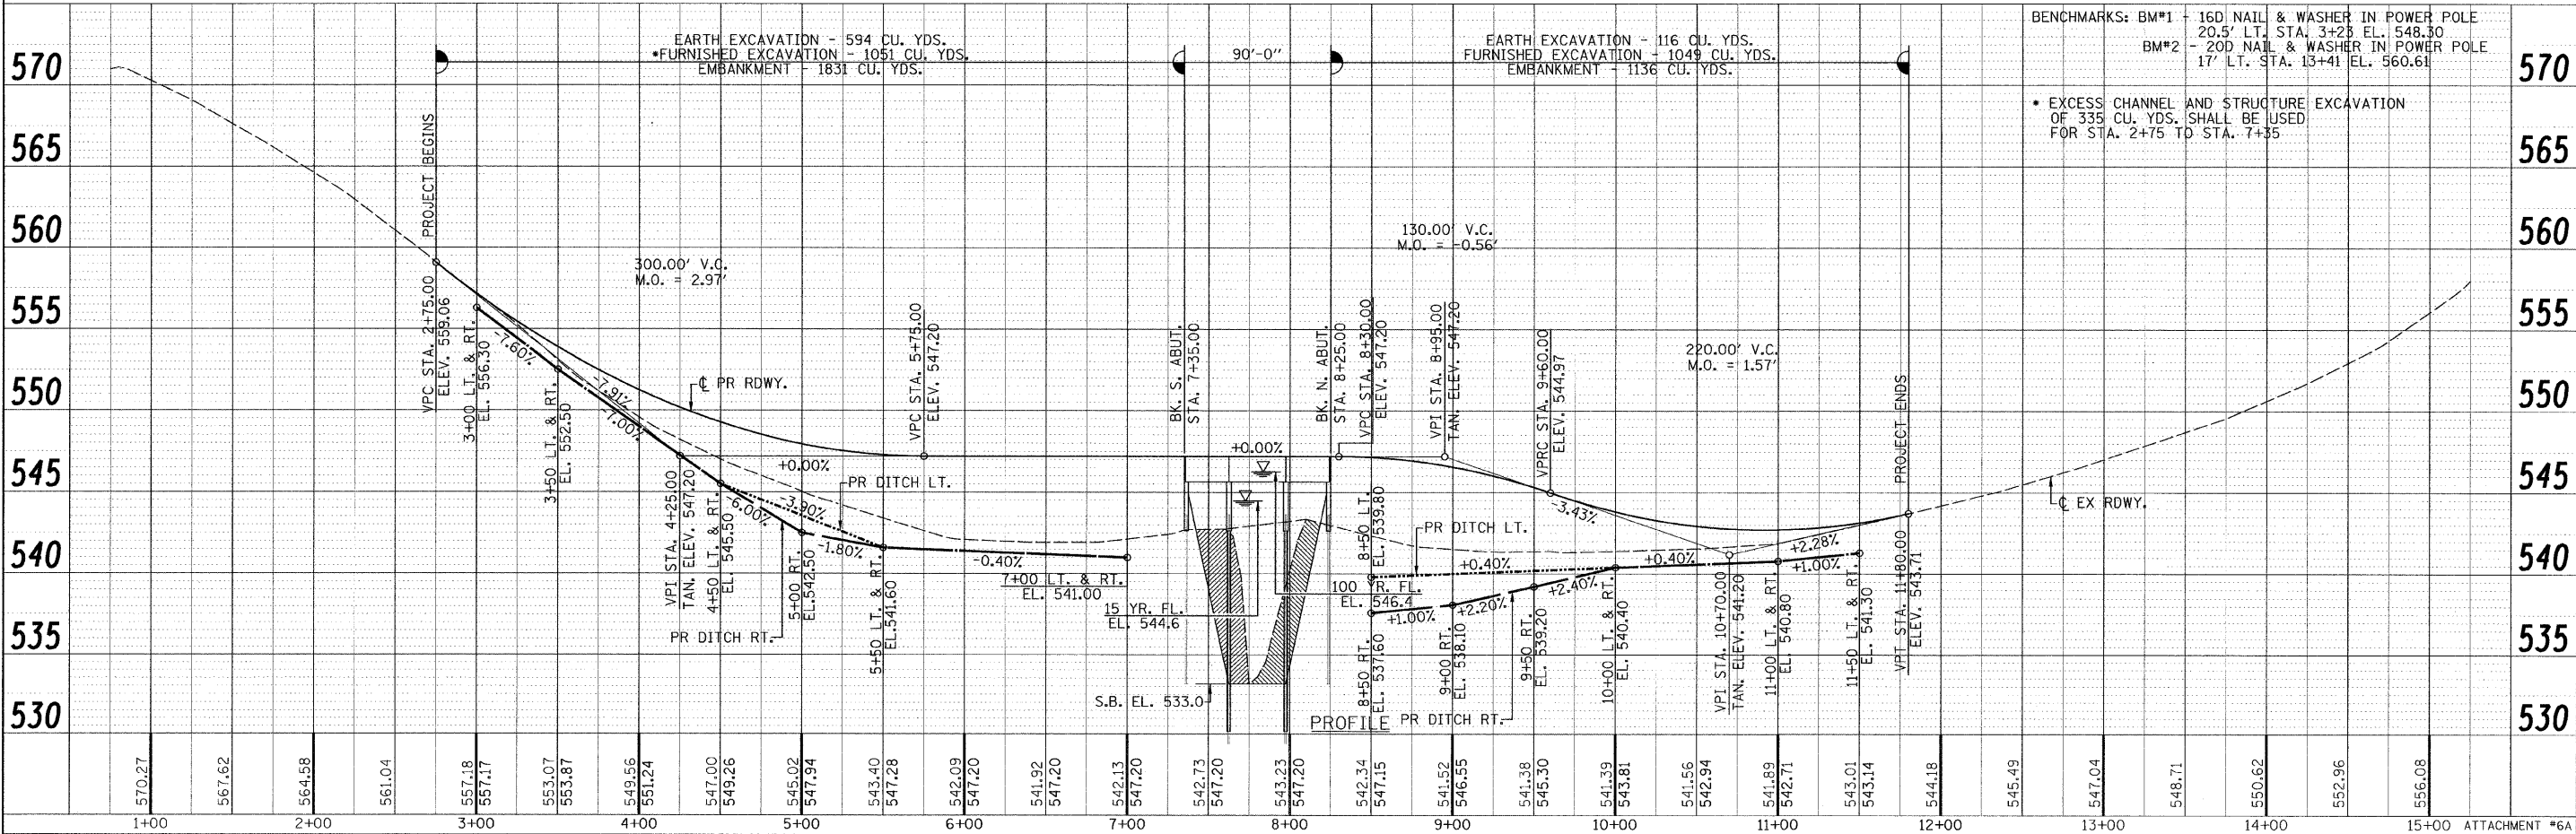

PLAN
 SURVEYED BY: _____
 NOTED BY: _____
 CHECKED BY: _____
 DATE: _____

PROFILE
 SURVEYED BY: _____
 NOTED BY: _____
 CHECKED BY: _____
 DATE: _____

Allen Henderson & Associates, Inc.
 Civil and Structural Engineers Springfield, IL
 62703 Phone: (217)544-8033 IL Design Firm
 No. 184-001907

PLAN & PROFILE

SCALE: 1" = 50' SHEET NO. 3 OF 21 SHEETS STA. 2+75.00 TO STA. 11+80.00

T.R. RTE.	SECTION	COUNTY	TOTAL SHEETS	SHEET NO.
140	09-05118-00-BR	SHELBY	21	3
STR. NO. 087-3571		CONTRACT NO. 95628		
FED. ROAD DIST. NO.		ILLINOIS FED. AID PROJECT		