


DATE _____ BY _____
 SURVEYED _____
 PLOTTED _____
 NOTE BOOK _____
 AREAS CHECKED _____
 NO. _____

DATE _____ BY _____
 SURVEYED _____
 PLOTTED _____
 NOTE BOOK _____
 AREAS CHECKED _____
 NO. _____

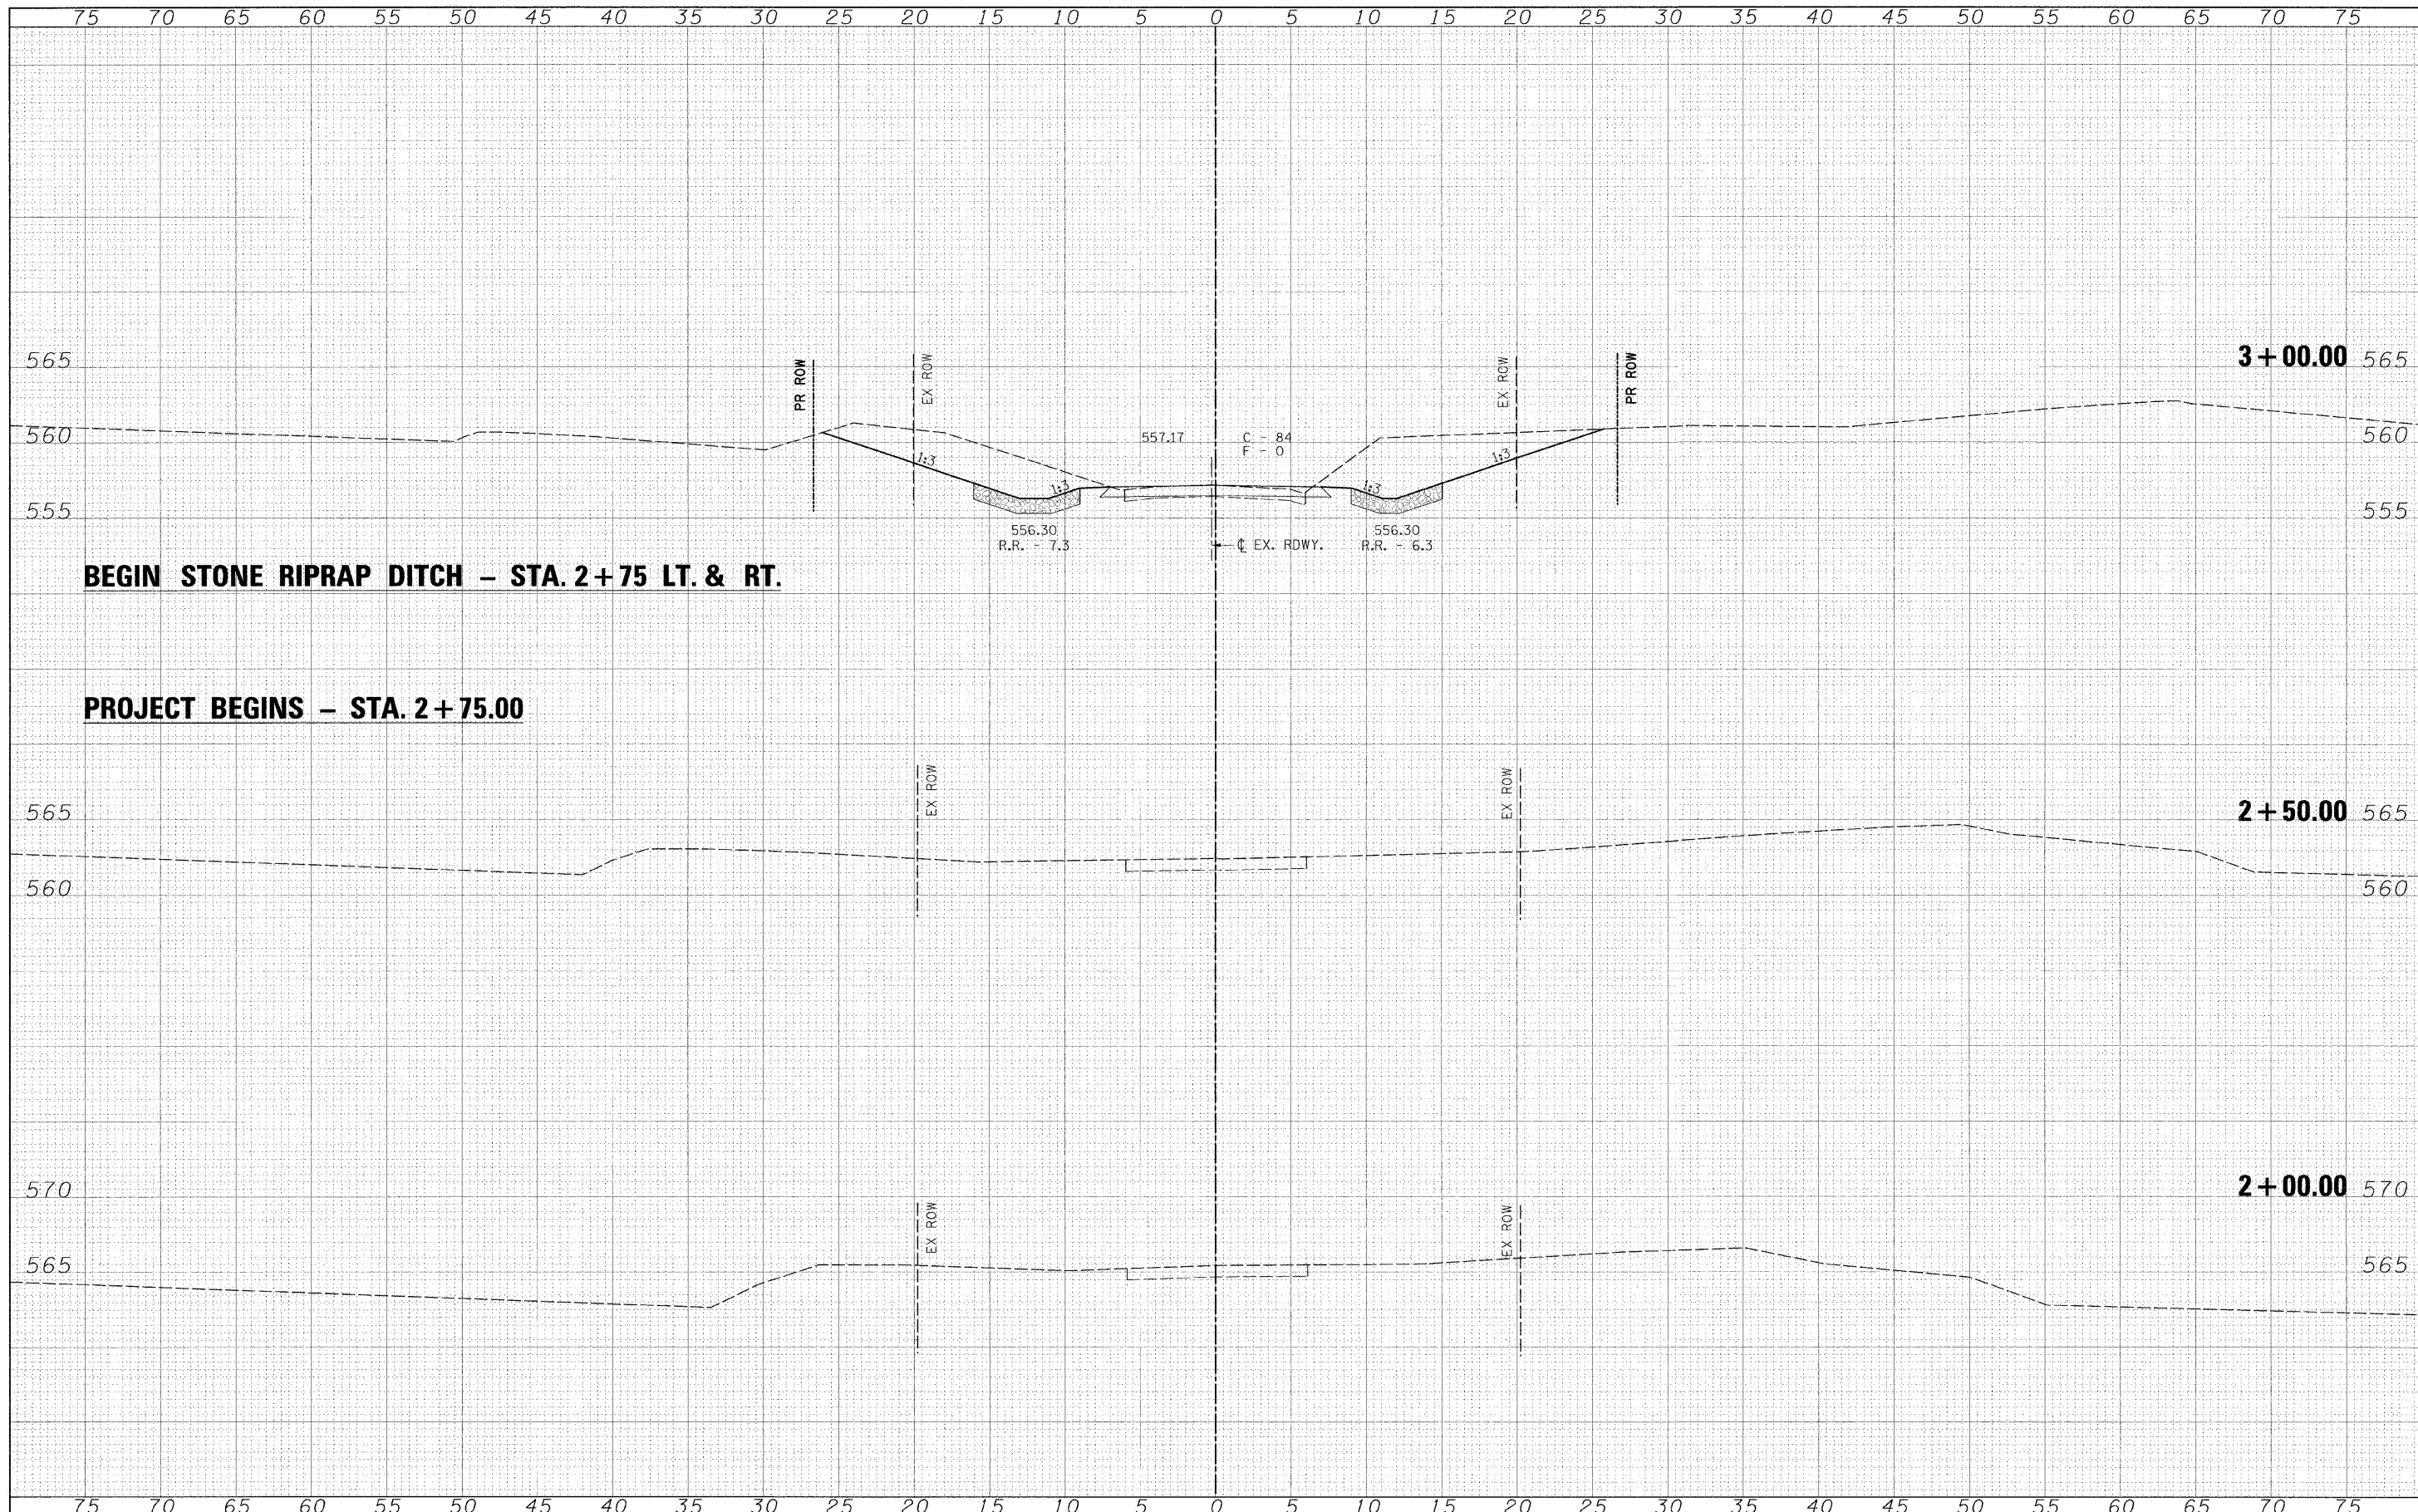

FILE NAME - \$FILEL\$

USER NAME = \$USER\$
 PLOT SCALE = \$SCALE\$
 PLOT DATE = \$DATE\$

DESIGNED -
 DRAWN -
 CHECKED -
 DATE -

REVISED -
 REVISED -
 REVISED -
 REVISED -



Allen Henderson & Associates, Inc.
 Civil and Structural Engineers Springfield, IL.
 62703 Phone: (217)544-8033 IL. Design Firm
 No. 184-001907

CROSS SECTIONS
 SCALE: 1" = 5'
 SHEET NO. 14 OF 21 SHEETS
 STA. 2+00.00 TO STA. 3+00.00

T.R. RTE.	SECTION	COUNTY	TOTAL SHEETS	SHEET NO.
140	09-05118-00-BR	SHELBY	21	14
STR. NO. 087-3571		CONTRACT NO. 95628		
FED. ROAD DIST. NO.		ILLINOIS FED. AID PROJECT		