


FINAL SURVEY
 SUPPLEMENTED
 NOTE BOOK
 TEMPLATE
 AREAS
 AREAS CHECKED
 NO.

ORIGINAL SURVEY
 SUPPLEMENTED
 NOTE BOOK
 TEMPLATE
 AREAS
 AREAS CHECKED
 NO.

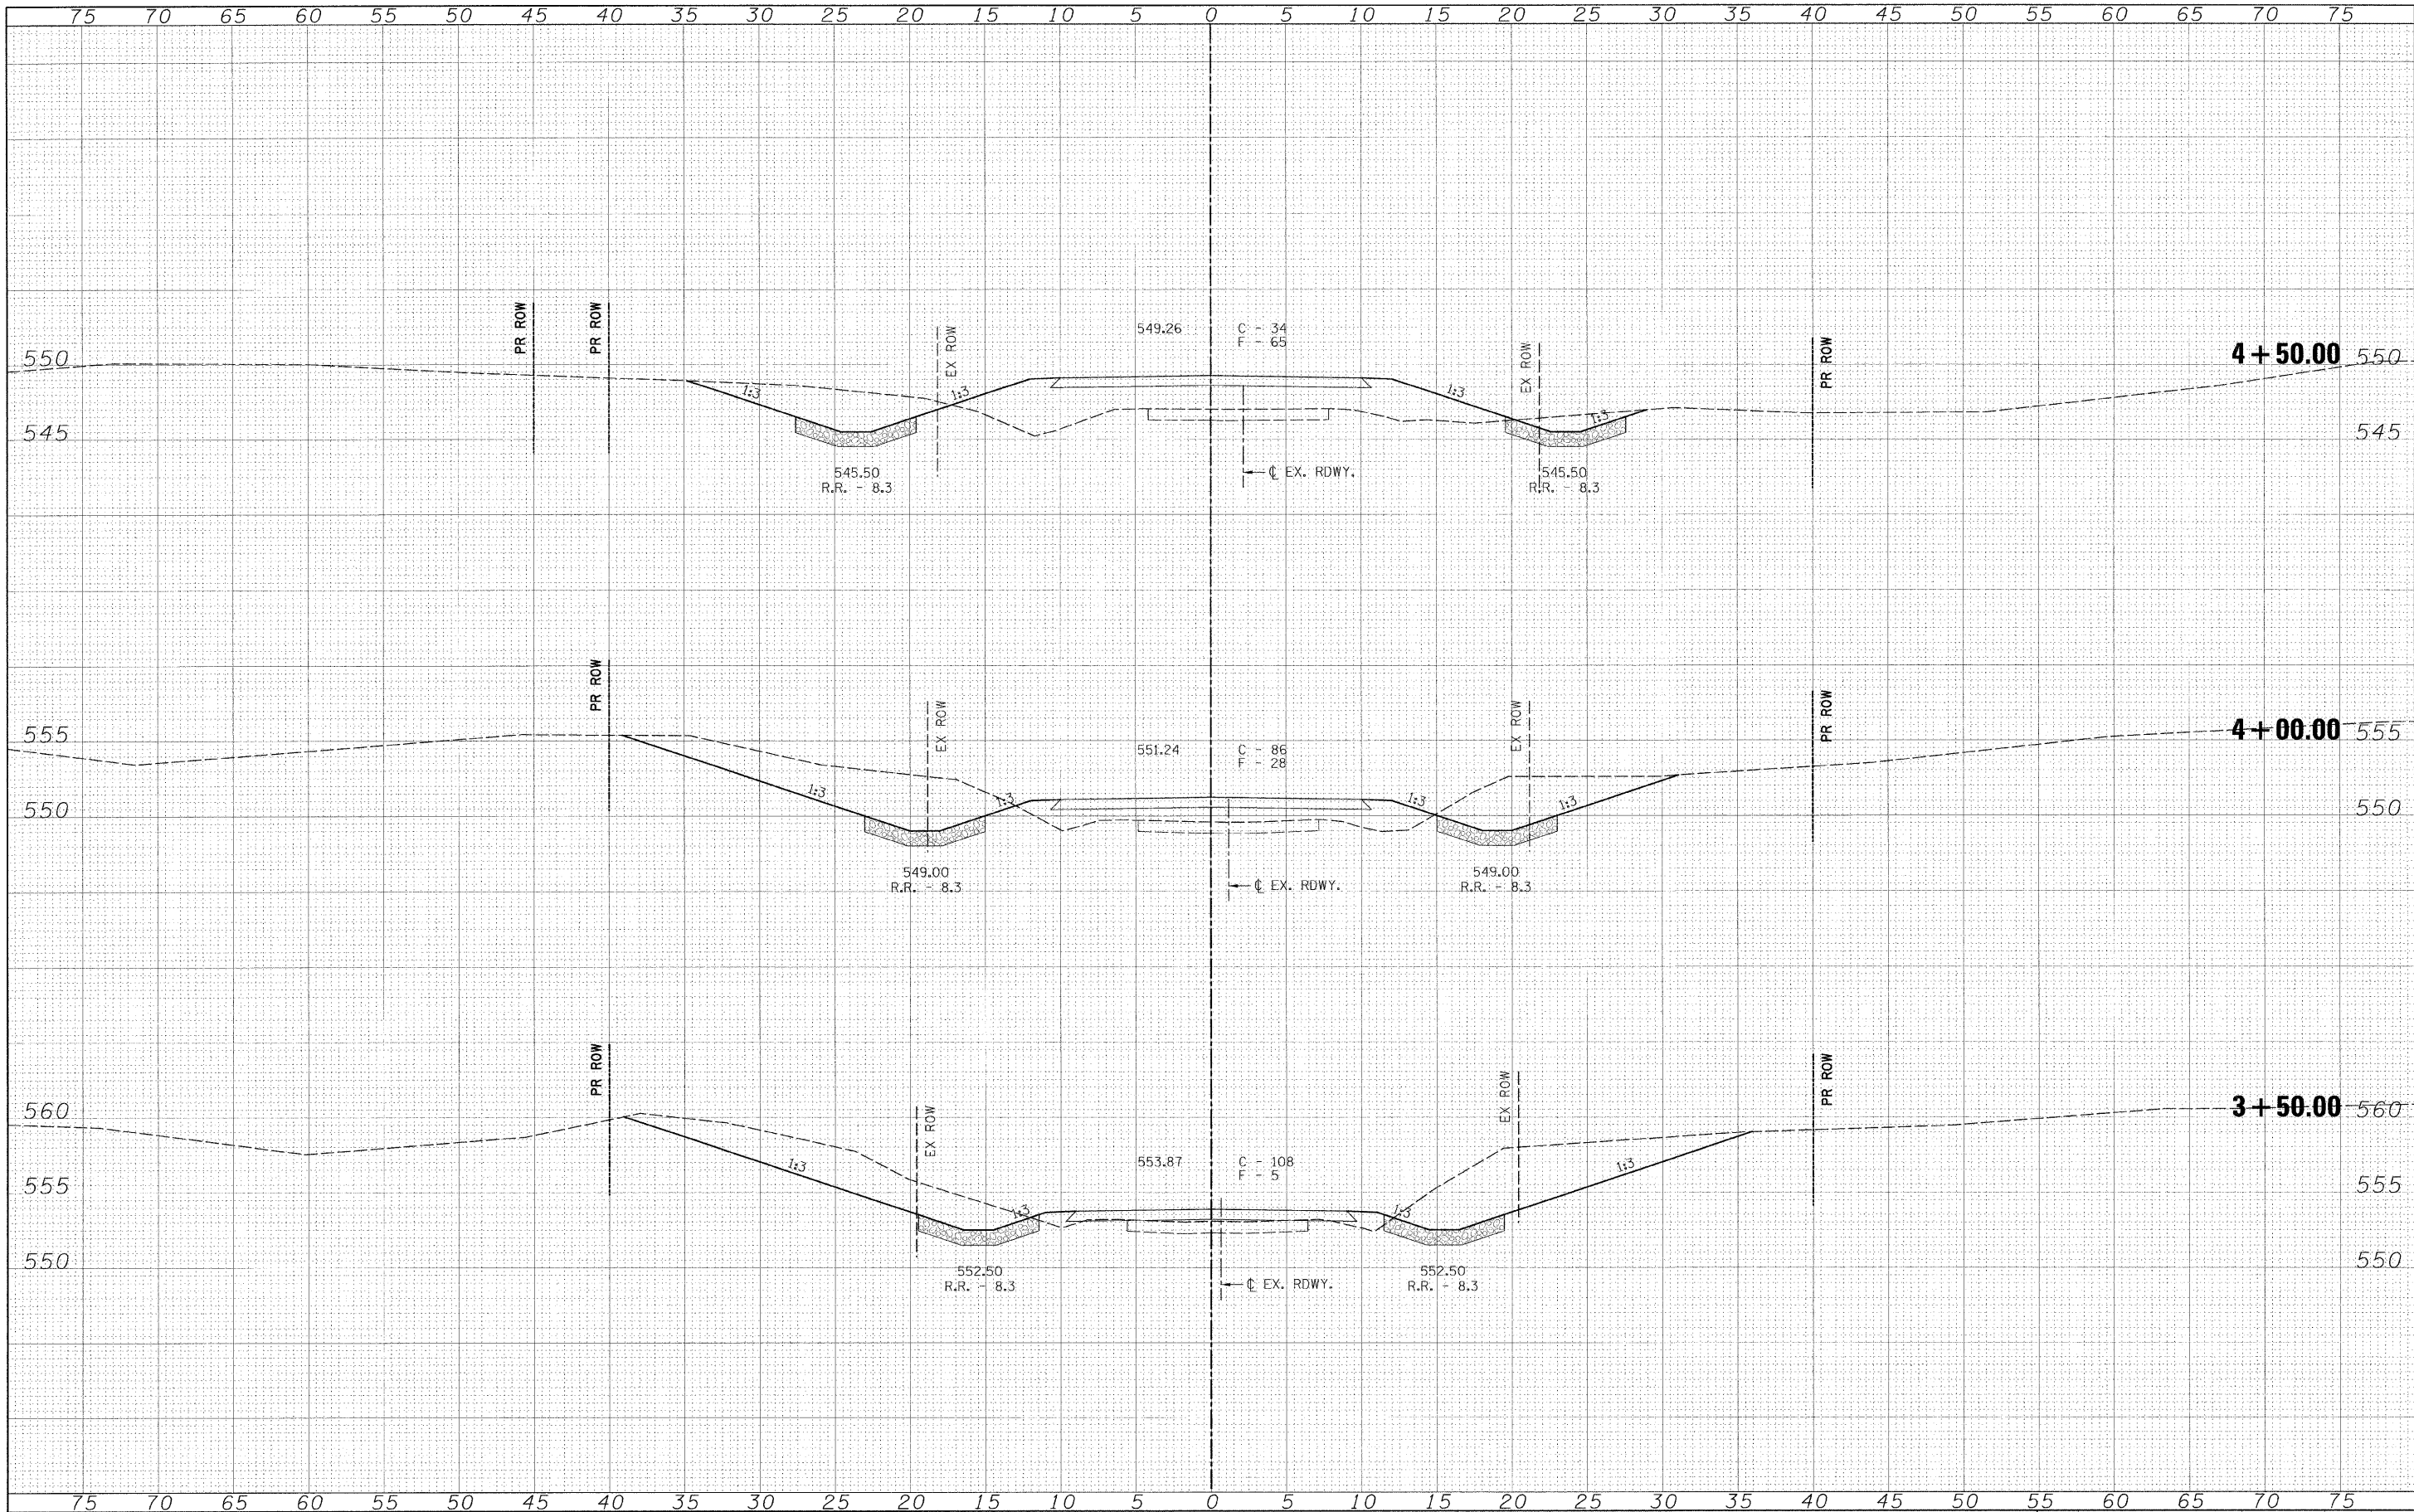

FILE NAME -
 #FILE#

USER NAME = #USER#
 PLOT SCALE = #SCALE#
 PLOT DATE = #DATE#

DESIGNED -
 DRAWN -
 CHECKED -
 DATE -

REVISED -
 REVISED -
 REVISED -
 REVISED -



Allen Henderson & Associates, Inc.
 Civil and Structural Engineers Springfield, IL.
 62703 Phone: (217)544-8033 IL Design Firm
 No. 184-001907

CROSS SECTIONS
 SCALE: 1" = 5'
 SHEET NO. 15 OF 21 SHEETS
 STA. 3+50.00 TO STA. 4+50.00

T.R. RTE.	SECTION	COUNTY	TOTAL SHEETS	SHEET NO.
140	09-05118-00-BR	SHELBY	21	15
STR. NO. 087-3571		CONTRACT NO. 95028		
FED. ROAD DIST. NO. ILLINOIS FED. AID PROJECT				