


DATE: _____ BY: _____
 SURVEYED: _____
 FINAL SURVEY: _____
 NOTE BOOK: _____
 NO.: _____

DATE: _____ BY: _____
 SURVEYED: _____
 ORIGINAL SURVEY: _____
 NOTE BOOK: _____
 NO.: _____

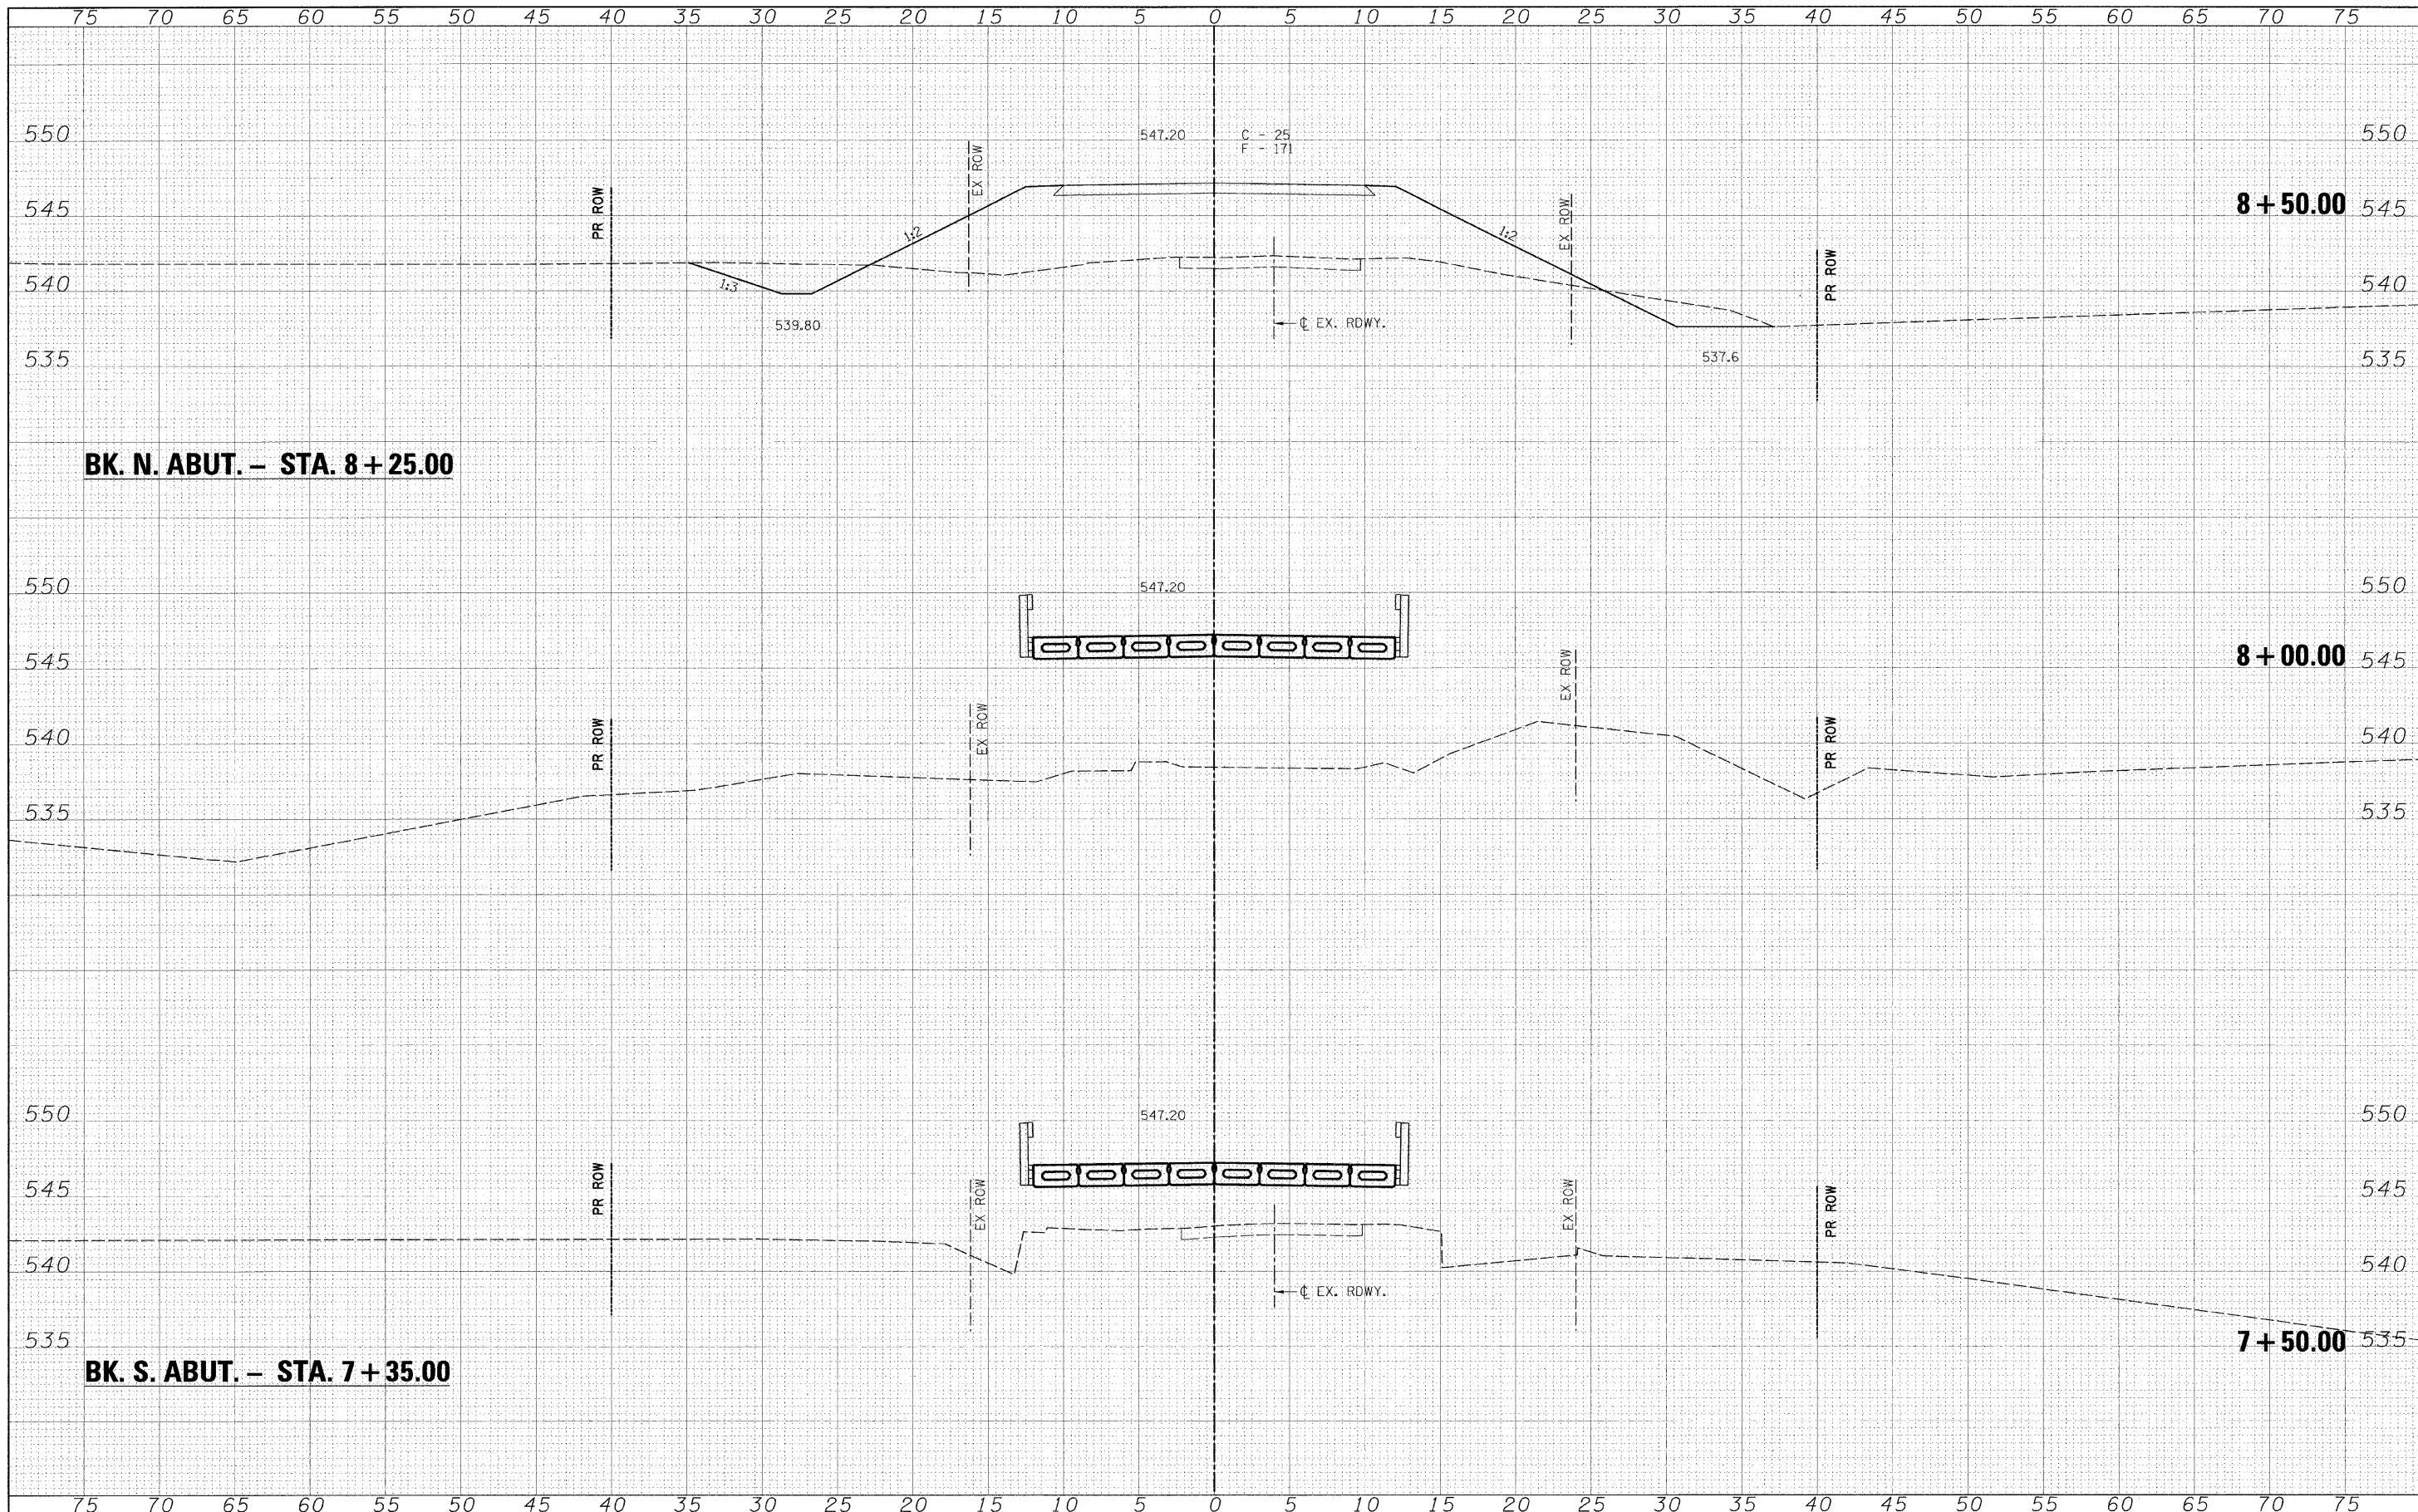


BK. N. ABUT. - STA. 8+25.00

8+50.00

BK. S. ABUT. - STA. 7+35.00

7+50.00

FILE NAME -	USER NAME - #USER#	DESIGNED -	REVISED -	 Allen Henderson & Associates, Inc. Civil and Structural Engineers Springfield, IL. 62703 Phone: (217)544-8033 IL Design Firm No. 184-001907	CROSS SECTIONS		T.R. RTE.	SECTION	COUNTY	TOTAL SHEETS	SHEET NO.
#FILE#	PLOT SCALE - #SCALE#	DRAWN -	REVISED -				140	09-05118-00-BR	SHELBY	21	18
	PLOT DATE - #DATE#	CHECKED -	REVISED -				STR. NO. 087-3571		CONTRACT NO. 95628		
		DATE -	REVISED -				FED. ROAD DIST. NO. ILLINOIS FED. AID PROJECT				

SCALE: 1" = 5' SHEET NO. 18 OF 21 SHEETS STA. 7+50.00 TO STA. 8+50.00