


FINAL SURVEY	DATE
SURVEYED	BY
PLANNED	
NOTED	
NOTE BOOK	
AREAS	
CHECKED	
NO.	

ORIGINAL SURVEY	DATE
SURVEYED	BY
PLANNED	
NOTED	
NOTE BOOK	
AREAS	
CHECKED	
NO.	

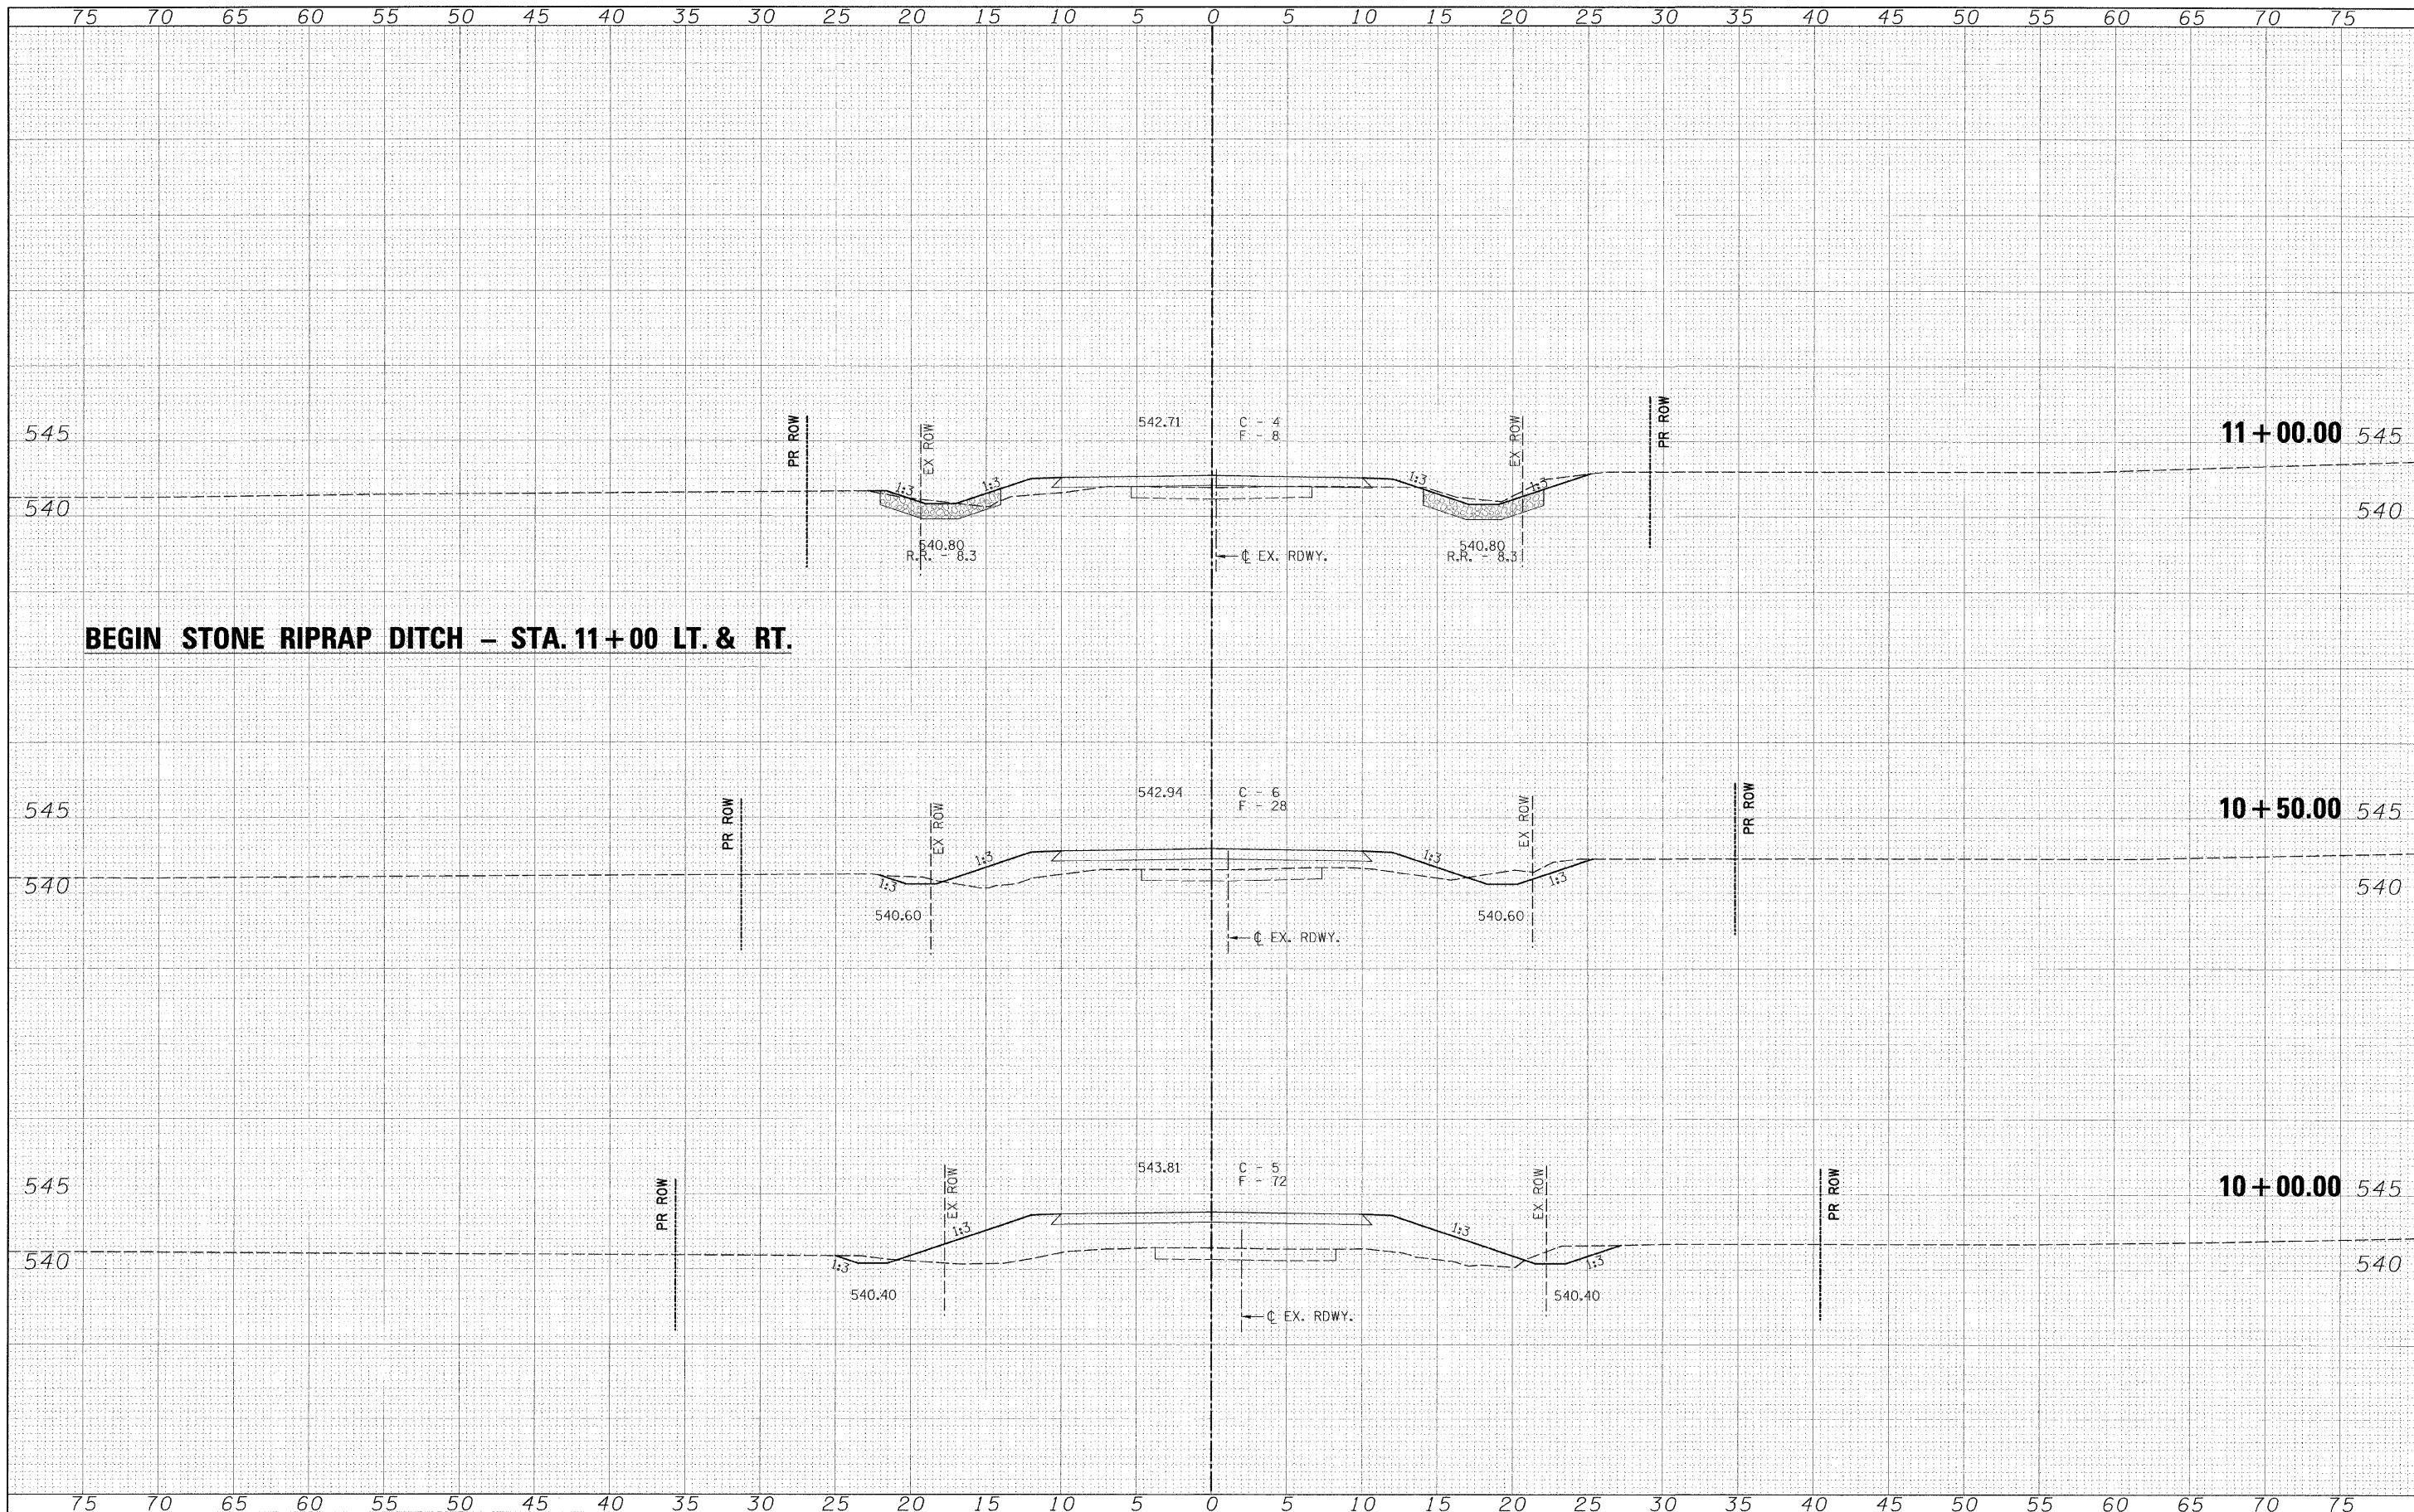

FILE NAME =  
#FILE#

USER NAME = #USER#  
DESIGNED -  
DRAWN -  
CHECKED -  
DATE -

REVISIONS  
REVISIONS  
REVISIONS  
REVISIONS

DESIGNED -  
DRAWN -  
CHECKED -  
DATE -



**Allen Henderson & Associates, Inc.**  
Civil and Structural Engineers Springfield, IL.  
62703 Phone: (217)544-8033 IL. Design Firm  
No. 184-001907

**CROSS SECTIONS**  
SCALE: 1" = 5'  
SHEET NO. 20 OF 21 SHEETS  
STA. 10+00.00 TO STA. 11+50.00

I.R. RTE.	SECTION	COUNTY	TOTAL SHEETS	SHEET NO.
140	09-05118-00-BR	SHELBY	21	20
STR. NO. 087-3571		CONTRACT NO. 95128		
FED. ROAD DIST. NO. [ILLINOIS] FED. AID PROJECT				