


T.R.	SECTION	COUNTY	TOTAL SHEETS	SHEET NO.
185	07-06115-00-BR	EDWARDS	12	3
FED. ROAD DIST. NO. 7 ILLINOIS		BUTTER CREEK		
PROJ. # MA BR05-04710331		CONTRACT # 95633		
LEC JOB # H081029ED				

323 W. 3RD ST.
P.O. BOX 160
MARIETTA, GA 30067
PHONE: (618)-262-8651
FAX: (618)-263-3327

405 W. STATE ST.
SUITE 1
PRINCETON, IN 47670
PHONE: (812)-386-7611
FAX: (812)-385-2812










PROFESSIONAL DESIGN FIRM
LAND SURVEY & PROFESSIONAL ENGINEERING CORPORATION
184-000887
(62-032435)(35-002769)

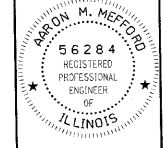

AARON M. MEFFORD
NAME
Aaron M. Mefford
SIGNATURE
DATE: 6-25-10
11-30-11 EXPIRES

BUTTER CREEK
TOWNSHIP ROUTE 185
EDWARDS COUNTY, ILLINOIS

SHEET TITLE:
CROSS-SECTIONS
SCALE: 1" = 5'
BY: AMM
DATE: 6/25/10
REV:
3 OF 12 SHEETS
SHEET NO. 3

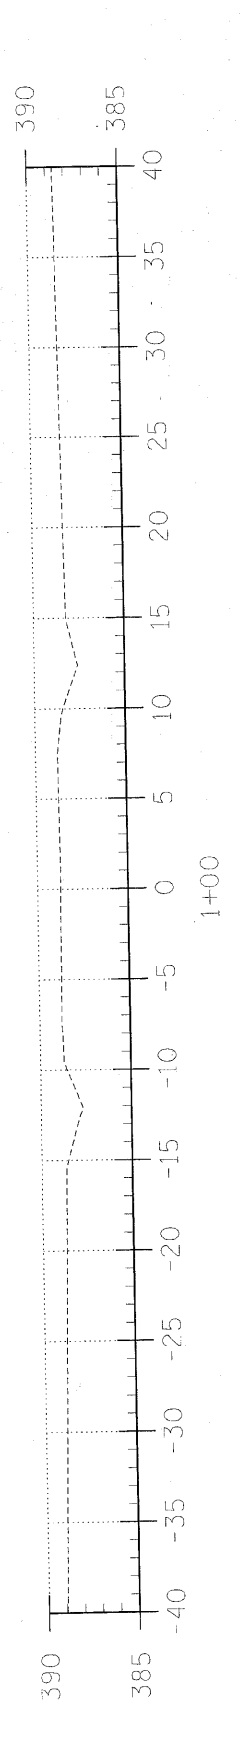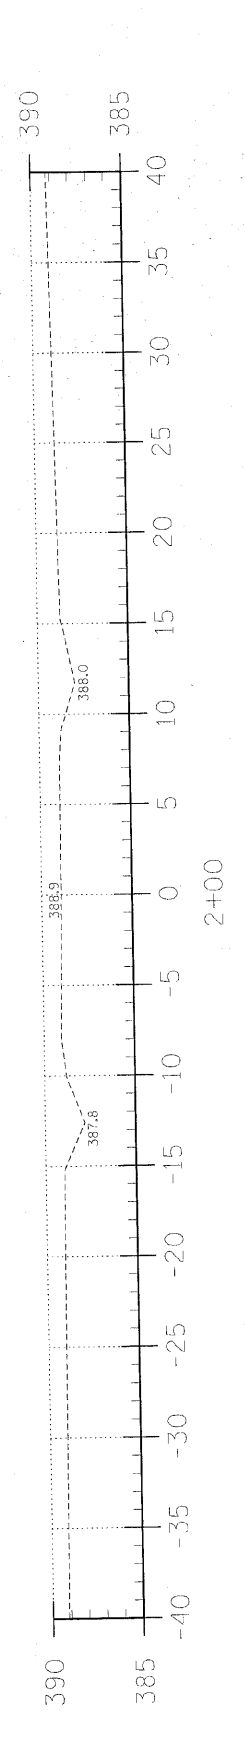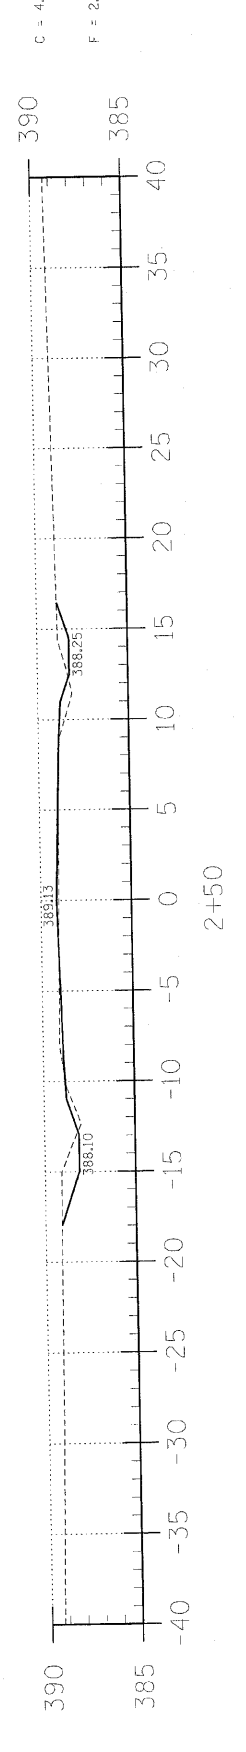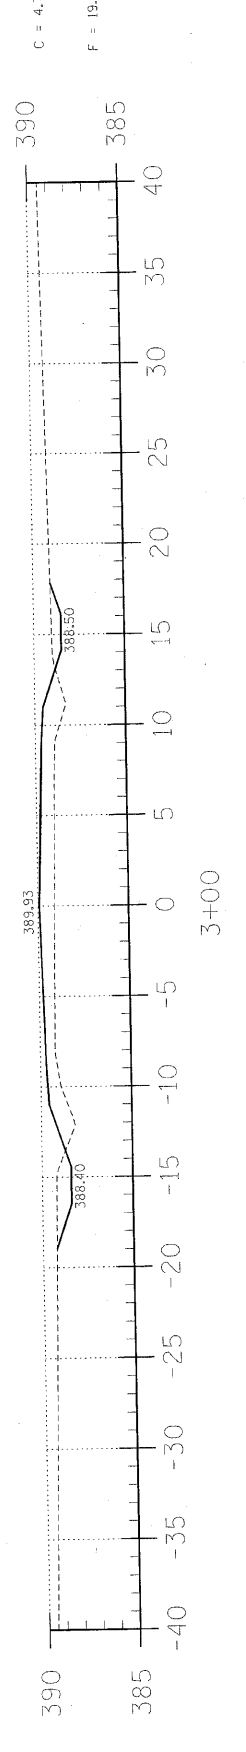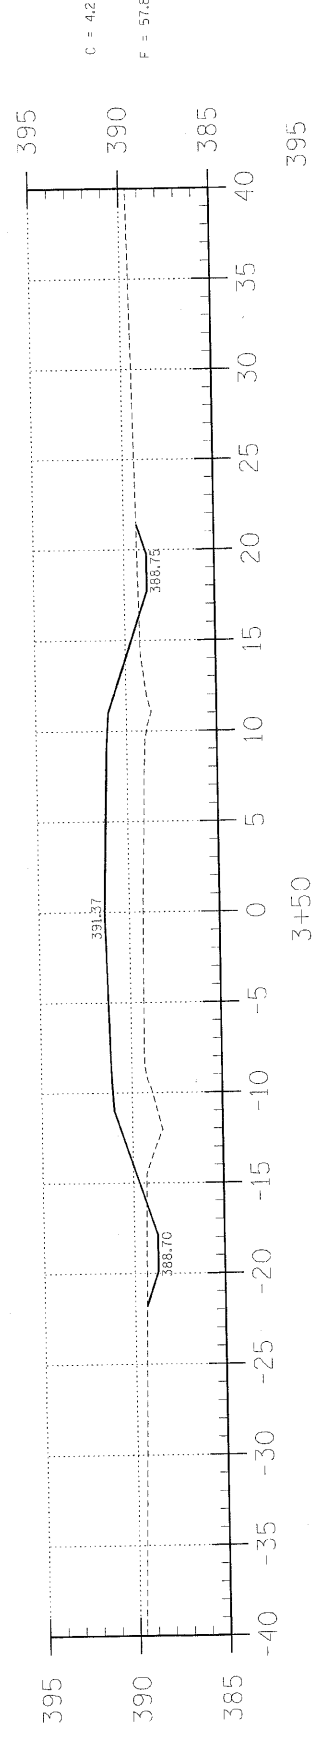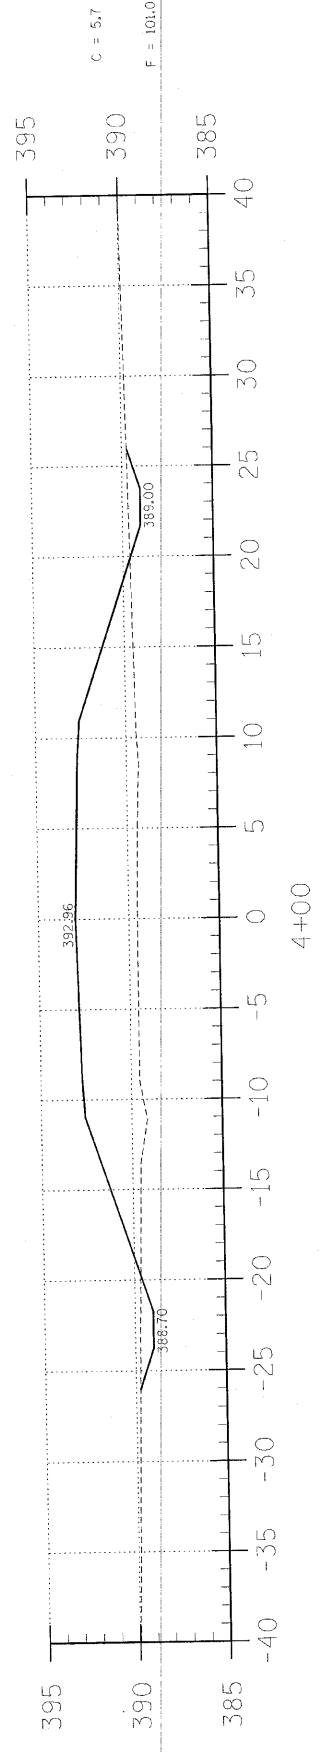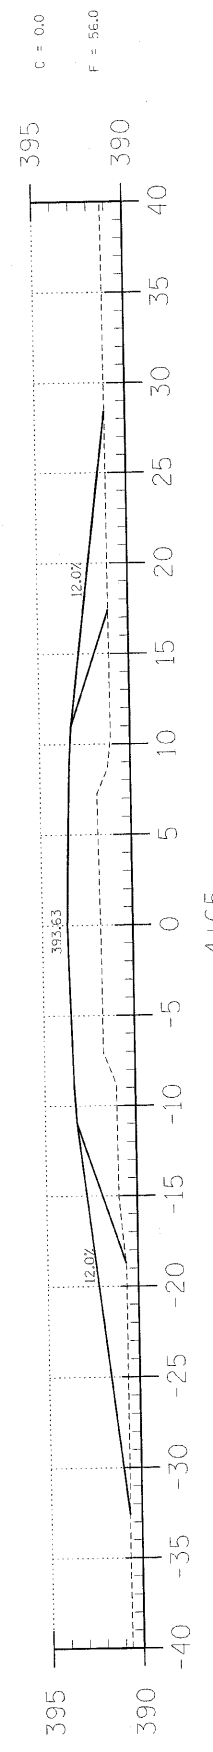

EARTHWORK SCHEDULE

LOCATION	EARTH EXCAVATION		CHANNEL EXCAVATION		ESTIMATED UNSUITABLE MATERIAL		SUITABLE MATERIAL ADJUSTED FOR SHRINKAGE		EMBANKMENT		EARTHWORK BALANCE WASTE (+) OR SHORTAGE (-)	
	CUBIC YARD	CUBIC YARD	CUBIC YARD	CUBIC YARD	CUBIC YARD	CUBIC YARD	CUBIC YARD	CUBIC YARD	CUBIC YARD	CUBIC YARD	CUBIC YARD	CUBIC YARD
STA 0+00 TO 4+71.8	34.2	0.0	0.0	0.0	0.0	25.7	451.0	451.0	0.0	-425.3		
STA 4+71.8 TO 5+28.2	0.0	171.0	85.5	64.1	64.1	0.0	0.0	0.0	64.1	-313.8		
STA 5+28.2 TO 10+00	357.4	0.0	0.0	268.1	268.1	581.9	76.7	76.7	581.9	-76.7		
2 FIELD ENTRANCE	0.0	0.0	0.0	0.0	0.0	0.0	0.0	0.0	0.0	0.0		
TOTAL	391.6	171.0	85.5	357.9	357.9	1109.6	-751.7					