




9+00

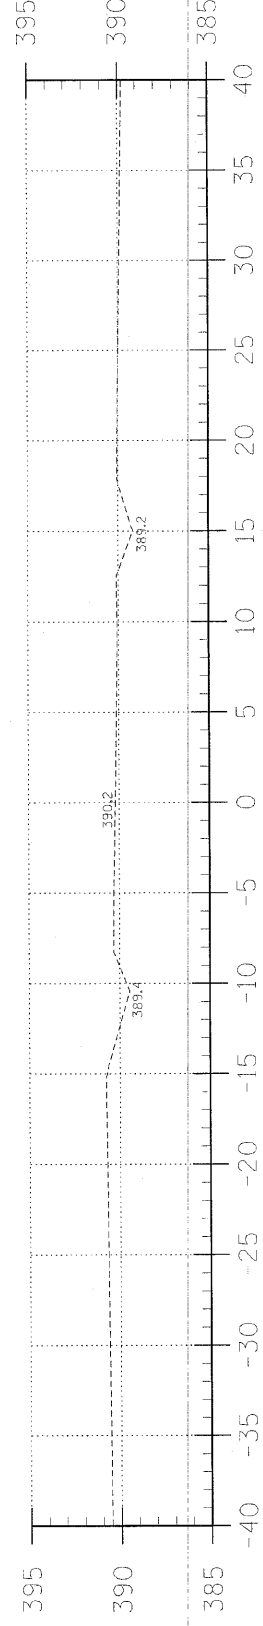


8+00

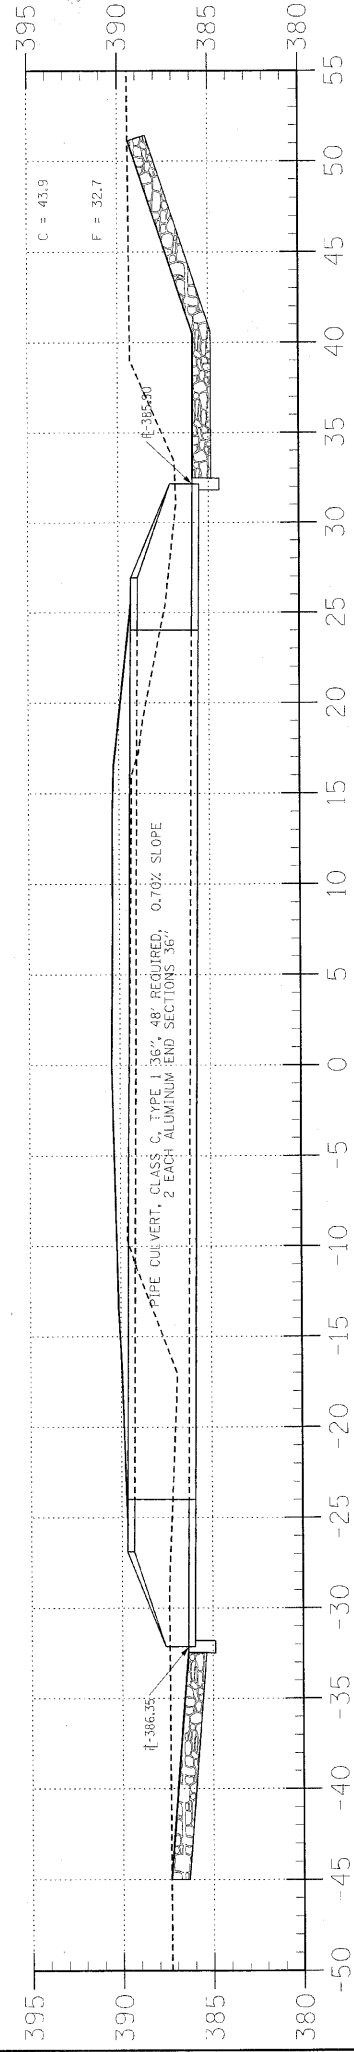


7+05.6 ACROSS ROAD PIPE CULVERT

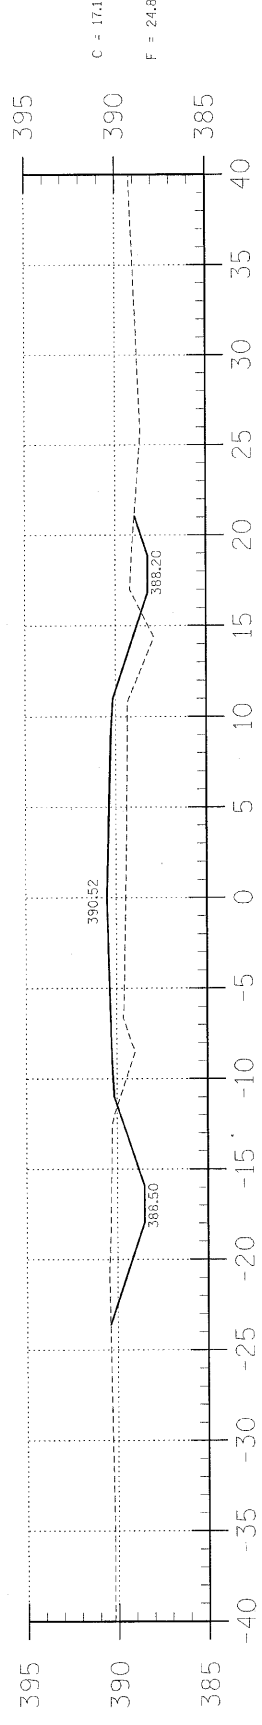


7+00

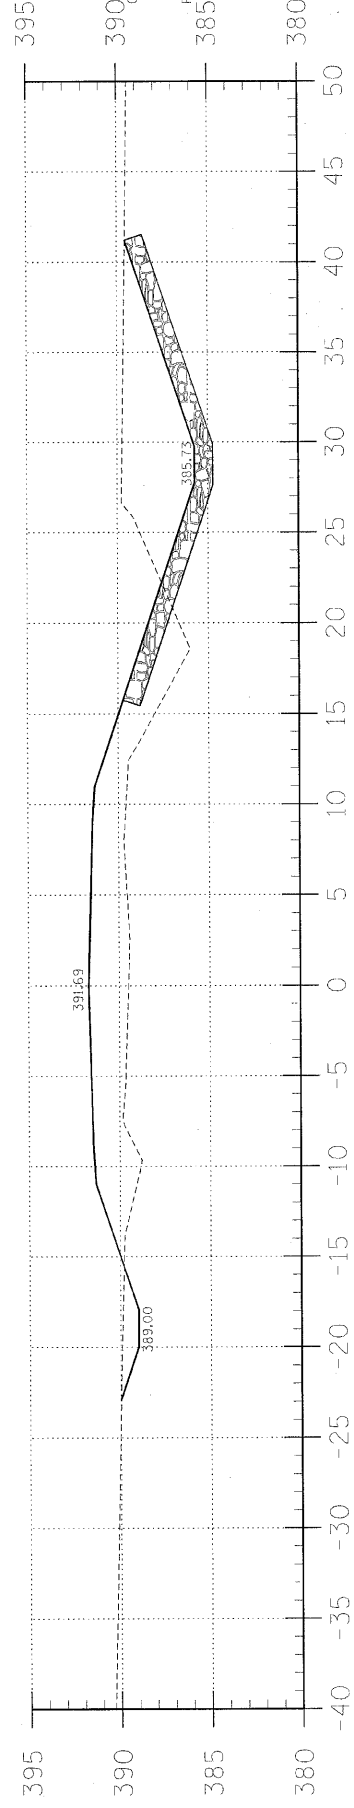

6+150

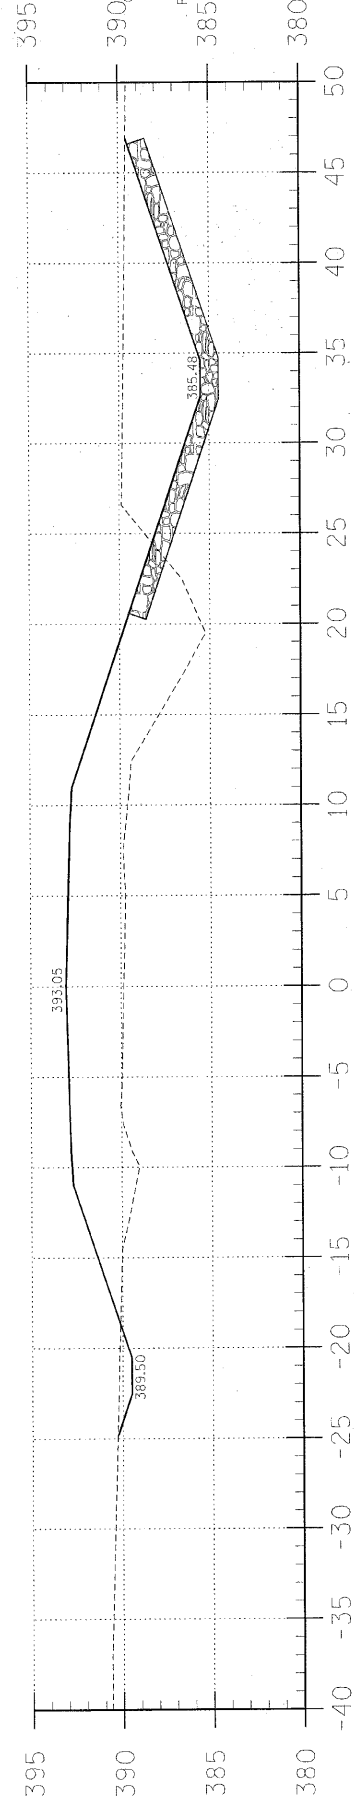

6+00

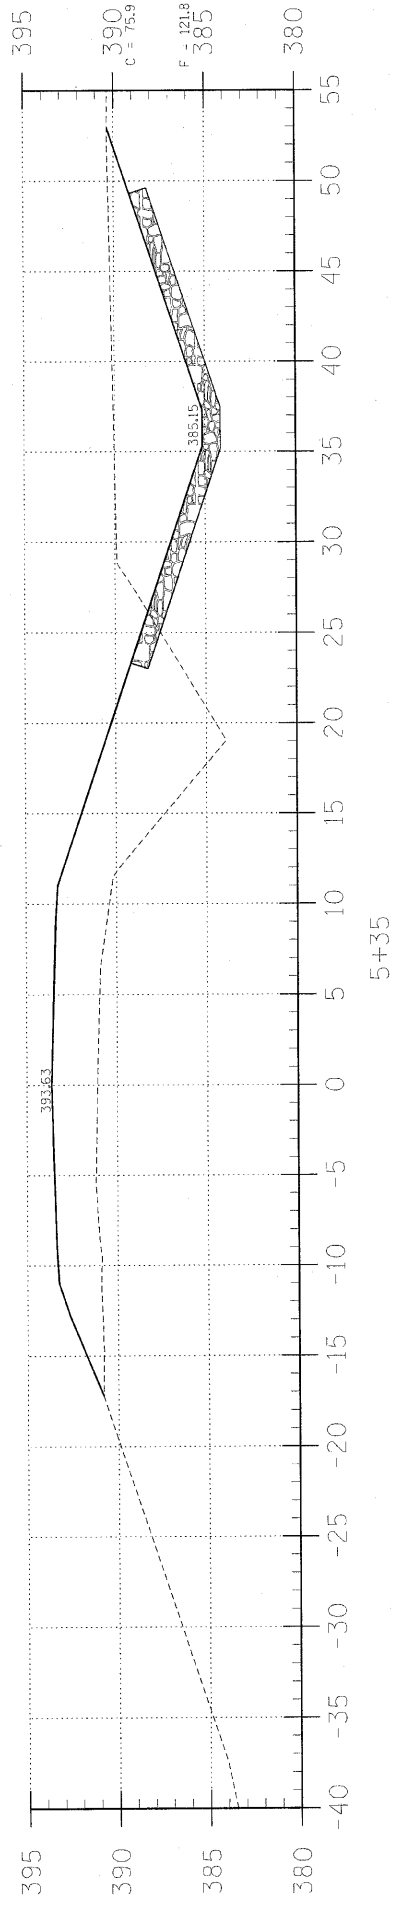

5+35


T.R.	SECTION	COUNTY	TOTAL SHEETS	SHEET NO.
185	07-06115-00-BR	EDWARDS	12	4
FED. ROAD DIST. NO. 7 ILLINOIS			BUTTER CREEK	
PROJ. NO. BR05-04710331			CONTRACT # 95633	
LEC JOB # MOBIL0295D				

323 W. 3RD ST.  
P.O. BOX 160  
MT. CARMEL, IL  
62863  
PHONE:  
(618)-262-8651  
FAX:  
(618)-263-3327

405 W. STATE ST.  
SUITE 1  
PRINCETON, IN  
47670  
PHONE:  
(812)-386-7611  
FAX:  
(812)-385-2812



PROFESSIONAL DESIGN FIRM  
LAND SURVEY &  
ENGINEERING  
CORPORATION  
184-000887  
(62-032435)/(35-002769)

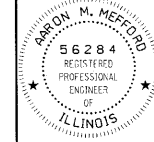

AARON M. MEFFORD  
NAME  
SIGNATURE  
DATE  
11-30-11  
EXPIRES

BUTTER CREEK  
TOWNSHIP ROUTE 185  
EDWARDS COUNTY, ILLINOIS

SHEET TITLE:

CROSS-SECTIONS

SCALE: 1" = 5'  
BY: AMM  
DATE: 6/25/10  
REV:

4 OF 12  
SHEETS

SHEET NO.  
4