




7+00

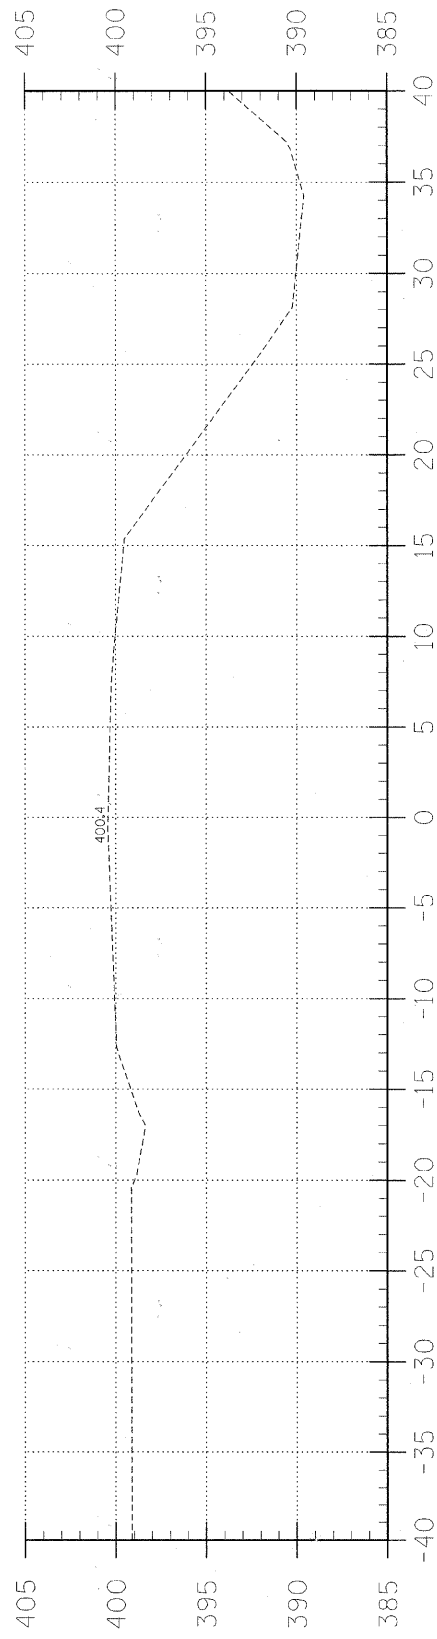


6+00

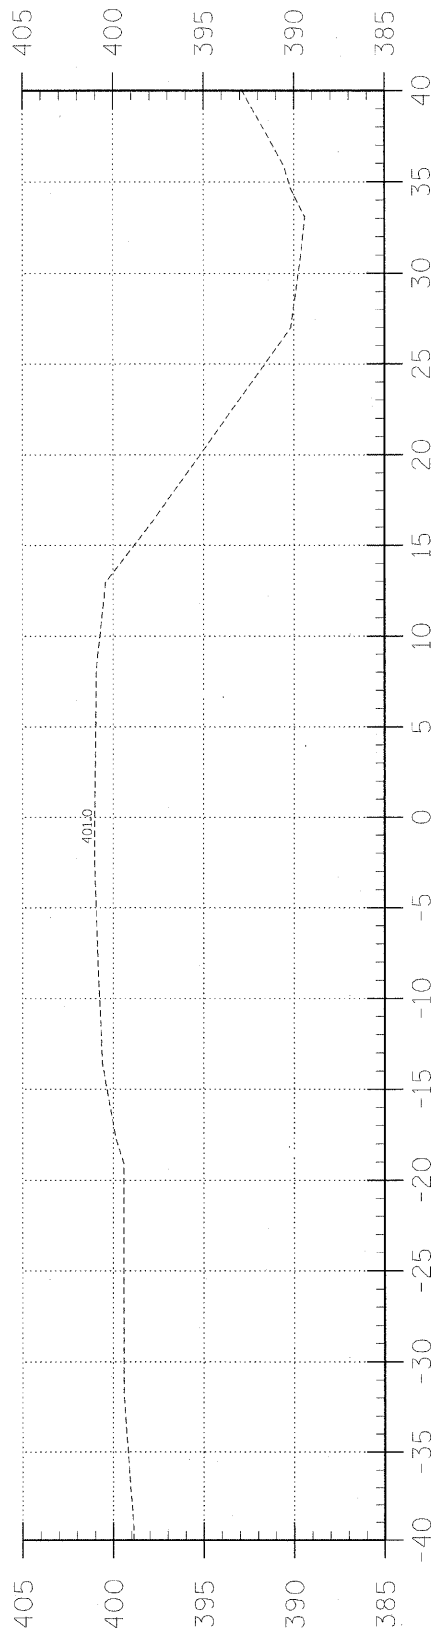

5+50

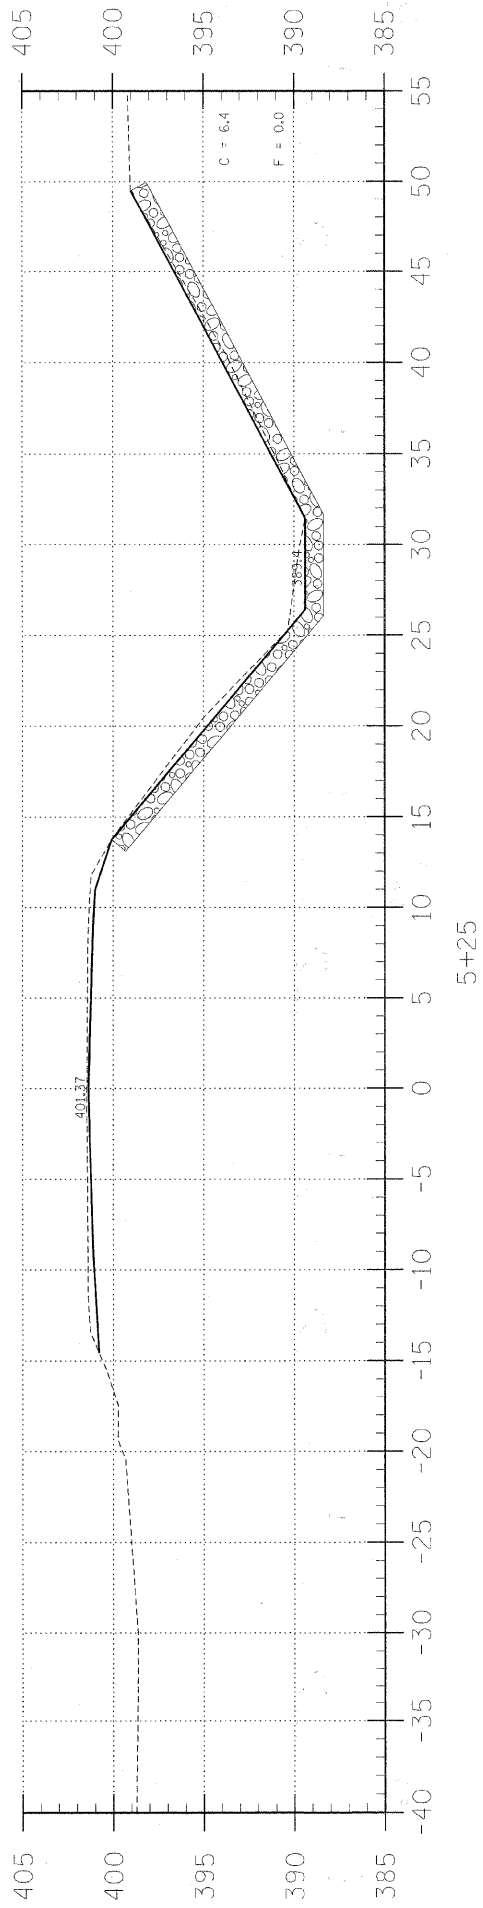

5+25

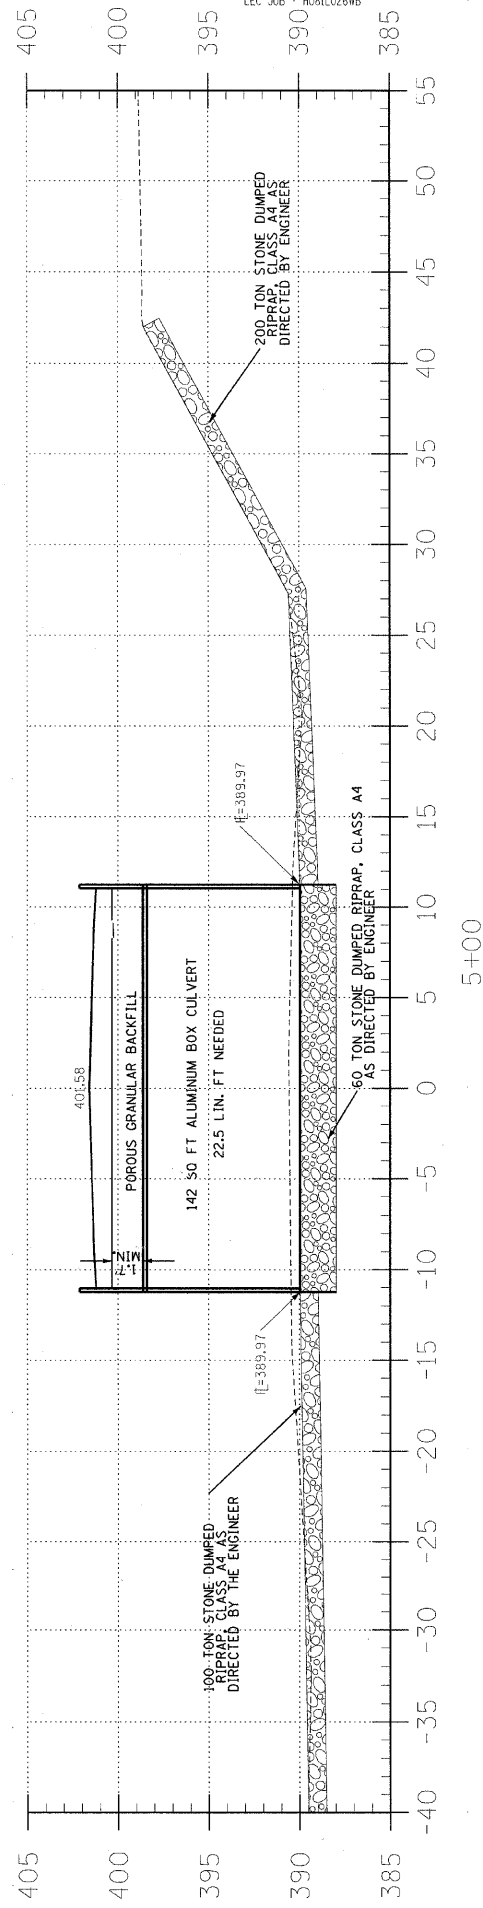

5+00


T.R.	SECTION	COUNTY	TOTAL SHEETS	SHEET NO.
4	07-05121-00-BR	WABASH	4	4
FED. ROAD DIST. NO. 7 ILLINOIS		FED. AID PROJECT		
PROJECT# BROS-185(031)		CONTRACT# 95634		
JOB NO. C-97-134-10		DRAINAGE DITCH		

LEC JOB # HCRIL026WB

405 W. STATE ST.  
SUITE 1  
PRINCETON, IN 47670  
PHONE: (812)-386-7611  
FAX: (812)-385-2812



PROFESSIONAL DESIGN FIRM  
LAND SURVEY & PROFESSIONAL ENGINEERING CORPORATION  
184-000887  
(62-032435)(35-002769)

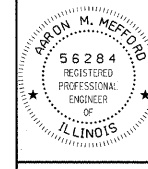

AARON M. MEFFORD  
NAME  
SIGNATURE  
DATE  
6-30-11  
EXPIRES

TOWNSHIP ROUTE 4  
OVER DRAINAGE DITCH  
WABASH COUNTY, ILLINOIS

SHEET TITLE:

CROSS-SECTIONS

SCALE: 1" = 5'  
BY: AMM  
DATE: 8/9/0  
REV:

4 OF 4 SHEETS

SHEET NO. 4