


FINISH SURVEYED SURVEYED  
 SURVEY SURVEY  
 NOTE BOOK TEMPLATE  
 NO. AREAS AREAS  
 CHECKED CHECKED

ORIGINAL SURVEYED SURVEYED  
 SURVEY SURVEY  
 NOTE BOOK TEMPLATE  
 NO. AREAS AREAS  
 CHECKED CHECKED

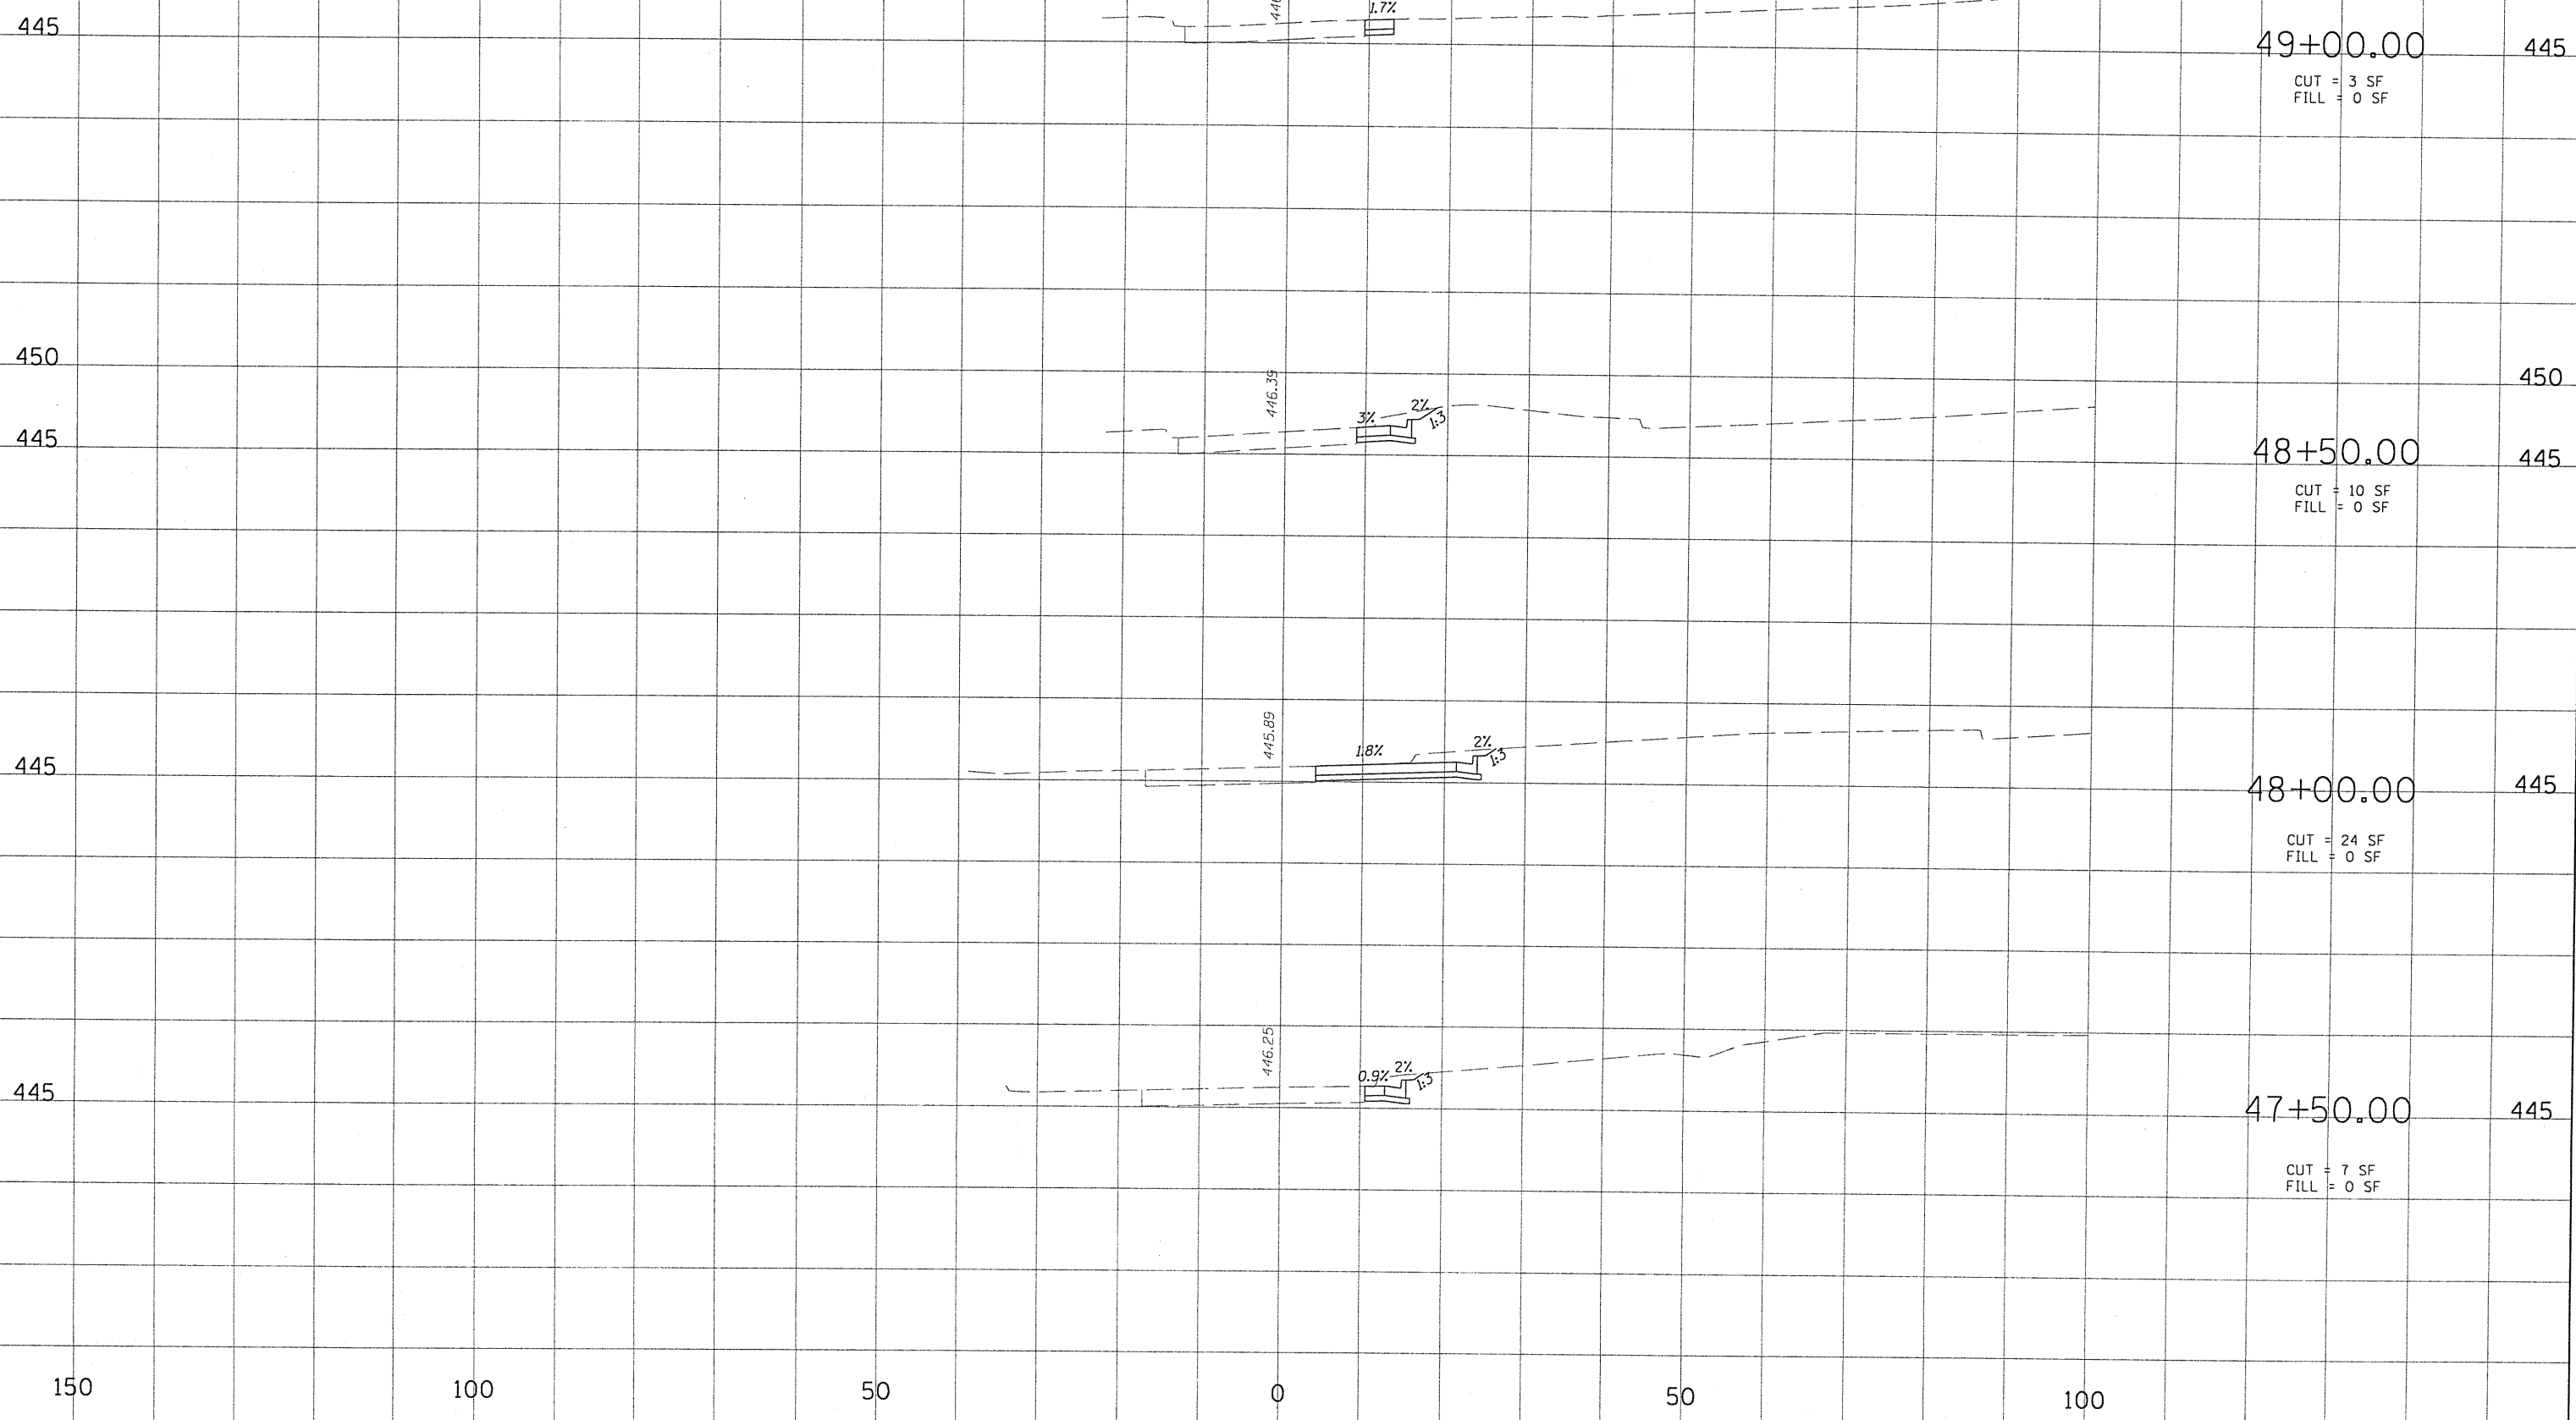

FILE NAME =	USER NAME = HURST-ROSCHE	DESIGNED -	REVISED -
ta\365-4048_SIUC_Research_Park_Phase_11\Dgn\Xsec.dgn		DRAWN -	REVISED -
		CHECKED -	REVISED -
		DATE -	REVISED -

**STATE OF ILLINOIS**  
**DEPARTMENT OF TRANSPORTATION**

**CROSS SECTIONS**

SCALE: 1:10/1:5 SHEET NO. 2 OF 13 SHEETS STA. 47+50.00 TO STA. 49+00.00

F.A.P. RTE.	SECTION	COUNTY	TOTAL SHEETS	SHEET NO.
	05-00002-00-RP	JACKSON	35	24
CONTRACT NO. 99425				
FED. ROAD DIST. NO. 9 ILLINOIS FED. AID PROJECT				