


FINISH SURVEYED SURVEYED
 SURVEY SURVEY PLOTTED PLOTTED
 NOTE BOOK TEMPLATE
 AREAS AREAS
 CHECKED CHECKED
 NO. NO.

ORIGINAL SURVEY SURVEYED
 SURVEY SURVEY PLOTTED PLOTTED
 NOTE BOOK TEMPLATE
 AREAS AREAS
 CHECKED CHECKED
 NO. NO.

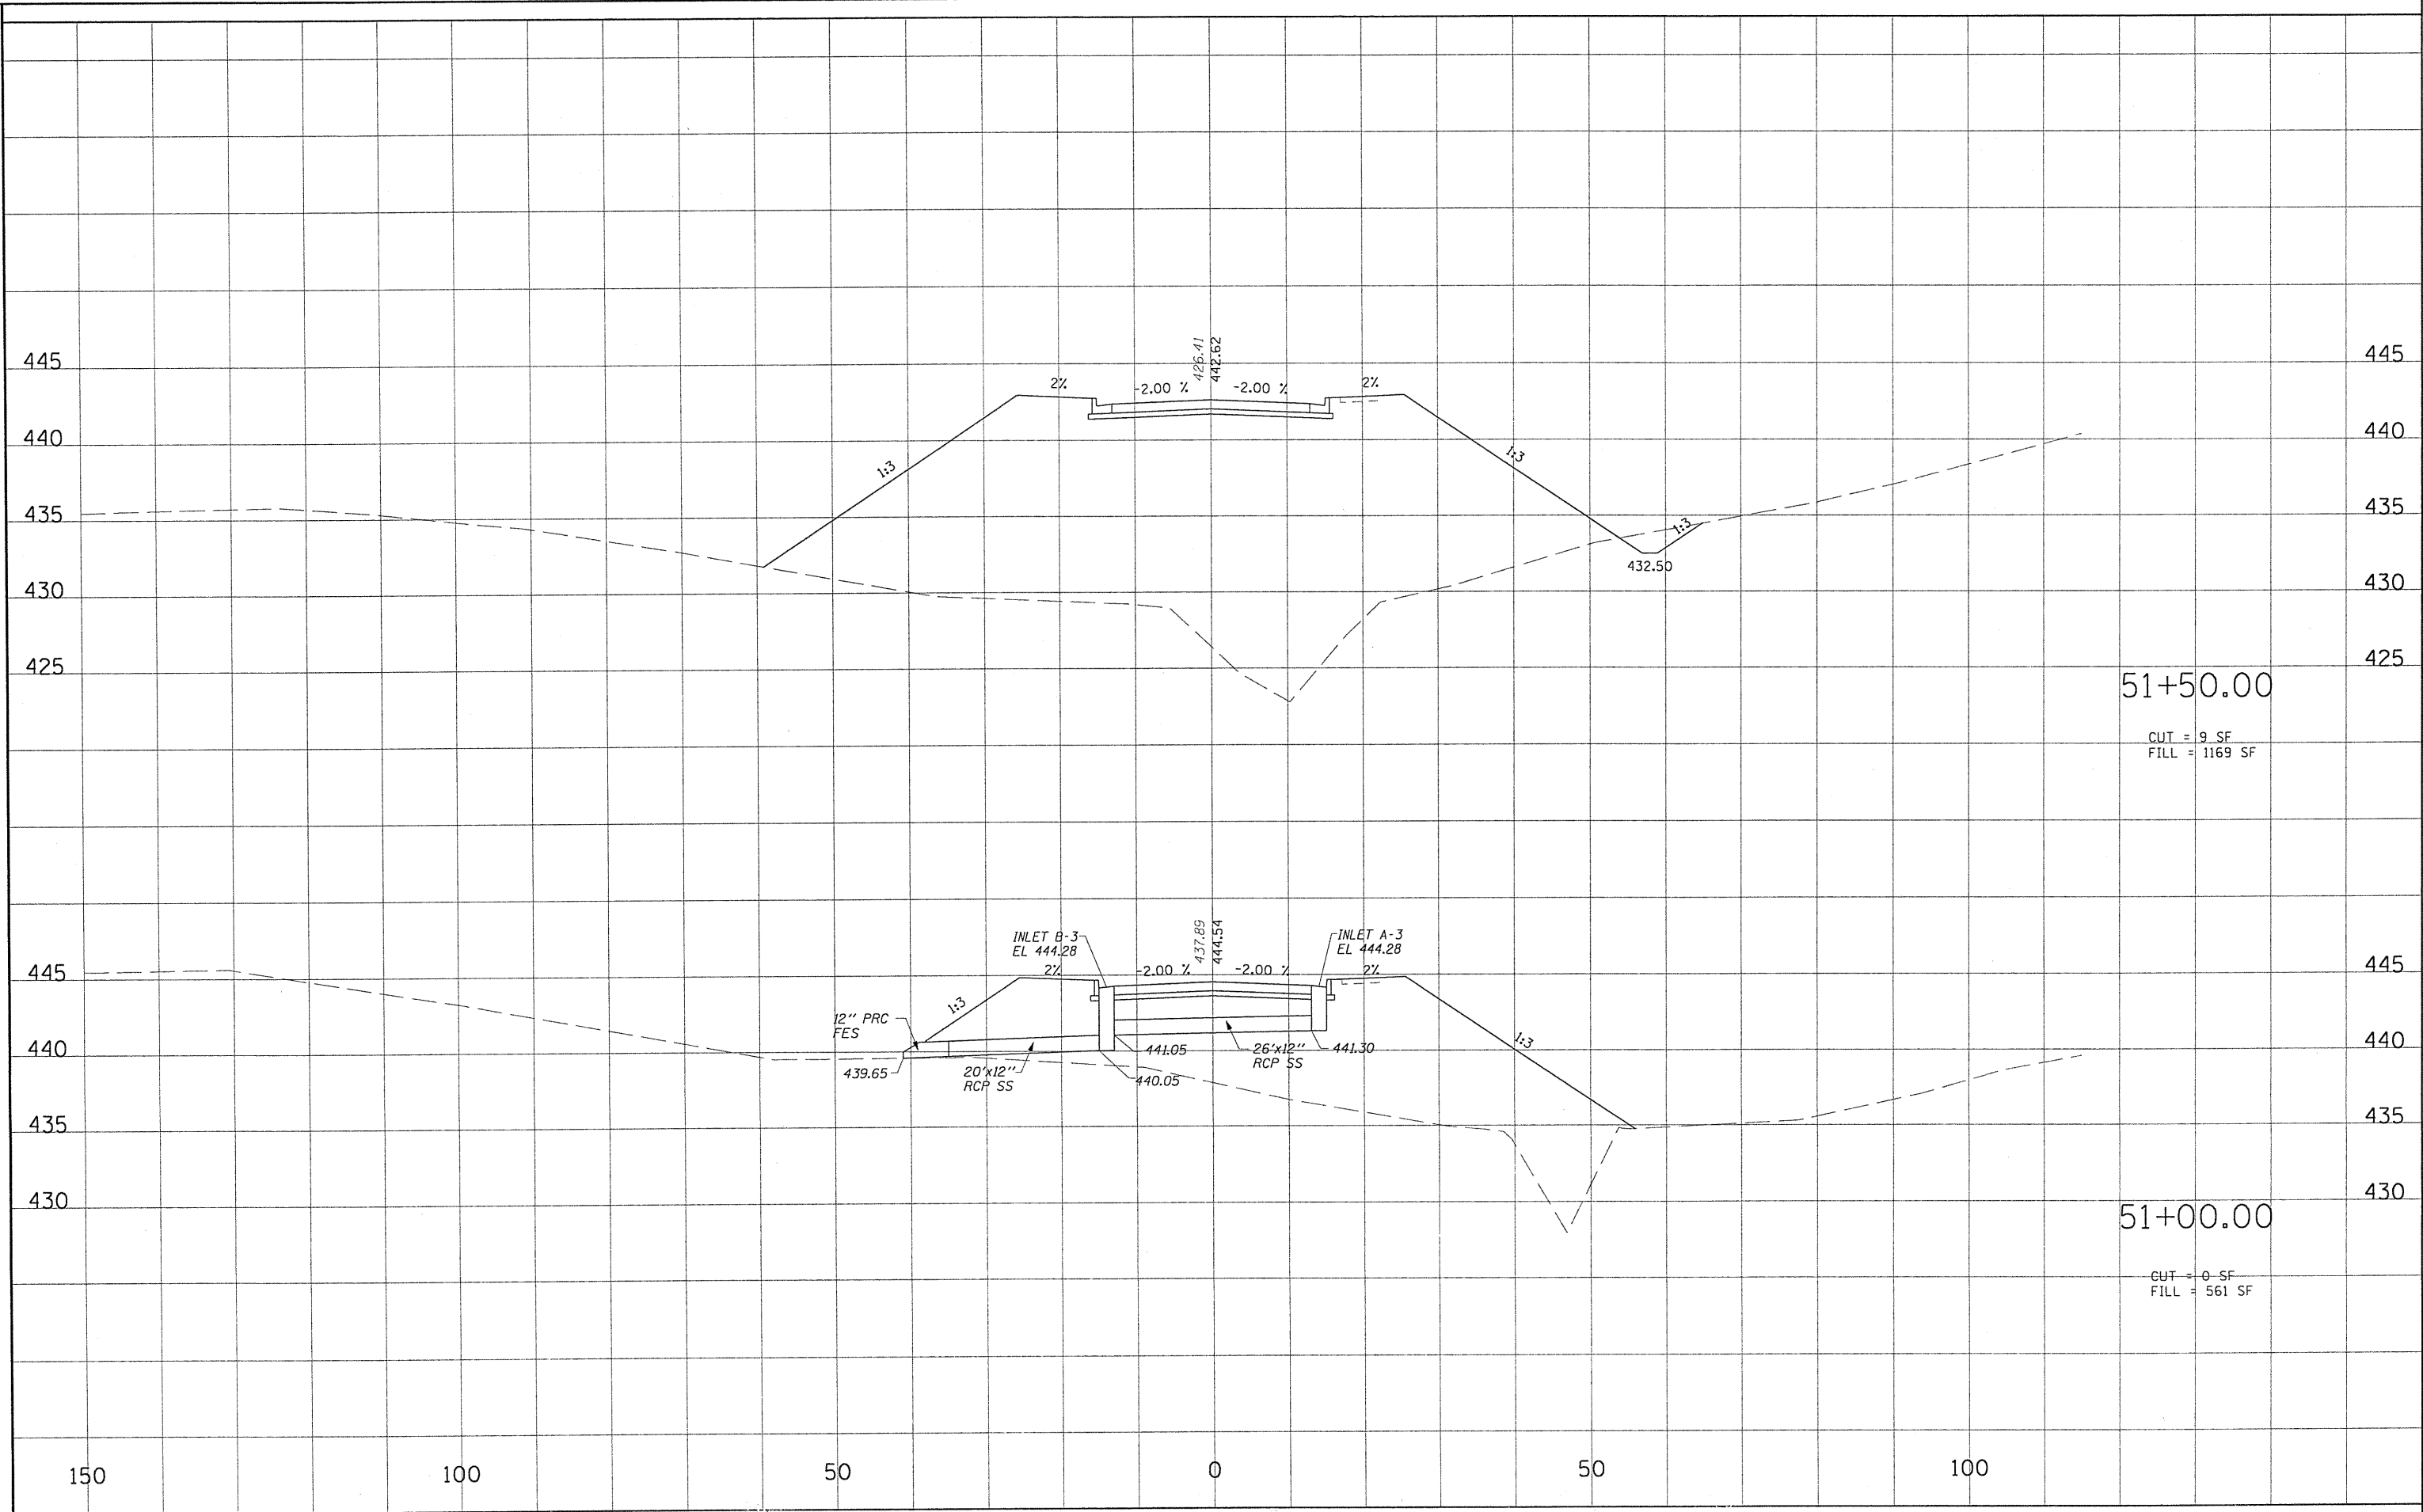

51+50.00
 CUT = 9 SF
 FILL = 1169 SF

51+00.00
 CUT = 0 SF
 FILL = 561 SF

FILE NAME =	USER NAME = HURST-ROSCHE	DESIGNED -	REVISED -
ts\365-4048-SIUC-Research-Park-Phase-11\Dgn\asse		DRAWN -	REVISED -
		CHECKED -	REVISED -
		DATE -	REVISED -

STATE OF ILLINOIS
DEPARTMENT OF TRANSPORTATION

CROSS SECTIONS
 SCALE: 1:10/1:5 SHEET NO. 4 OF 13 SHEETS STA. 51+00.00 TO STA. 51+50.00

F.A.P. RTE.	SECTION	COUNTY	TOTAL SHEETS	SHEET NO.
	05-00002-00-RP	JACKSON	35	26
FED. ROAD DIST. NO. 9 ILLINOIS FED. AID PROJECT			CONTRACT NO. 99425	