


FINAL SURVEY SURVEYED SURVEYED SURVEYED
 NOTE BOOK PLOTTED TEMPLATE AREAS CHECKED
 NO.

ORIGINAL SURVEY SURVEYED SURVEYED SURVEYED
 NOTE BOOK PLOTTED TEMPLATE AREAS CHECKED
 NO.

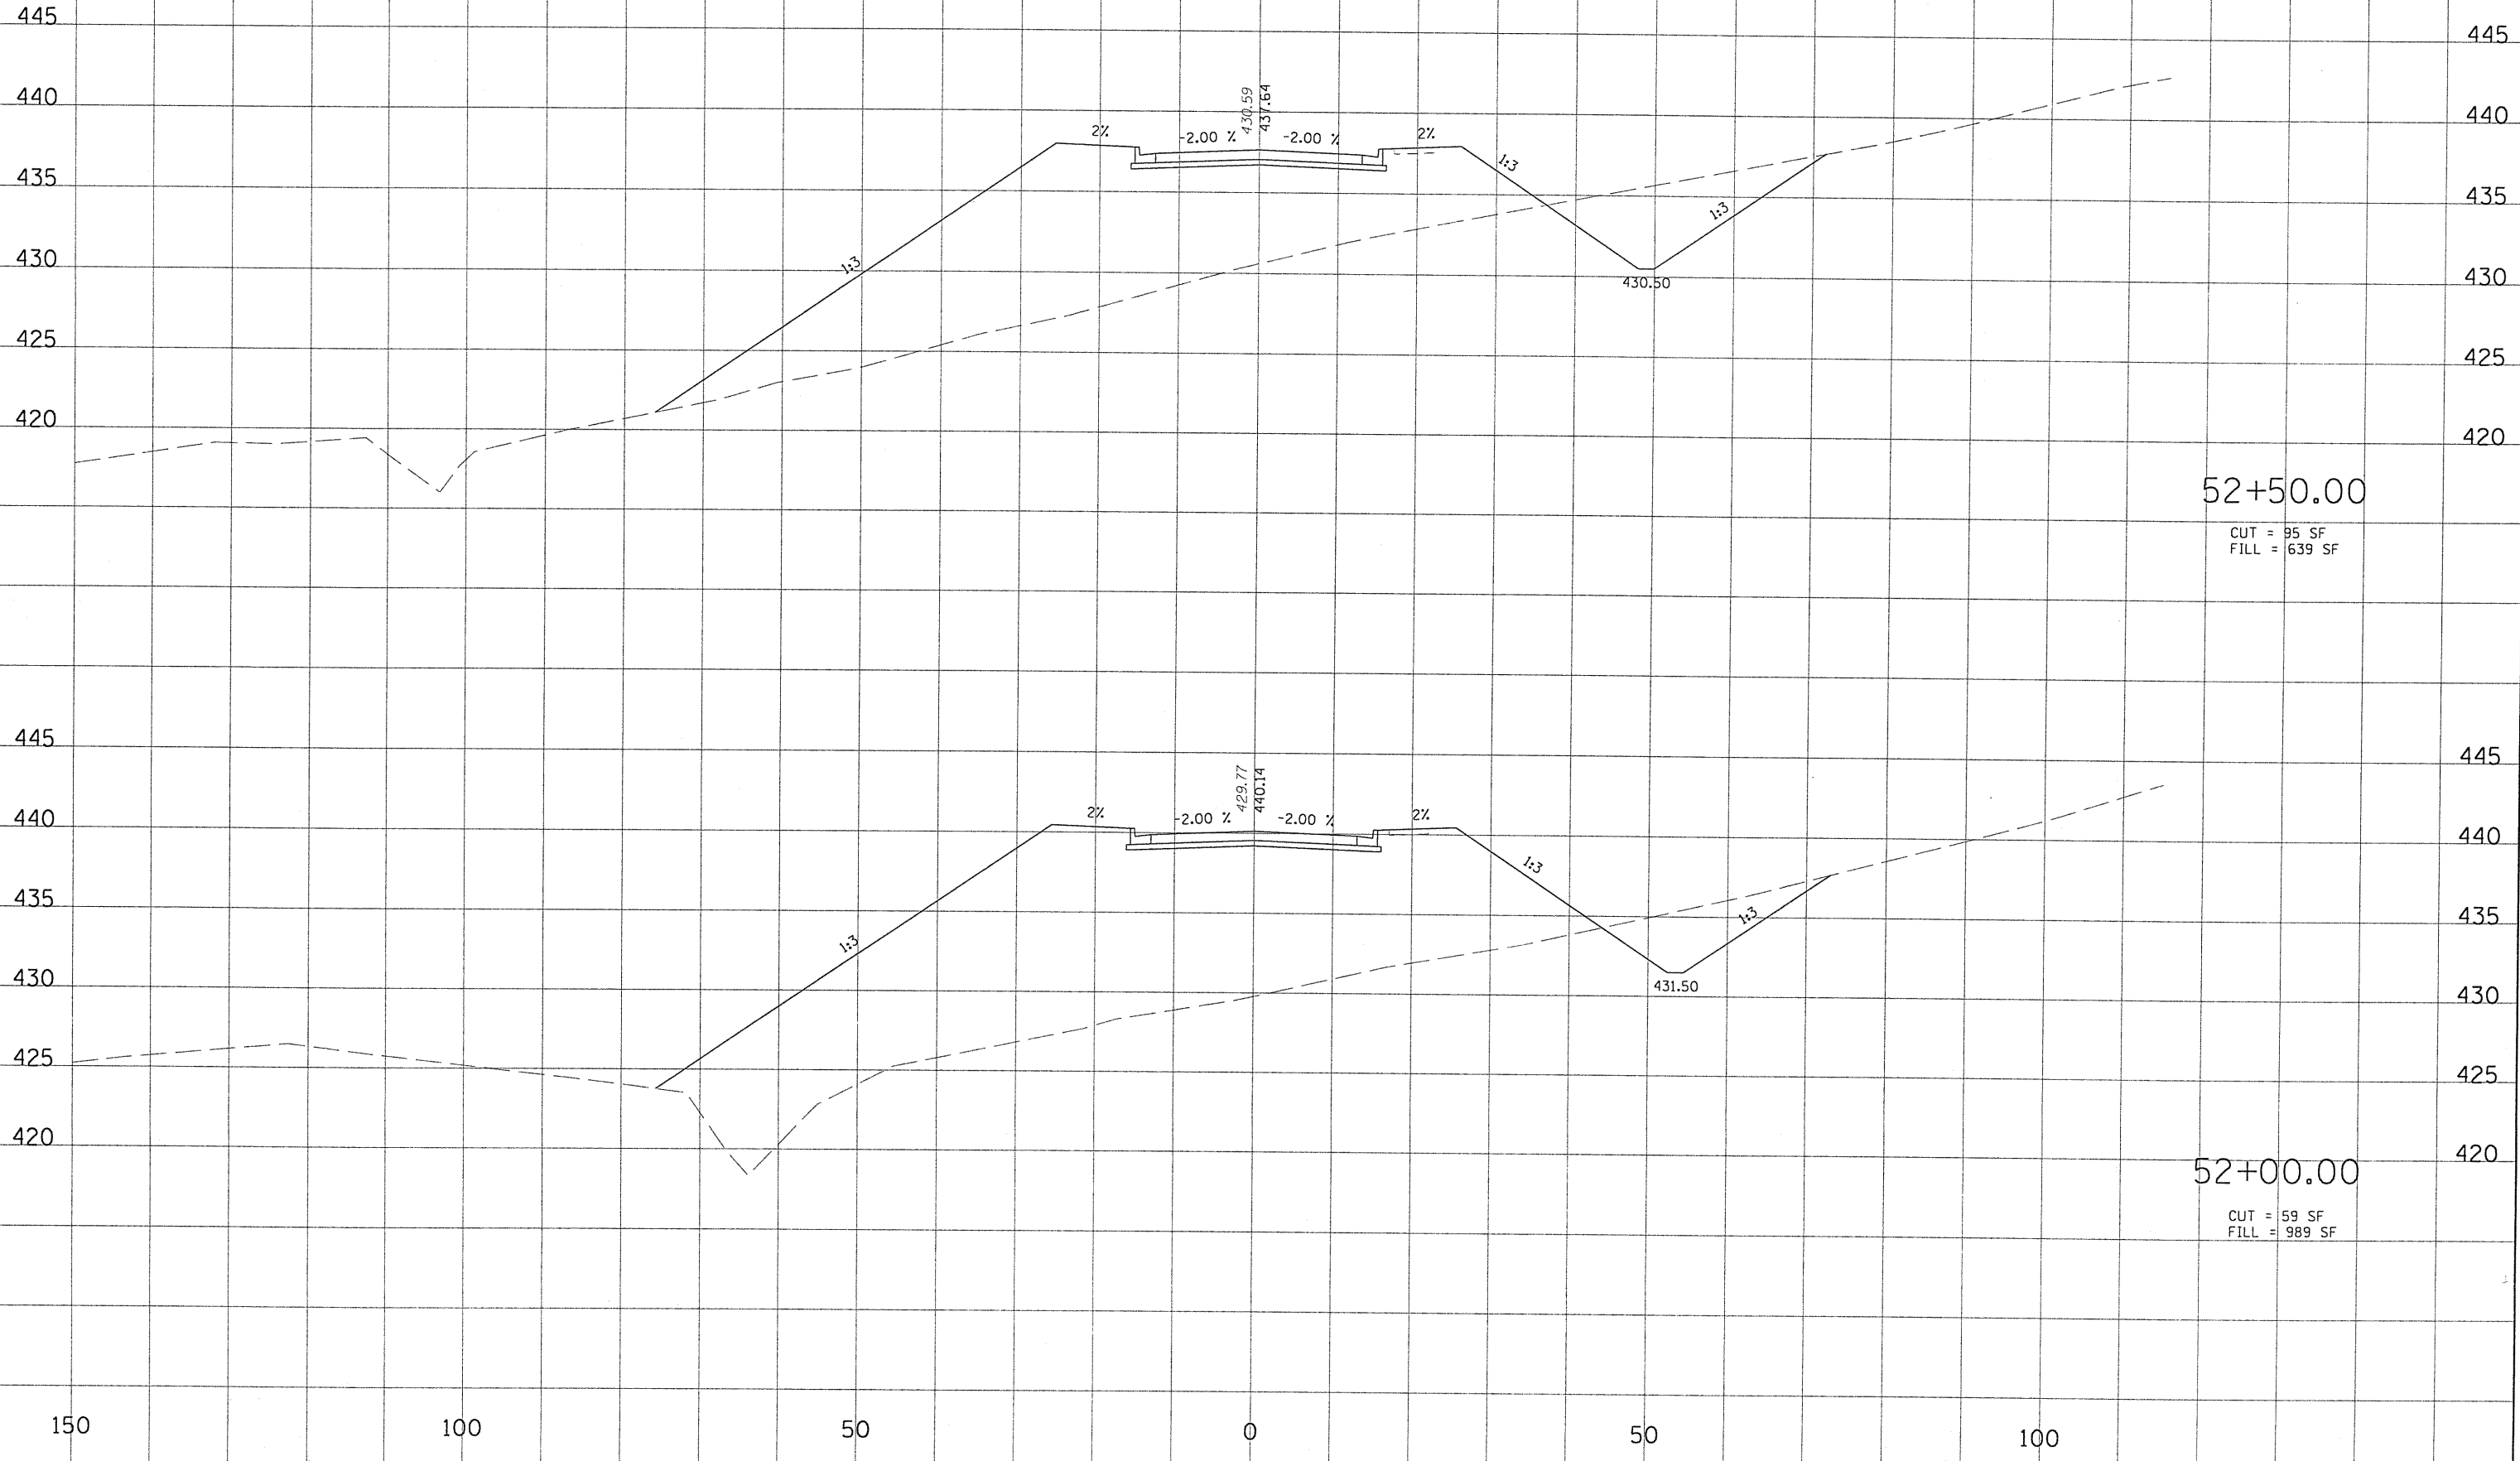

52+50.00
 CUT = 95 SF
 FILL = 639 SF

52+00.00
 CUT = 59 SF
 FILL = 989 SF

FILE NAME = t:\365-4048-SIUC_Research_Park_Phase_11\Dgn\ksec.dgn	USER NAME = HURST-ROSCHE	DESIGNED -	REVISD -	STATE OF ILLINOIS DEPARTMENT OF TRANSPORTATION	CROSS SECTIONS		F.A.P. RTE.	SECTION	COUNTY	TOTAL SHEETS	SHEET NO.
PLOT SCALE = 28.000' / IN.	CHECKED -	REVISD -	05-00002-00-RP				JACKSON	35	27		
PLOT DATE = 7/13/2010	DATE -	REVISD -	CONTRACT NO. 99425								
							FED. ROAD DIST. NO. 9 ILLINOIS FED. AID PROJECT				