


DESIGNED	REVISIONS
SURVEY	PLOTTED
NOTE BOOK	TEMPLATE
AREAS	CHECKED
NO.	

DESIGNED	REVISIONS
SURVEY	PLOTTED
NOTE BOOK	TEMPLATE
AREAS	CHECKED
NO.	

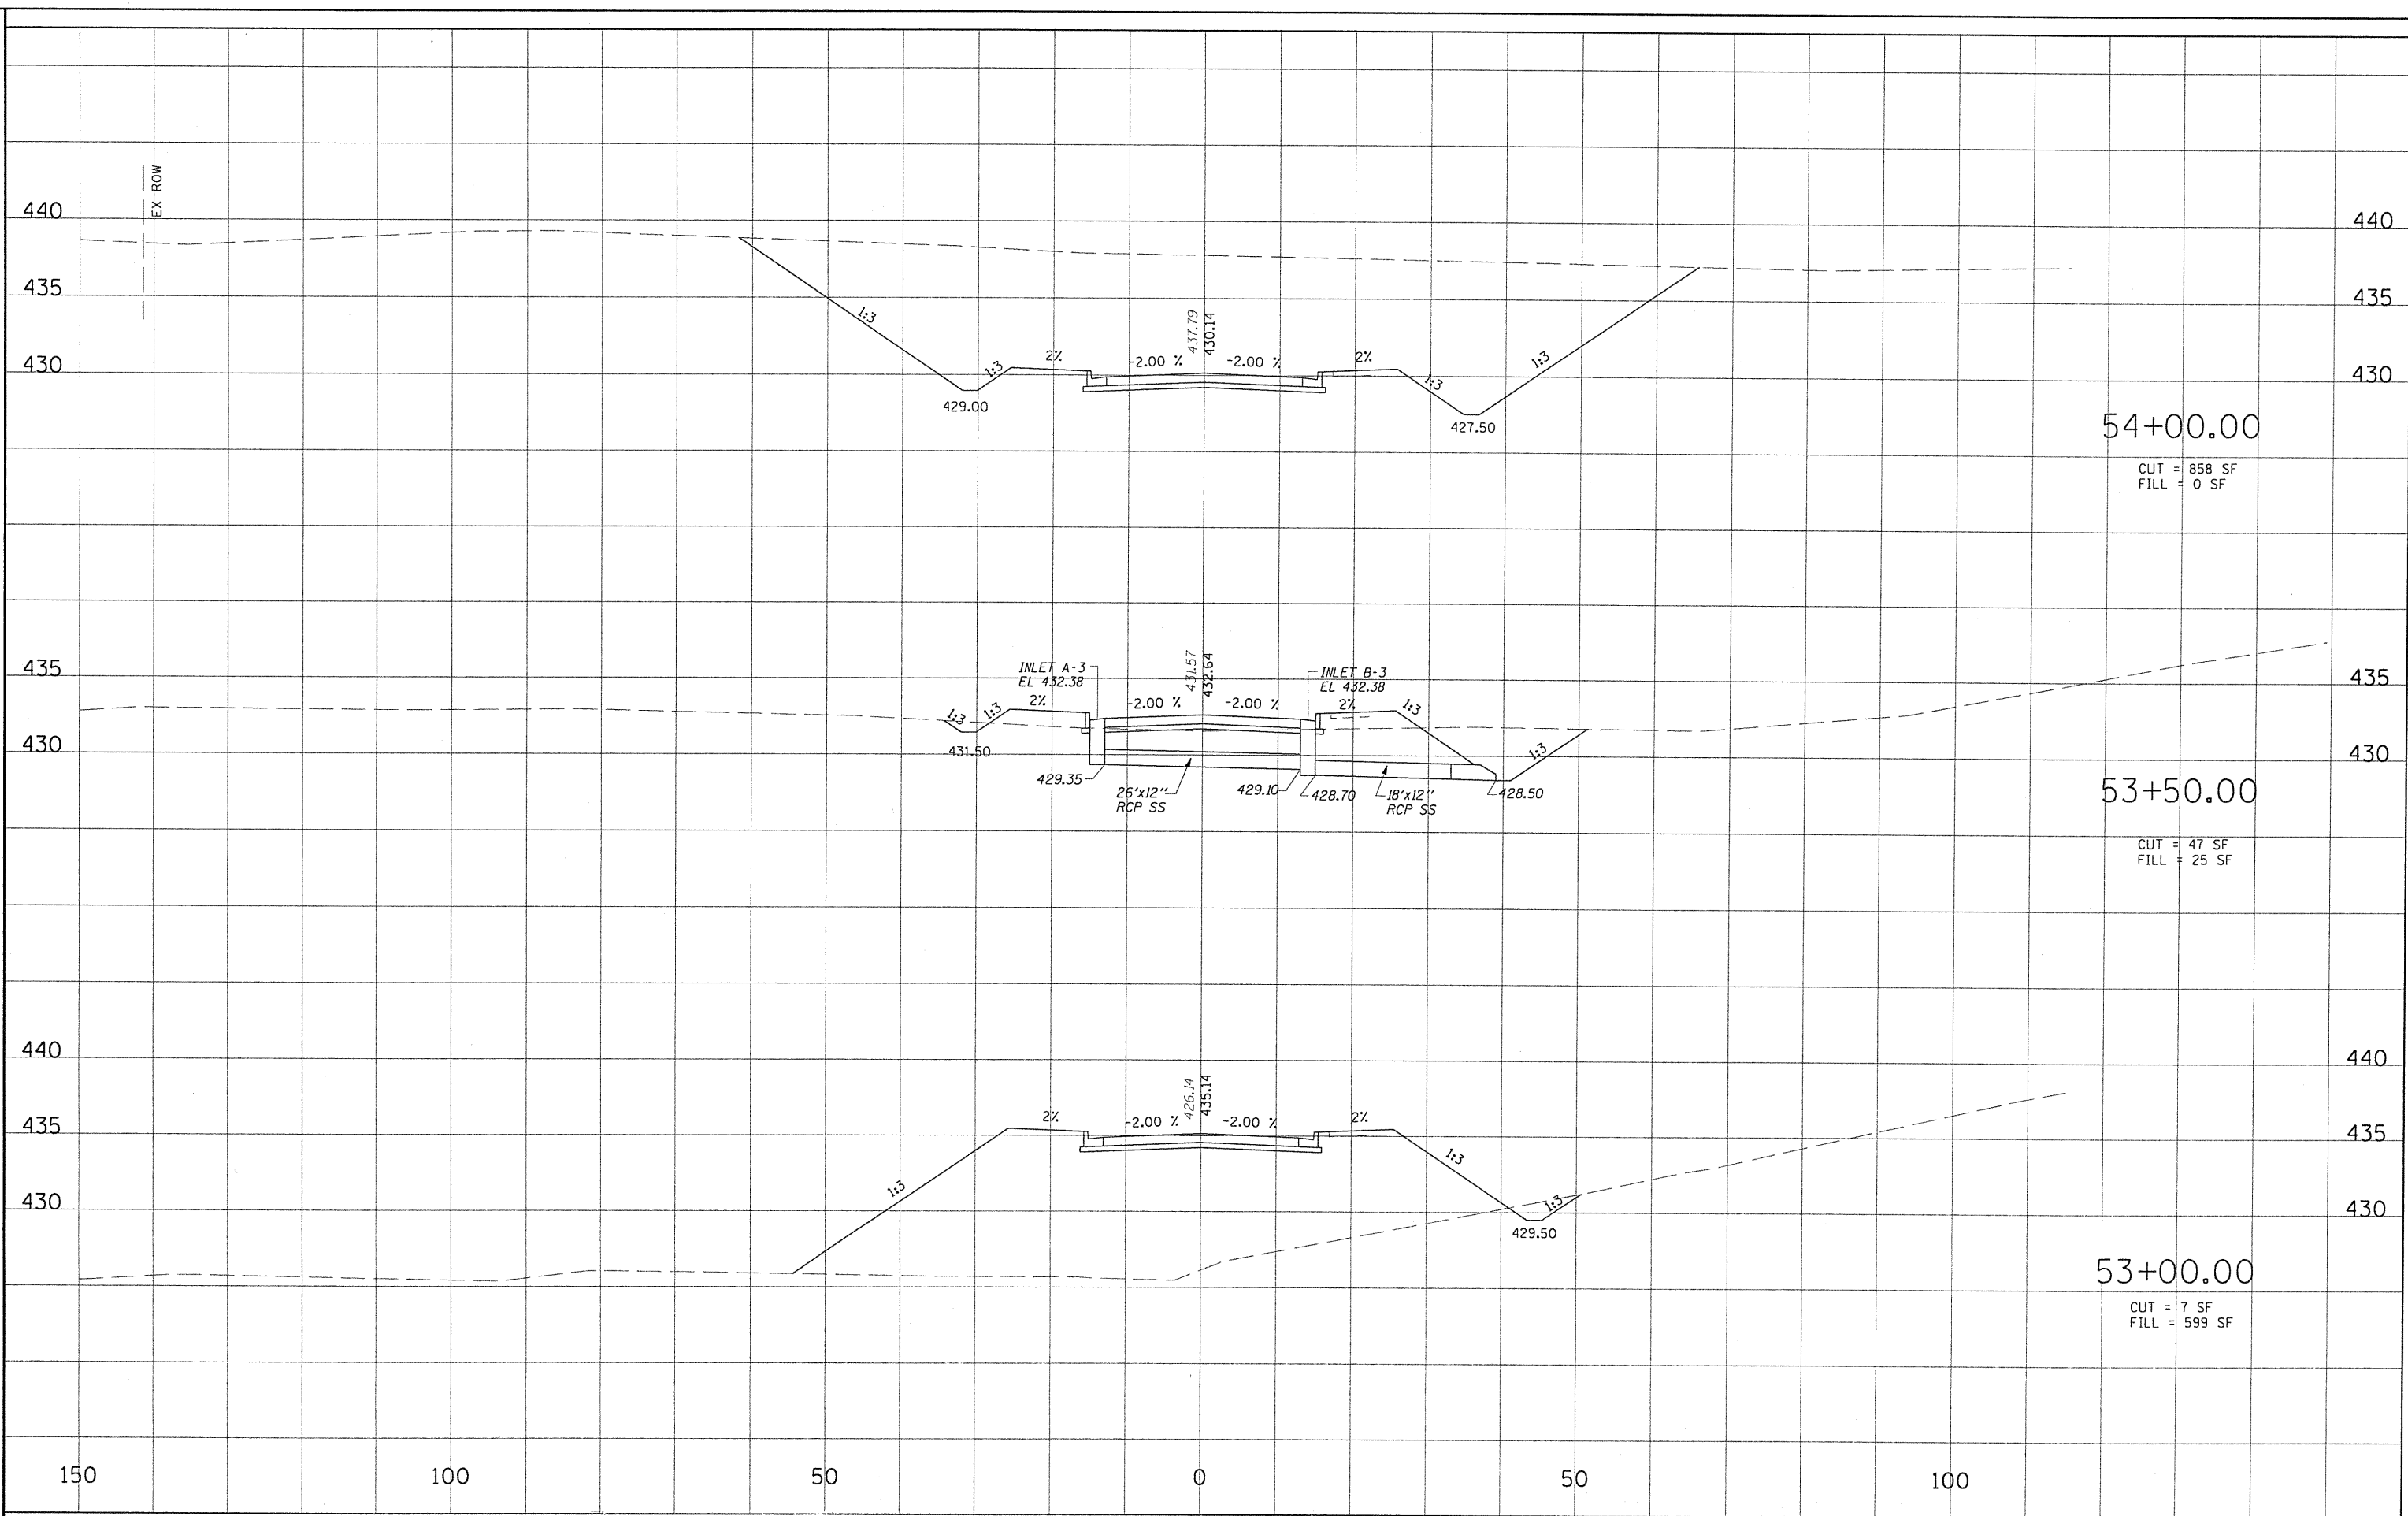

FILE NAME = t:\365-4048_SUC_Research_Park_Phase_11\Dgn\sec.dgn	USER NAME = HURST-RDSCH	DESIGNED -	REVISED -	STATE OF ILLINOIS DEPARTMENT OF TRANSPORTATION	CROSS SECTIONS			F.A.P. RTE.	SECTION	COUNTY	TOTAL SHEETS	SHEET NO.
	PLOT SCALE = 20.000' / 1"	CHECKED -	REVISED -					05-00002-00-RP	JACKSON	35	28	
	PLOT DATE = 7/13/2010	DATE -	REVISED -					CONTRACT NO. 99425				