


FINAL	SURVEYED
SURVEY	PLOTTED
NOTE BOOK	TEMPLATE
AREAS	CHECKED
NO.	

ORIGINAL	SURVEYED
SURVEY	PLOTTED
NOTE BOOK	TEMPLATE
AREAS	CHECKED
NO.	

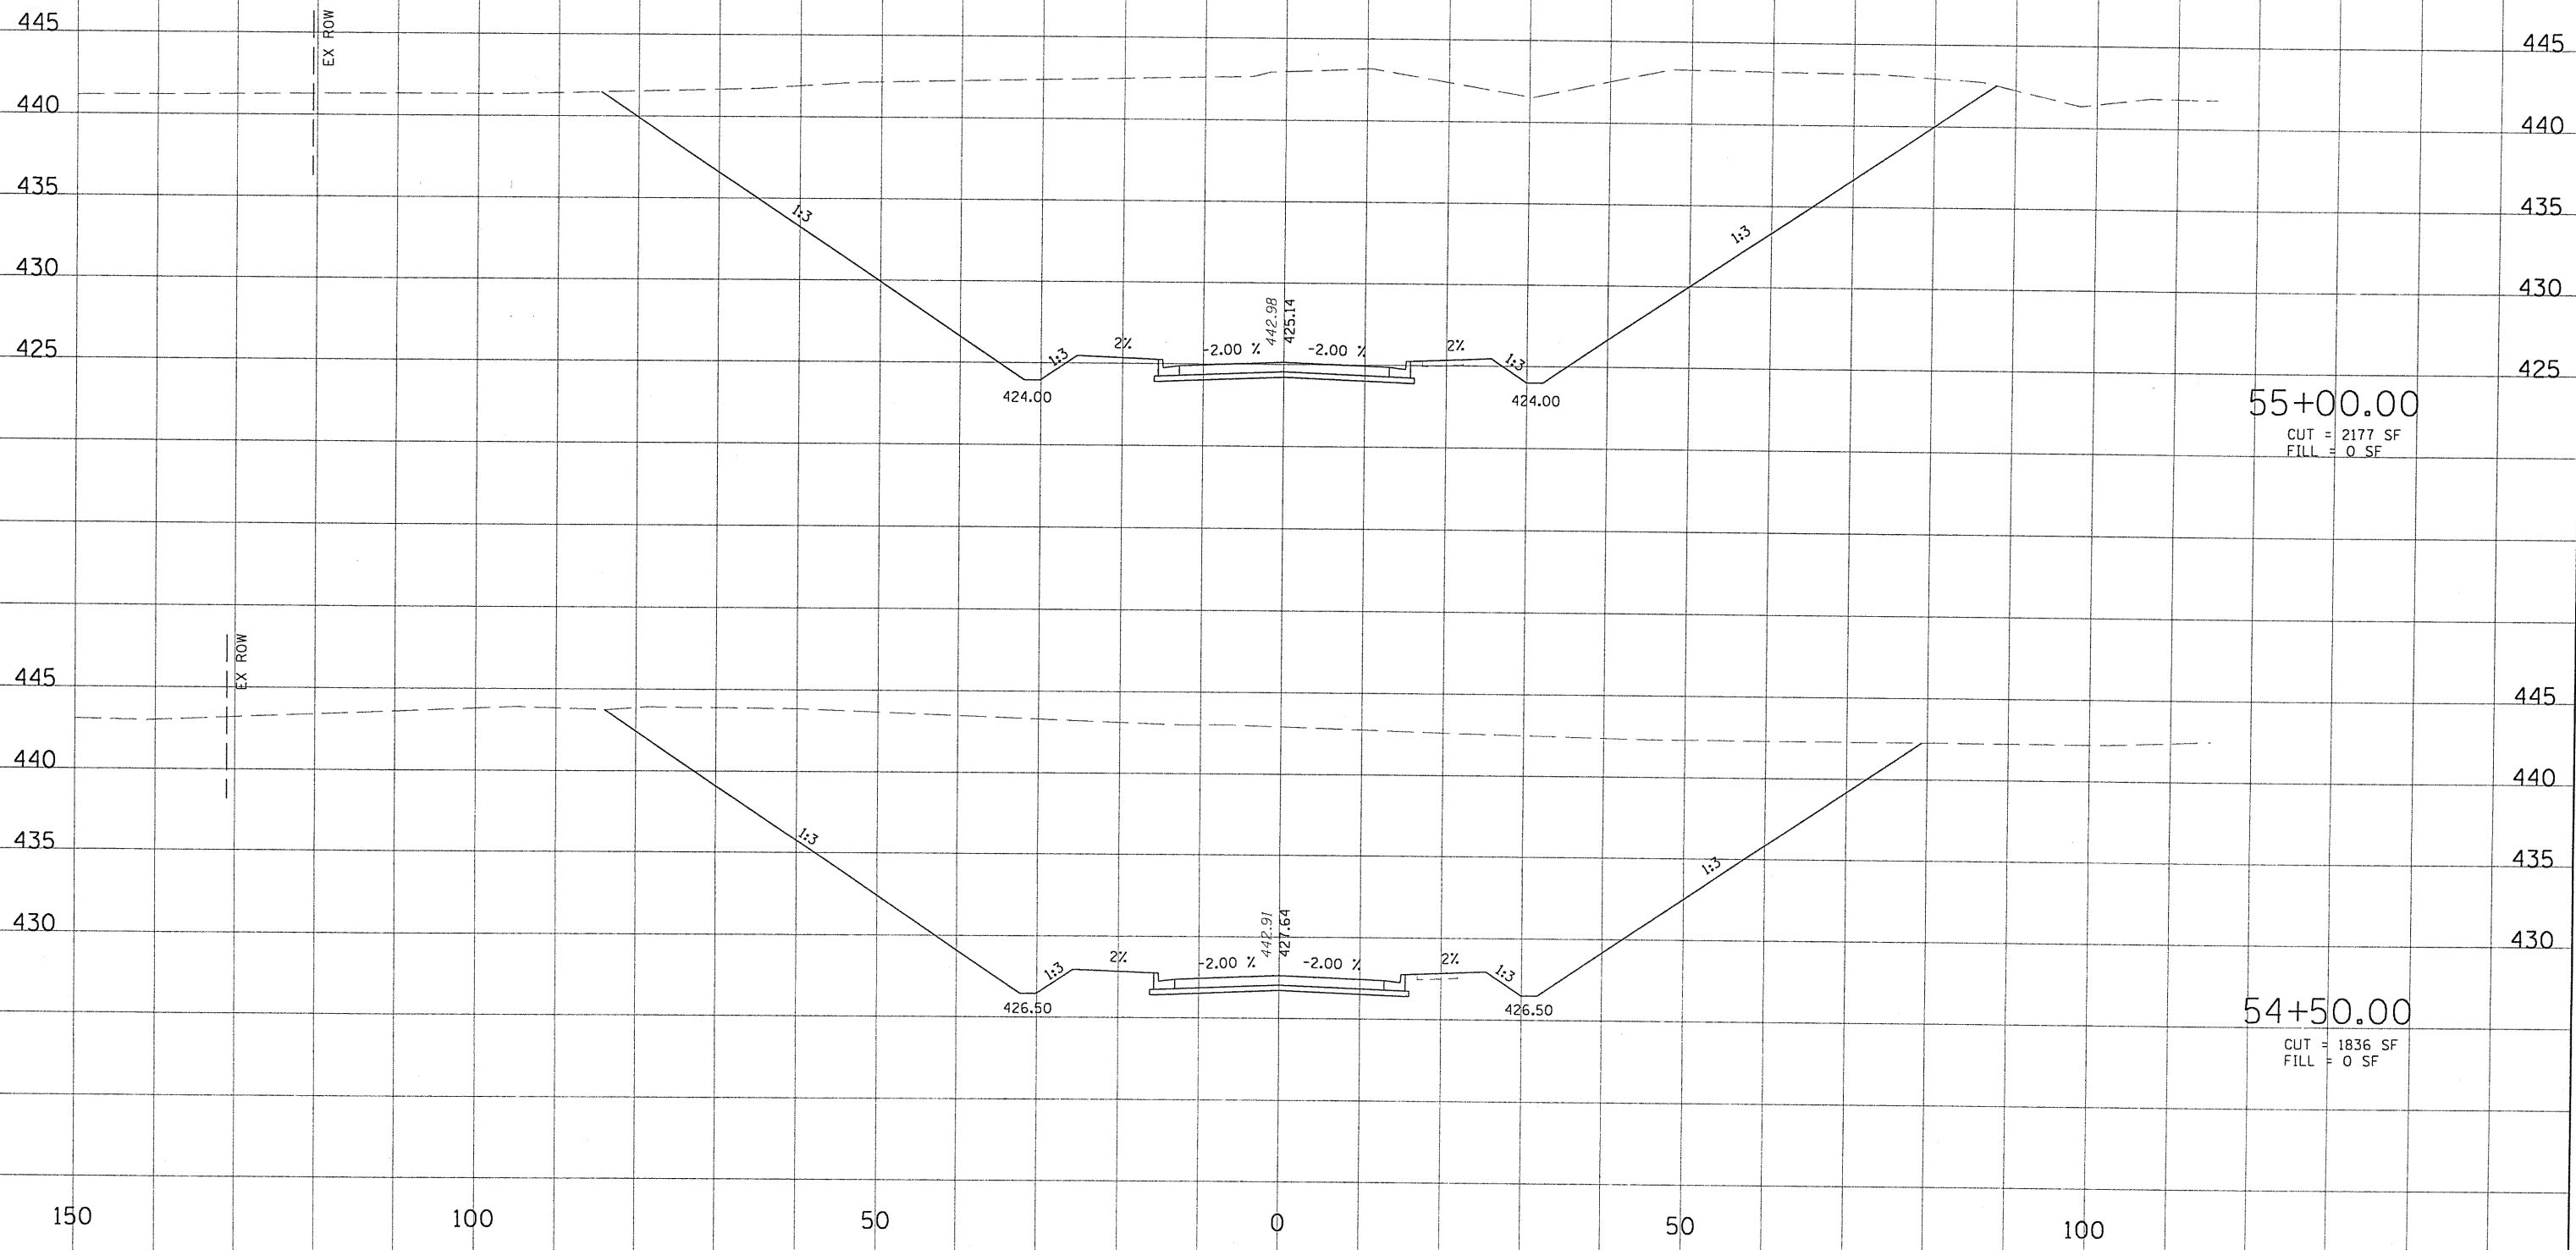

FILE NAME =	USER NAME = HURST-ROSCHE	DESIGNED -	REVISED -	STATE OF ILLINOIS DEPARTMENT OF TRANSPORTATION	CROSS SECTIONS	F.A.P. RTE.	SECTION	COUNTY	TOTAL SHEETS	SHEET NO.
tu\365-4848-SIUC_Research_Pork_Phase.1\1\0gn\ksec.dgn	DRAWN -	REVISED -	05-00002-00-RP			JACKSON	35	29		
PLOT SCALE = 28.200' / IN.	CHECKED -	REVISED -	CONTRACT NO. 99425							
PLOT DATE = 7/13/2010	DATE -	REVISED -	FED. ROAD DIST. NO. 9 ILLINOIS FED. AID PROJECT							
SCALE: 1:10/1:5		SHEET NO. 7 OF 13 SHEETS		STA. 54+50.00 TO STA. 55+00.00						