


FINAL SURVEY NOTE BOOK NO. _____
 SURVEY PLOTTED TEMPLATE AREAS CHECKED

ORIGINAL SURVEY NOTE BOOK NO. _____
 SURVEY PLOTTED TEMPLATE AREAS CHECKED

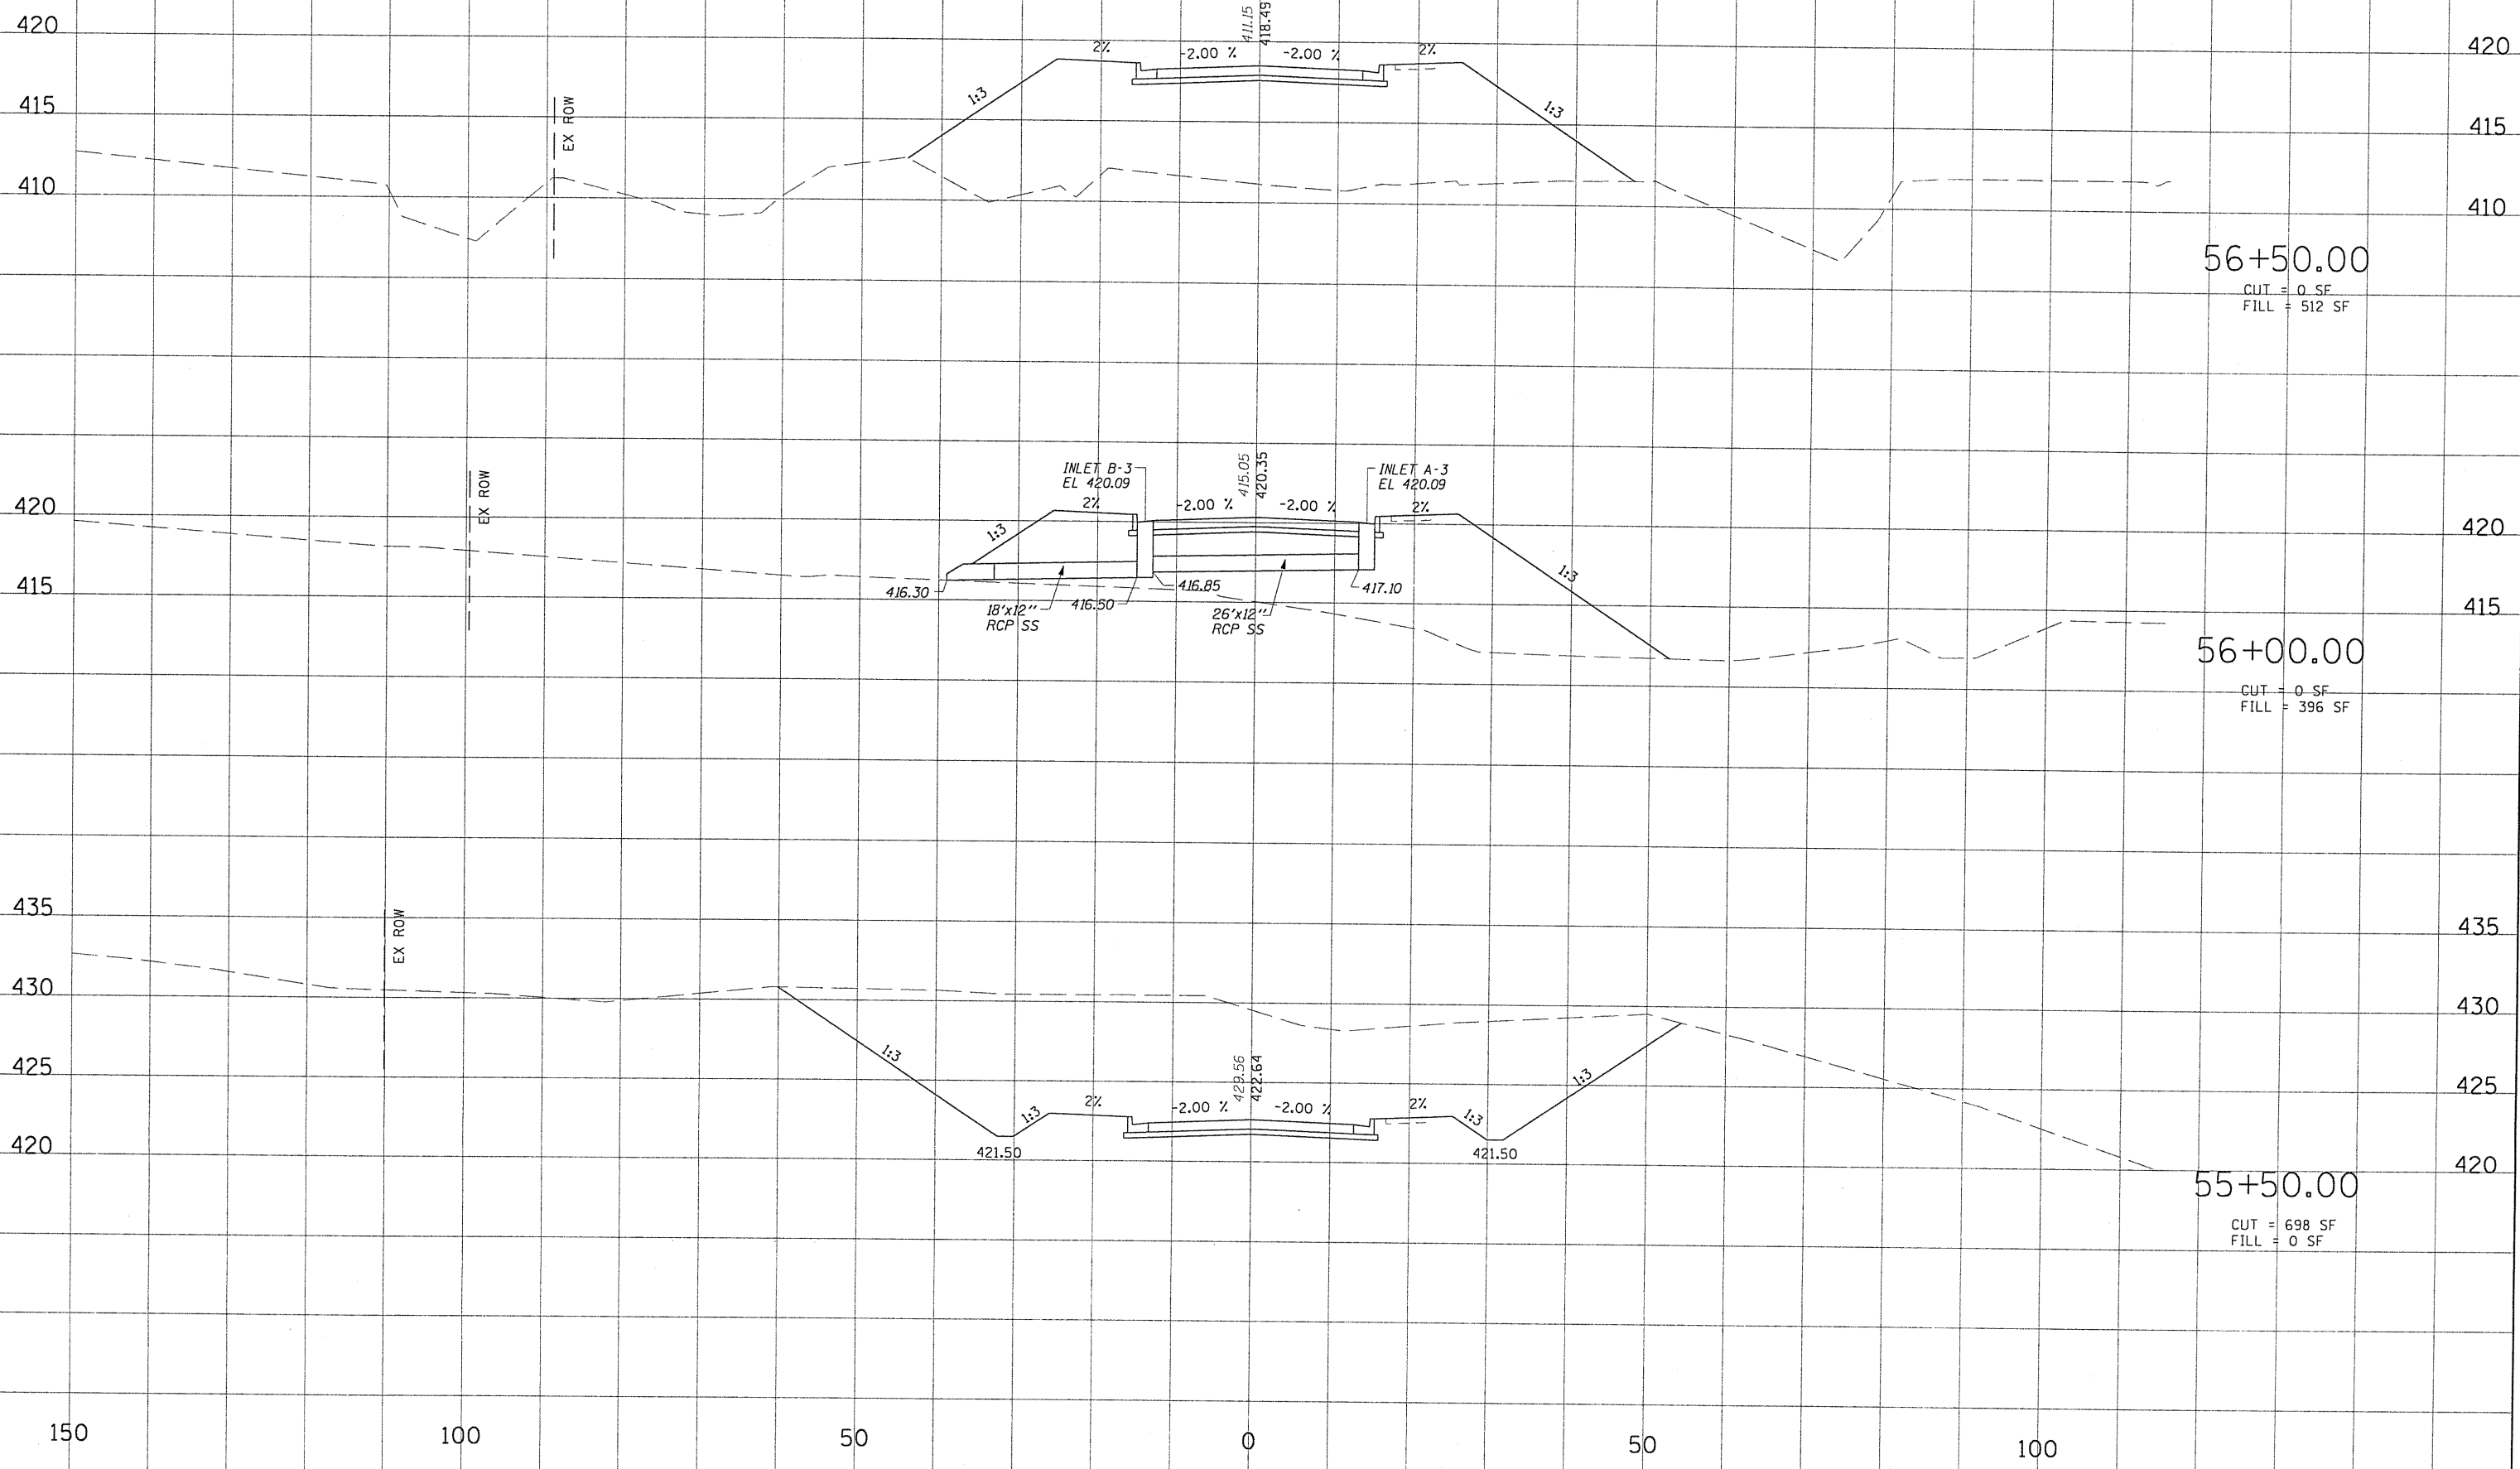

56+50.00
 CUT = 0 SF
 FILL = 512 SF

56+00.00
 CUT = 0 SF
 FILL = 396 SF

55+50.00
 CUT = 698 SF
 FILL = 0 SF

FILE NAME =	USER NAME = HURST-ROSCHE	DESIGNED -	REVISED -	STATE OF ILLINOIS DEPARTMENT OF TRANSPORTATION	CROSS SECTIONS				F.A.P. RTE.	SECTION	COUNTY	TOTAL SHEETS	SHEET NO.
tr\365-484B.SIUC.Research.Park.Phase.II\Ogn\Xsec.dgn		DRAWN -	REVISED -		SCALE: 1:10/1:5	SHEET NO. 8 OF 13 SHEETS	STA. 55+50.00 TO STA. 56+50.00	05-00002-00-RP	JACKSON	35	30		
		CHECKED -	REVISED -		CONTRACT NO. 99425								
		DATE -	REVISED -		FED. ROAD DIST. NO. 9 ILLINOIS FED. AID PROJECT								