


SURVEYED _____
 PLOTTED _____
 NOTE BOOK _____
 NO. _____
 AREAS CHECKED _____

SURVEYED _____
 PLOTTED _____
 NOTE BOOK _____
 NO. _____
 AREAS CHECKED _____

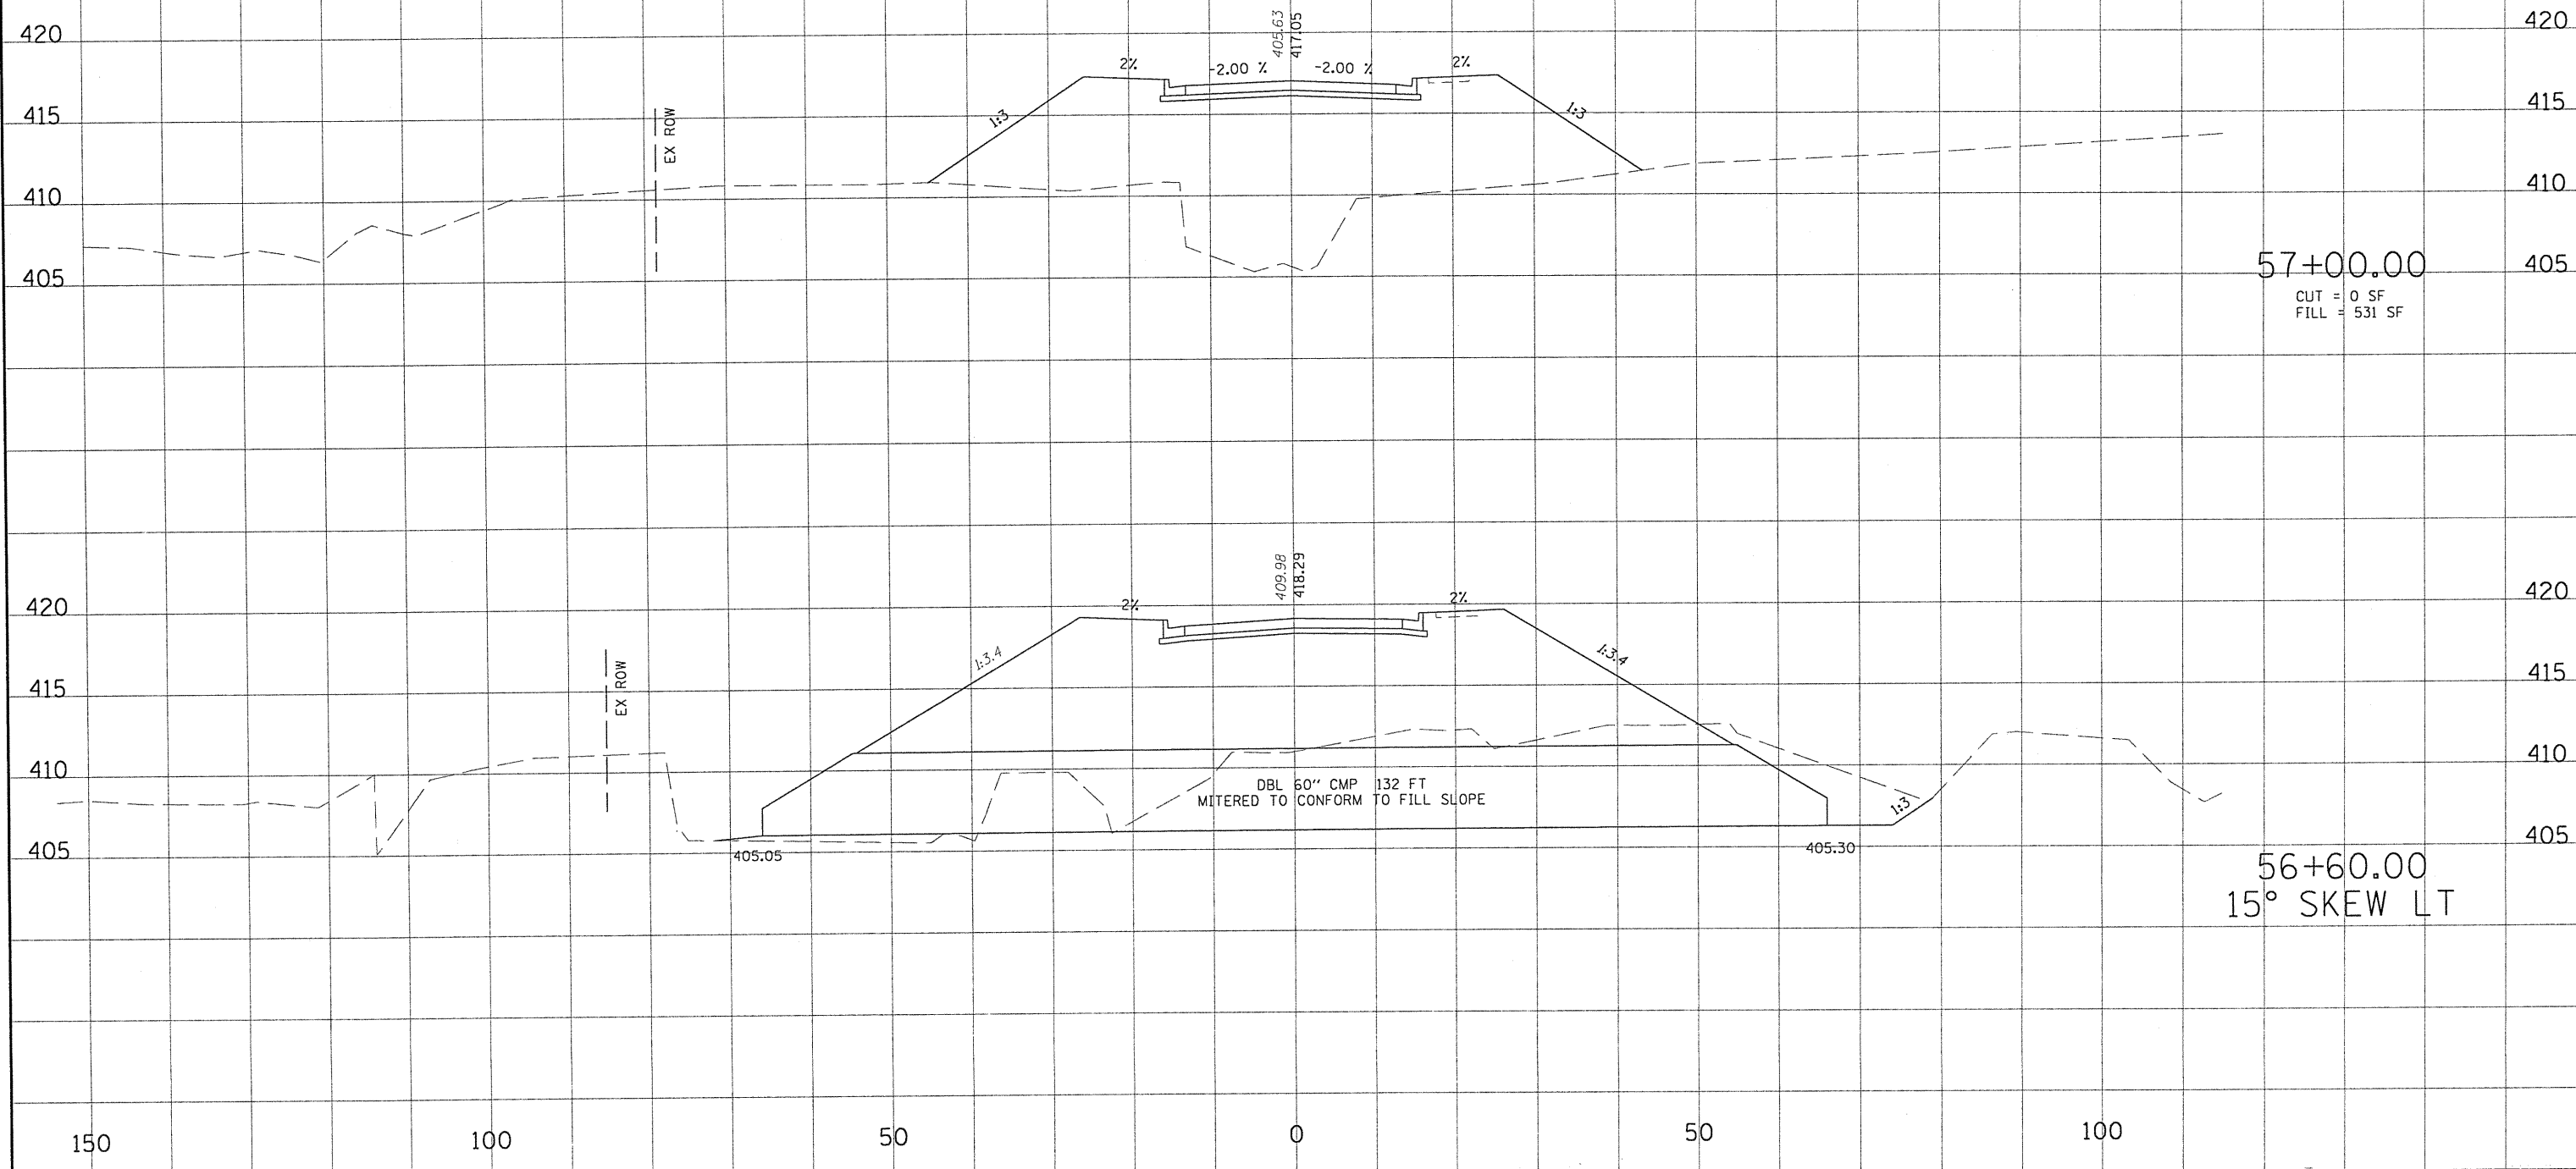

FILE NAME =	USER NAME = HURST-ROSCHE	DESIGNED -	REVISD -
U:\365-4848_SUC_Research_Park_Phase_11\0gn\sec.dgn		DRAWN -	REVISD -
		CHECKED -	REVISD -
		DATE -	REVISD -

STATE OF ILLINOIS
DEPARTMENT OF TRANSPORTATION

CROSS SECTIONS
 SCALE: 1:10/1:5 SHEET NO. 9 OF 13 SHEETS STA. 56+62.00 TO STA. 57+00.00

F.A.P. RTE.	SECTION	COUNTY	TOTAL SHEETS	SHEET NO.
	05-00002-00-RP	JACKSON	35	31
FED. ROAD DIST. NO. 9 ILLINOIS FED. AID PROJECT			CONTRACT NO. 99425	