


FINISHED SURVEY SURVEYED SURVEYED
 NOTE BOOK PLOTTED PLOTTED
 NO. TEMPLATE AREAS CHECKED AREAS CHECKED

ORIGINAL SURVEY SURVEYED SURVEYED
 NOTE BOOK PLOTTED PLOTTED
 NO. TEMPLATE AREAS CHECKED AREAS CHECKED

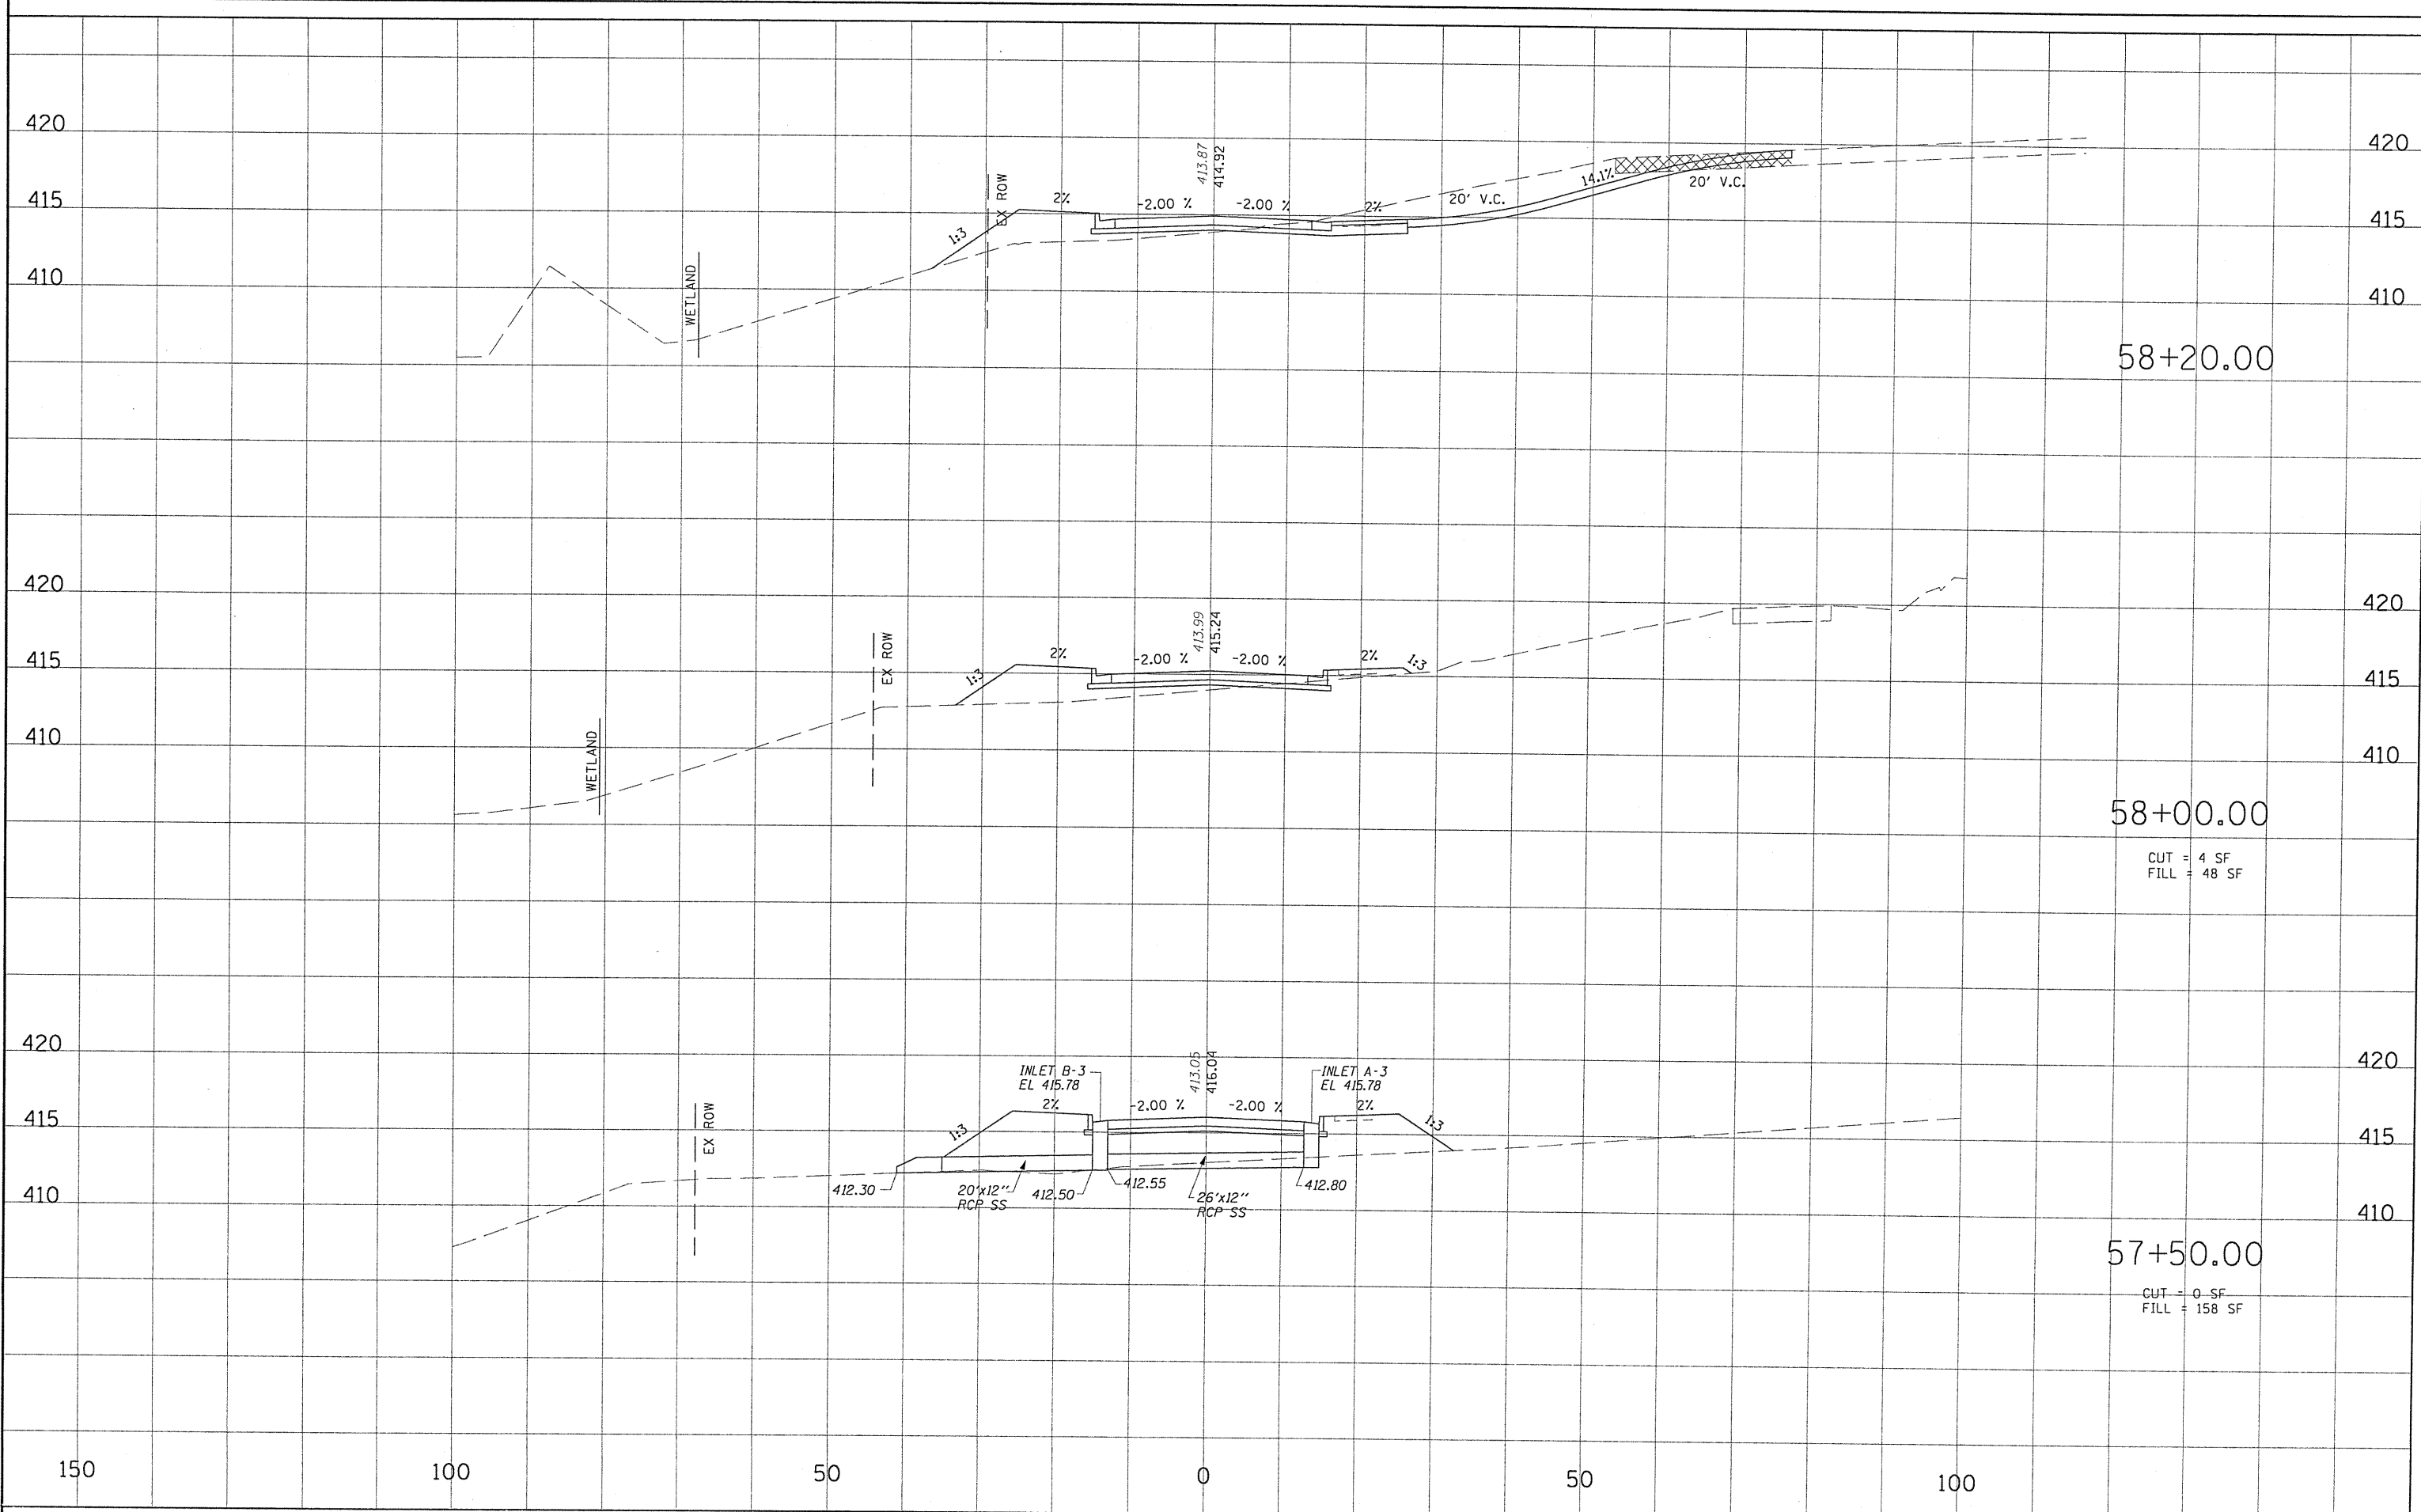

FILE NAME =	USER NAME = HURST-ROSCHE	DESIGNED -	REVISED -
\\365-4248-SIUC-Research_Park_Phase_II\Dgn\asec.dgn		DRAWN -	REVISED -
PLOT SCALE = 28.000' / IN.		CHECKED -	REVISED -
PLOT DATE = 7/13/2010		DATE -	REVISED -

STATE OF ILLINOIS
DEPARTMENT OF TRANSPORTATION

CROSS SECTIONS

SCALE: 1:10/1:5 | SHEET NO. 10 OF 13 SHEETS | STA. 57+50.00 TO STA. 58+20.00

F.A.P. RTE.	SECTION	COUNTY	TOTAL SHEETS	SHEET NO.
	05-00002-00-RP	JACKSON	35	32
CONTRACT NO. 99425				

FED. ROAD DIST. NO. 9 | ILLINOIS FED. AID PROJECT