


FINAL SURVEY NO. \_\_\_\_\_  
 SURVEY PLOTTED \_\_\_\_\_  
 NOTE BOOK TEMPLATE AREAS CHECKED \_\_\_\_\_

ORIGINAL SURVEY NO. \_\_\_\_\_  
 SURVEY PLOTTED \_\_\_\_\_  
 NOTE BOOK TEMPLATE AREAS CHECKED \_\_\_\_\_

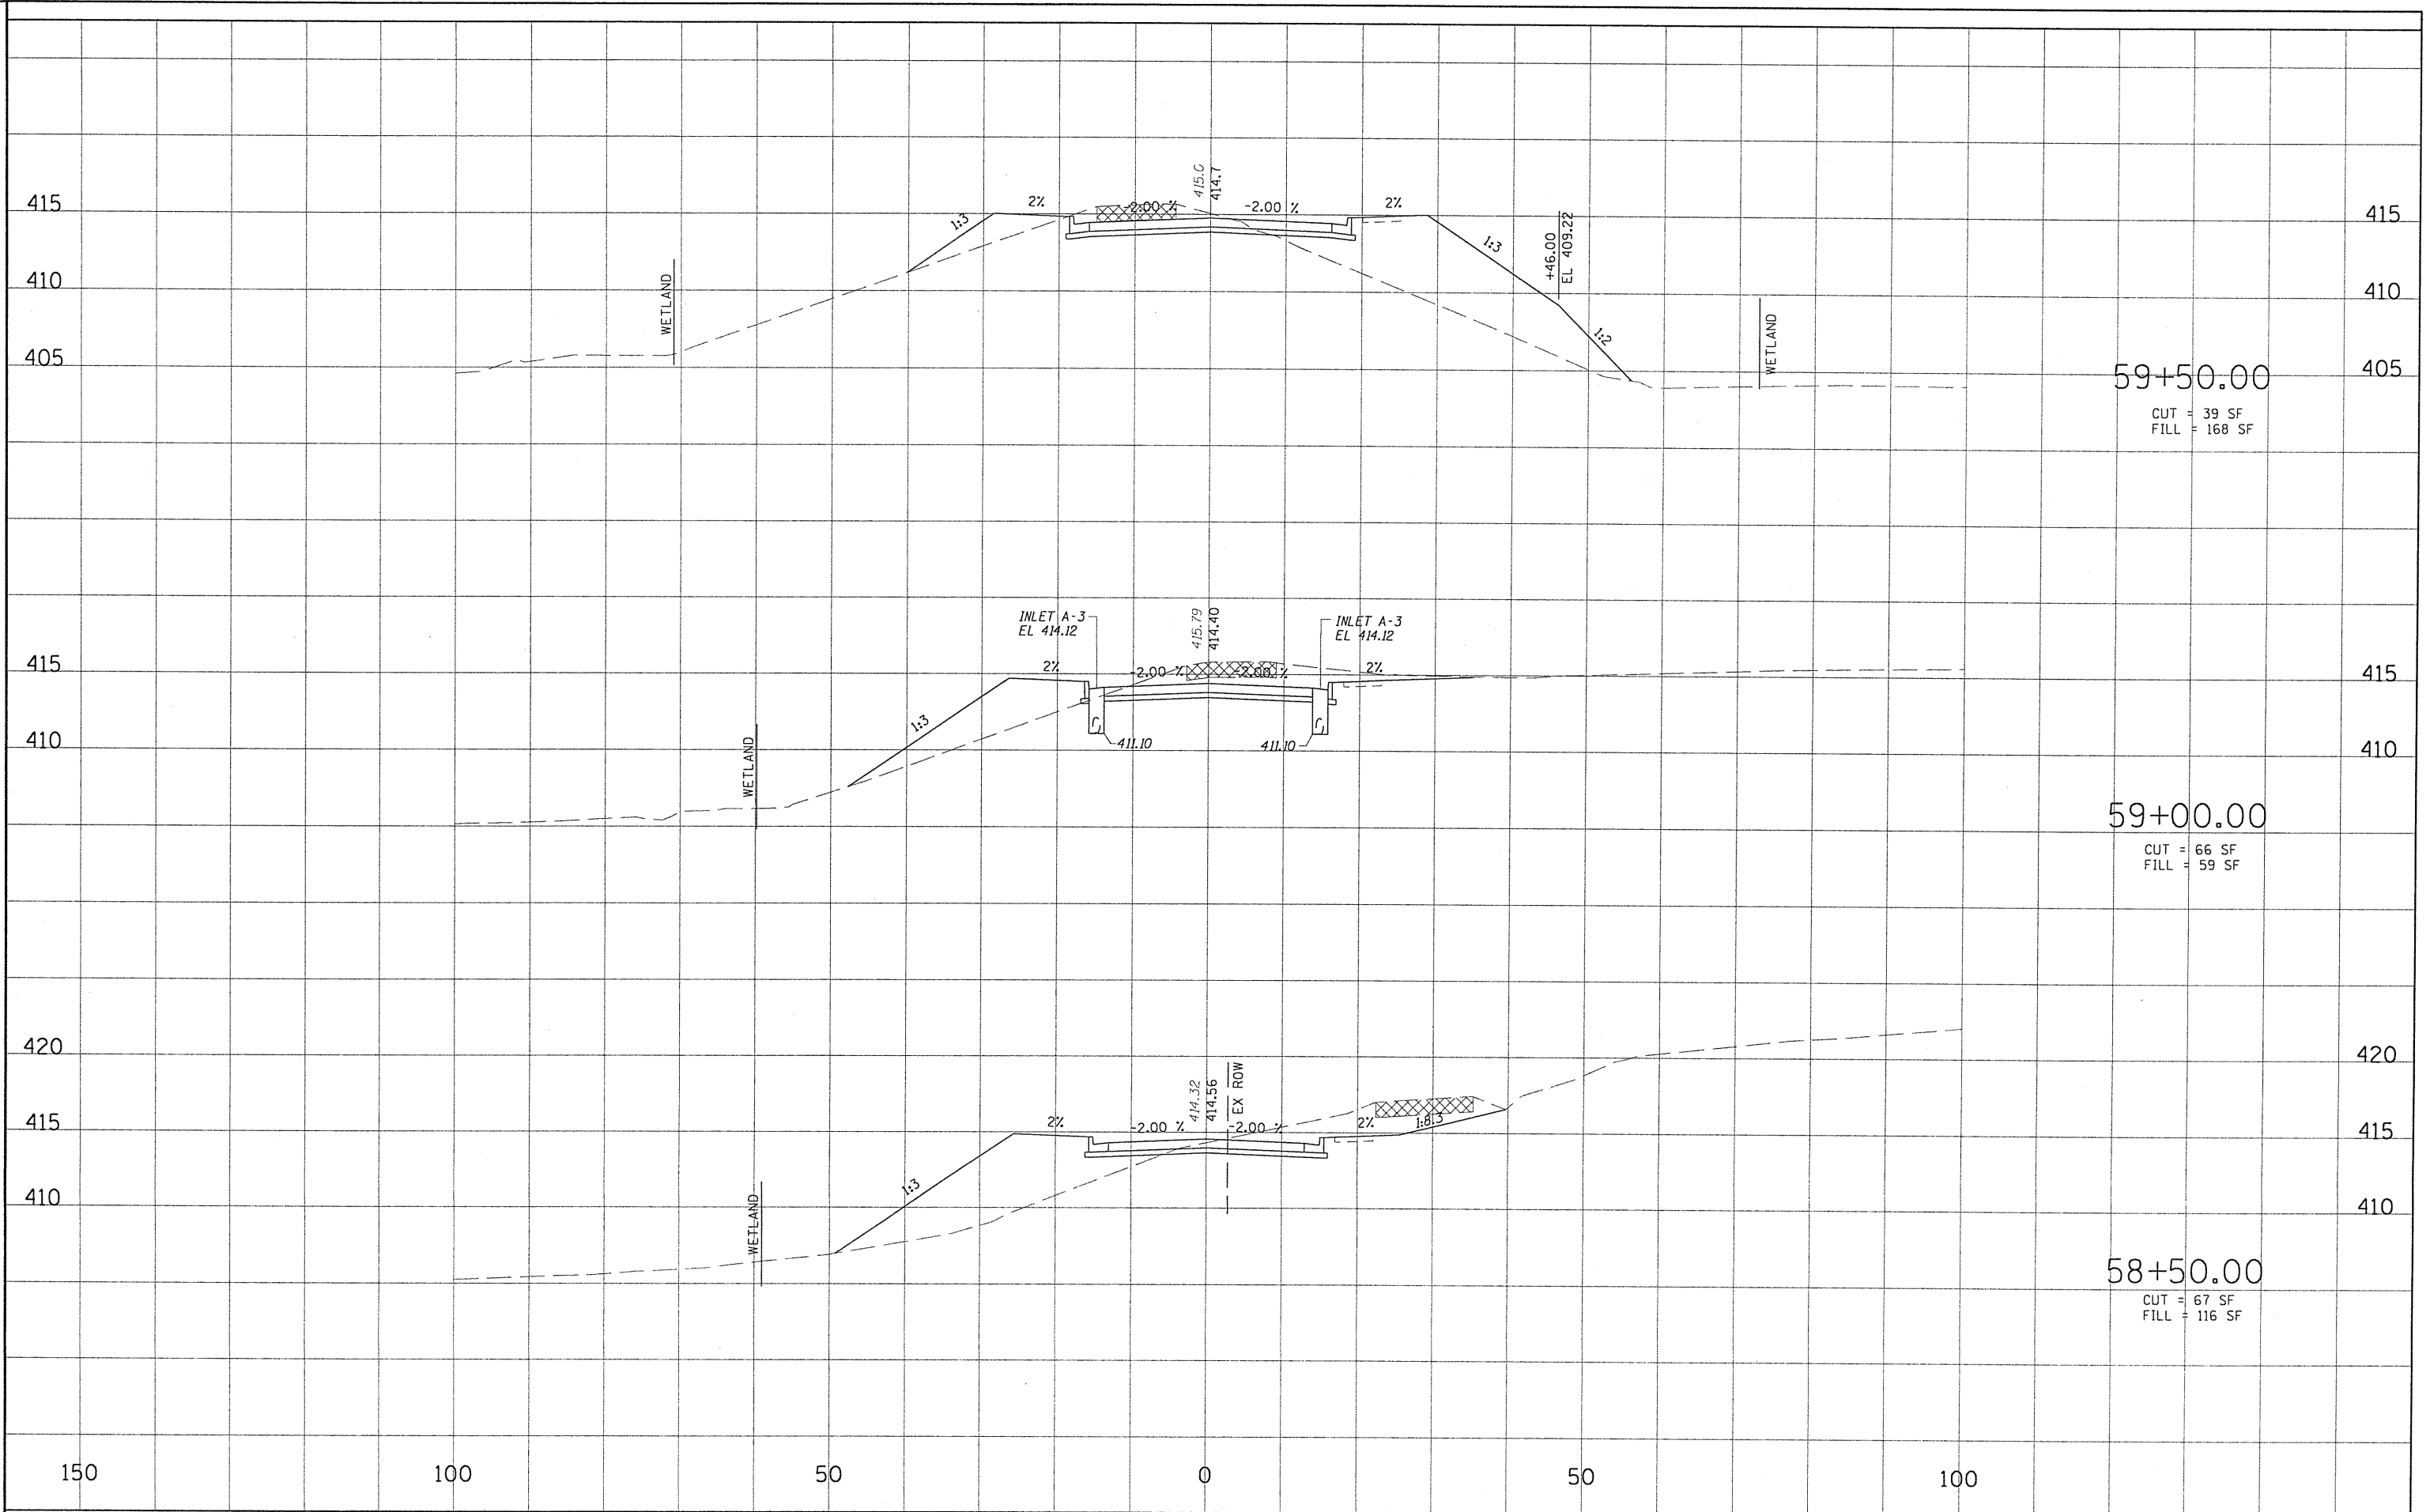

FILE NAME = t:\365-4048_SUC_Research_Park_Phase_11\Dgn\Xsec.dgn	USER NAME = HURST-ROSCHE	DESIGNED -	REVISED -	<b>STATE OF ILLINOIS DEPARTMENT OF TRANSPORTATION</b>	<b>CROSS SECTIONS</b>				F.A.P. RTE.:	SECTION	COUNTY	TOTAL SHEETS	SHEET NO.
PLOT SCALE = 28.800' / IN.	CHECKED -	REVISED -	REVISED -		05-00002-00-RP	JACKSON	35	33					
PLOT DATE = 7/13/2010	DATE -	REVISED -	REVISED -		CONTRACT NO. 99425								
					SCALE: 1:10/1:5 SHEET NO. 11 OF 13 SHEETS STA. 58+50.00 TO STA. 59+50.00				FED. ROAD DIST. NO. 9   ILLINOIS   FED. AID PROJECT				